
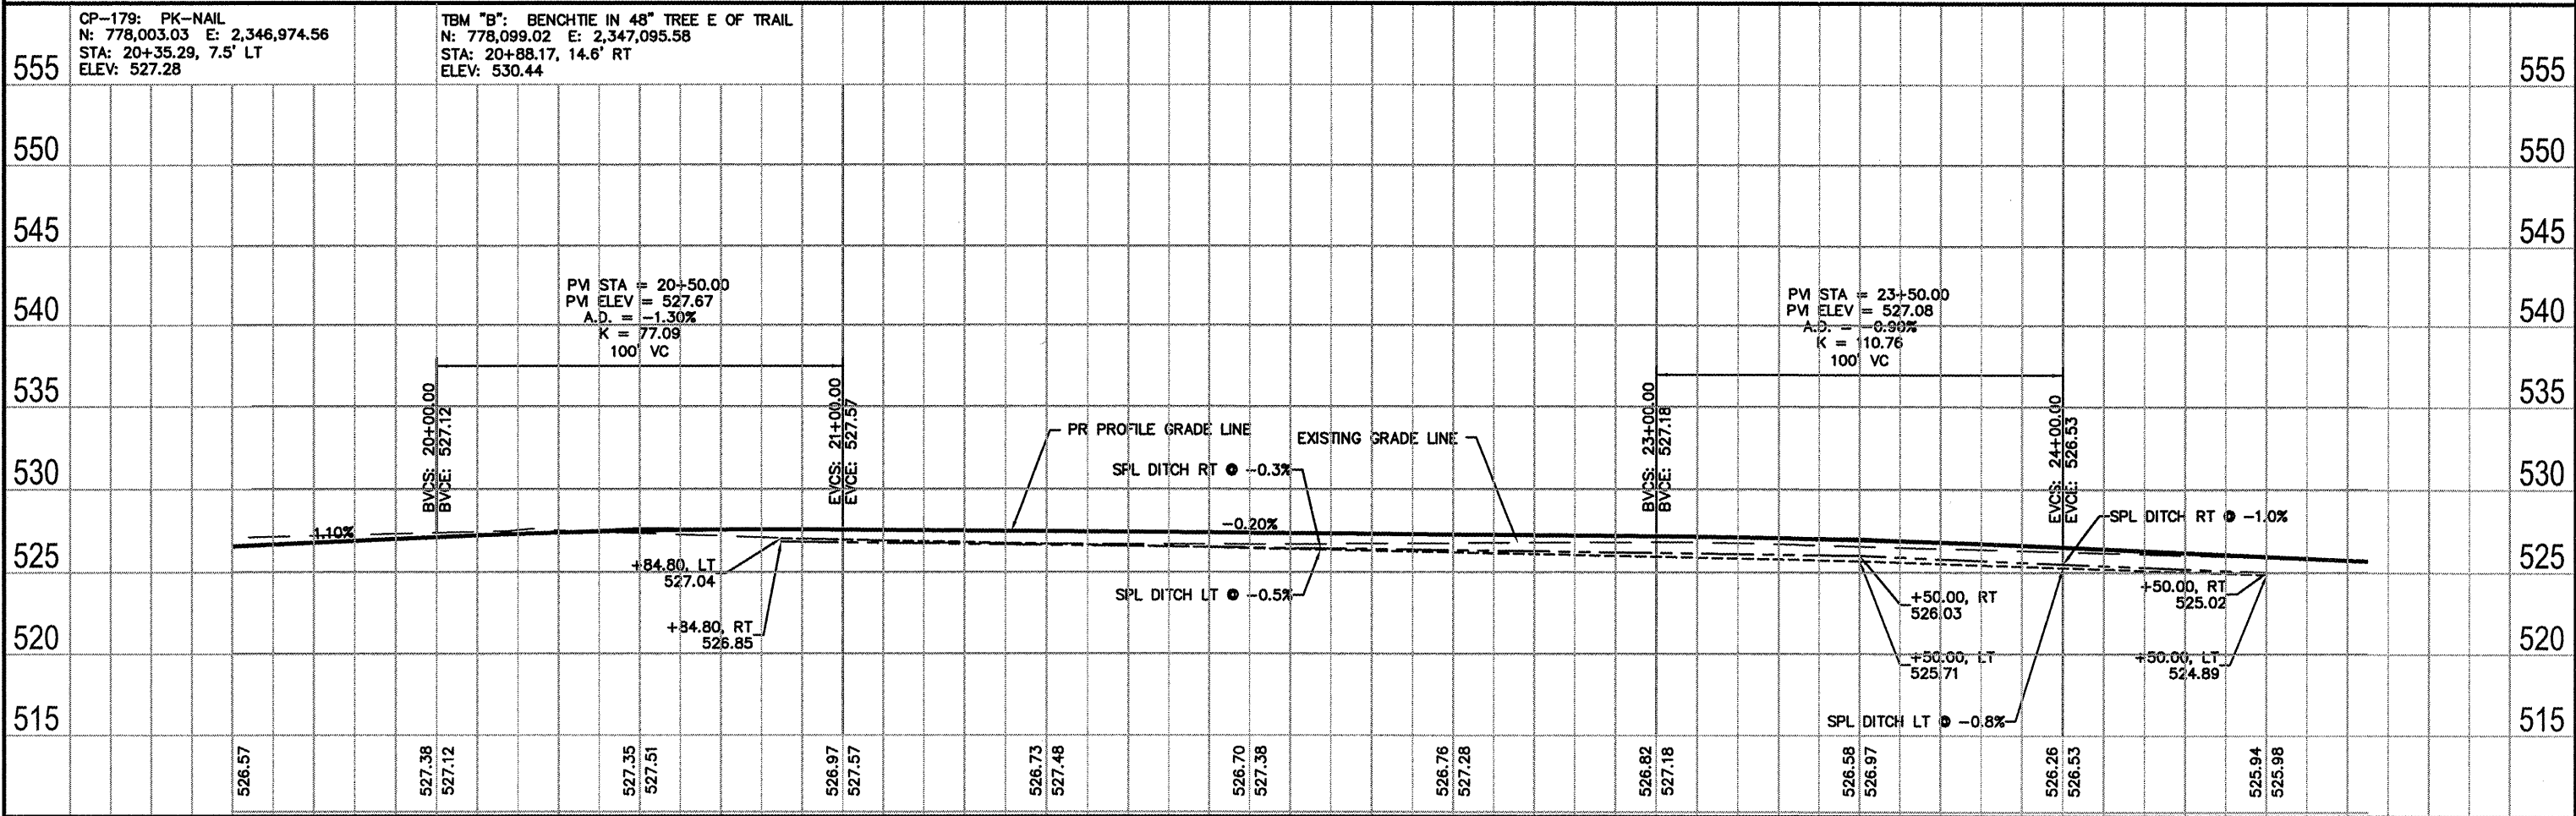


DATE	
BY	
SURVEYED	
PLOTTED	
CHECKED	
RT. OF WAY CHECKED	
CADD FILE NAME	
NO.	

DATE	
BY	
SURVEYED	
PLOTTED	
CHECKED	
RT. OF WAY CHECKED	
CADD FILE NAME	
NO.	

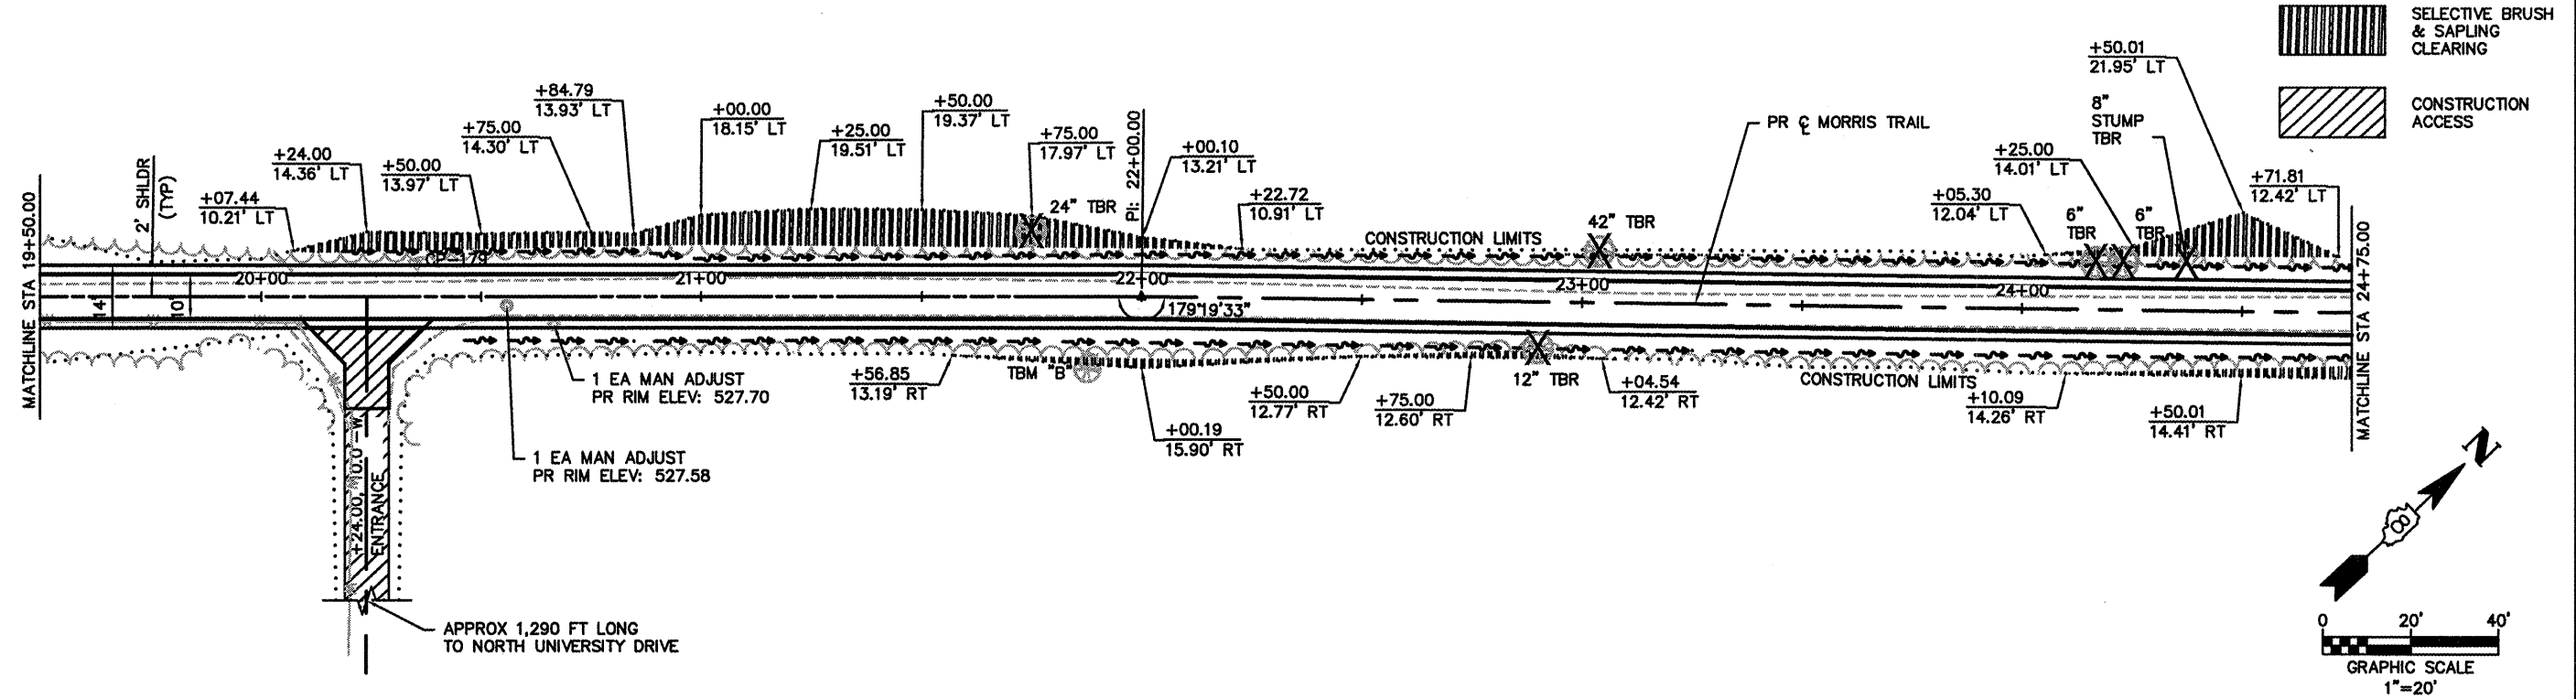

FILE NAME = 841PP01.DWG	USER NAME = ASHLEIGH ENGELMANN	DESIGNED - NEL	REVISED -	STATE OF ILLINOIS DEPARTMENT OF TRANSPORTATION	PLAN AND PROFILE	F.A. RTE.	SECTION	COUNTY	TOTAL SHEETS	SHEET NO.	
		DRAWN - AME	REVISED -			08-00006-00-BT	MADISON	26	7		
		CHECKED - TGV	REVISED -			MORRIS BIKE TRAIL	CONTRACT NO. 97436				
		DATE - 2010-02-25	REVISED -			FED. ROAD DIST. NO.	ILLINOIS	FED. AID PROJECT			