
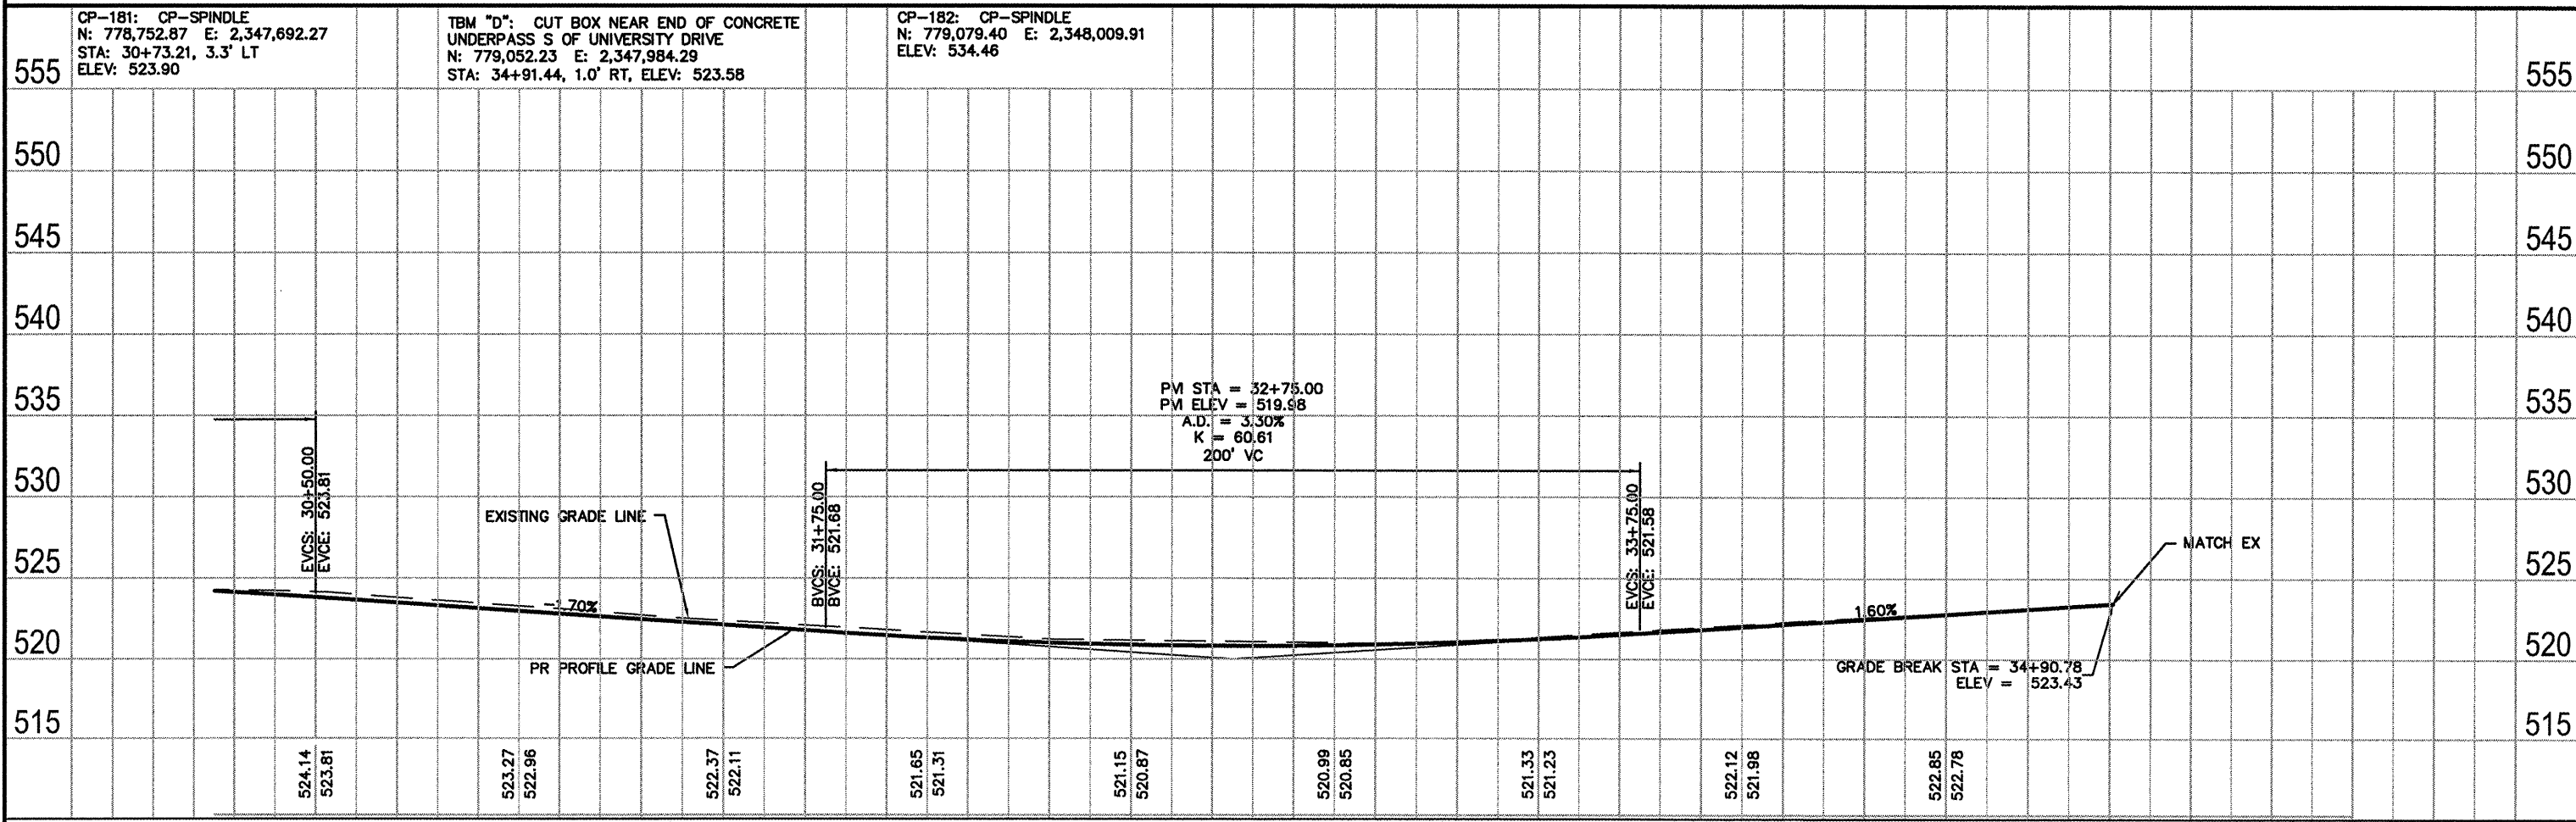
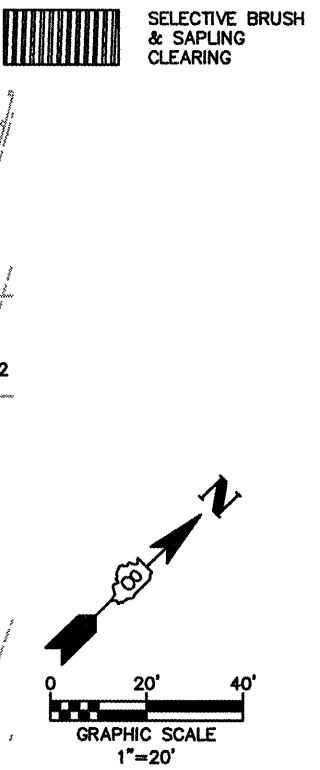


DATE	
BY	
SURVEYED	
PLOTTED	
CHECKED	
REVISIONS	
NO.	
NOTE BOOK	
NO.	
CADD FILE NAME	

DATE	
BY	
SURVEYED	
PLOTTED	
CHECKED	
REVISIONS	
NO.	
NOTE BOOK	
NO.	
STRUCTURE NOTATION	

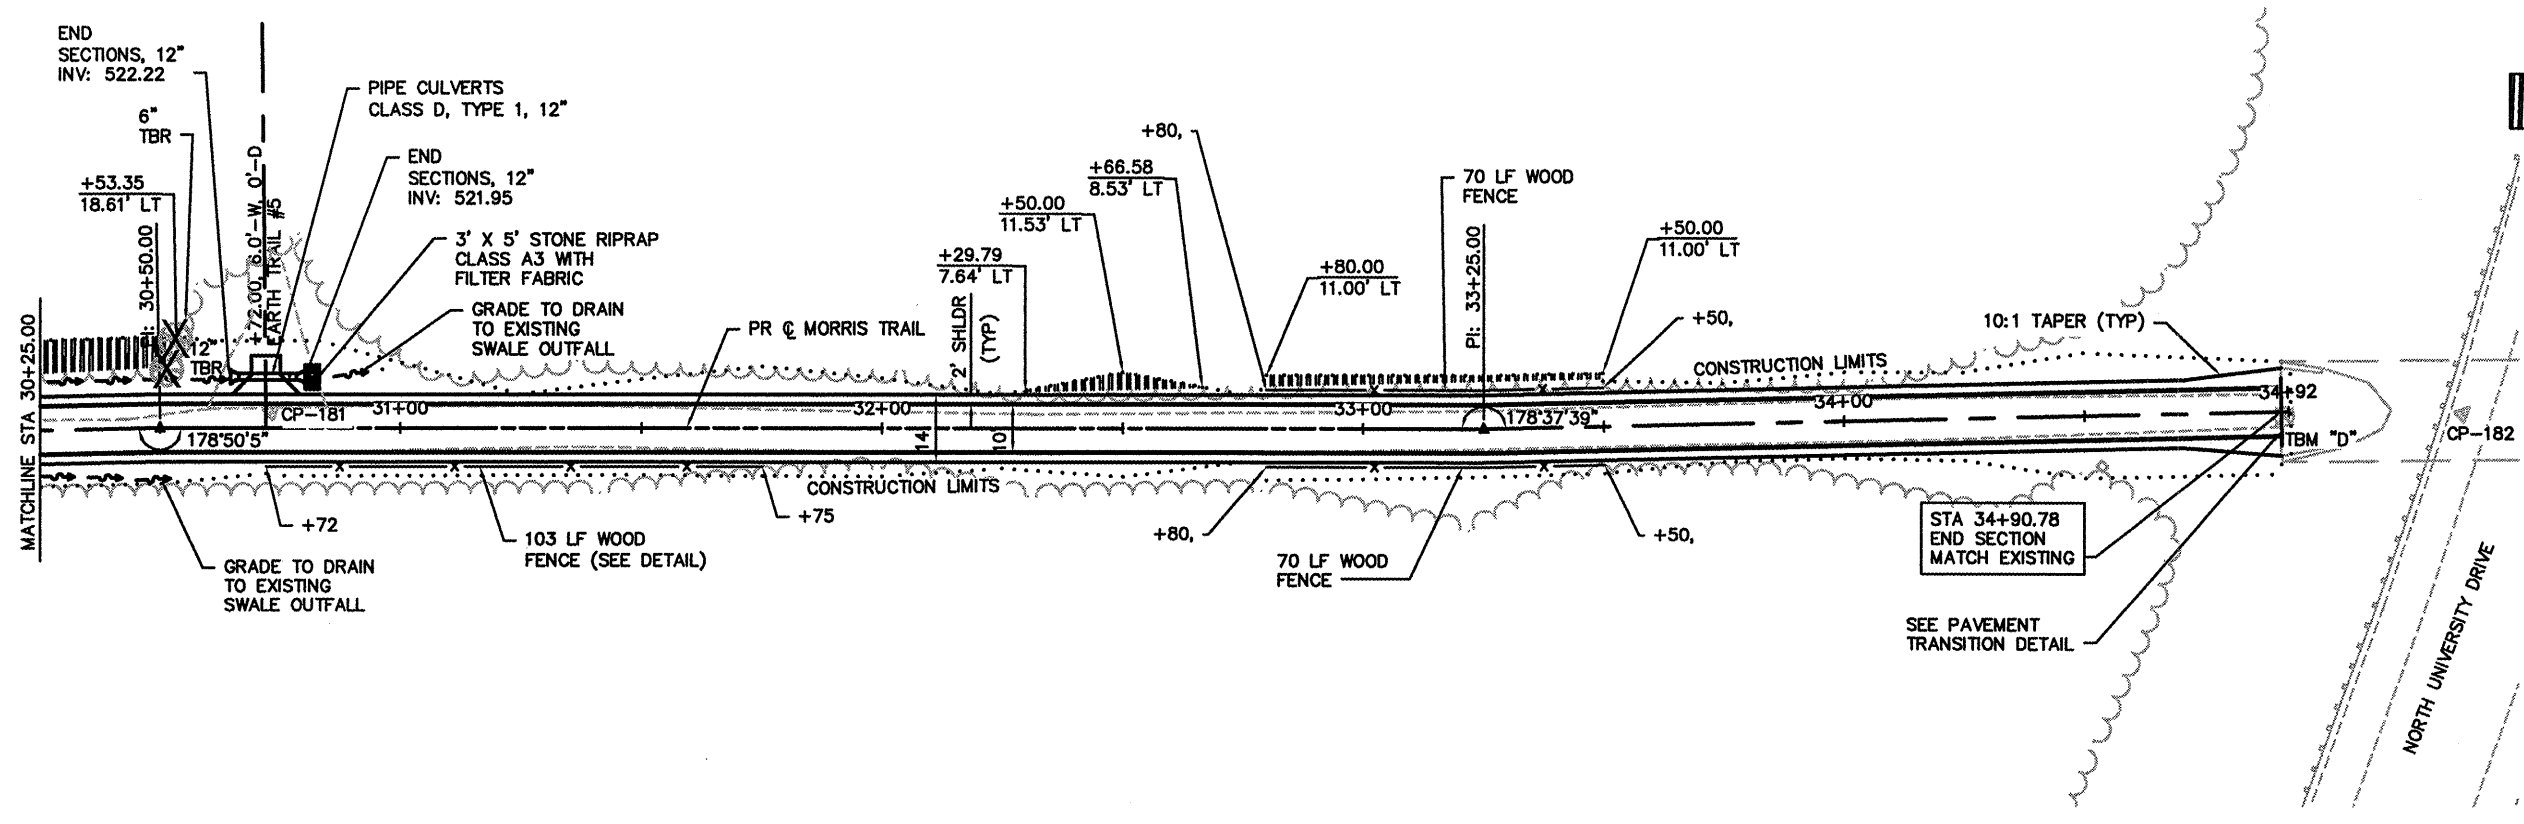

FILE NAME = 841PP01.DWG	USER NAME = ASHLEIGH ENGELMANN	DESIGNED - NEL	REVISED -	STATE OF ILLINOIS DEPARTMENT OF TRANSPORTATION	PLAN AND PROFILE	F.A. RTE.	SECTION	COUNTY	TOTAL SHEETS	SHEET NO.
		DRAWN - AME	REVISED -			08-00006-00-BT	MADISON	26	9	
		CHECKED - TGV	REVISED -			MORRIS BIKE TRAIL			CONTRACT NO. 97436	
		DATE = 2010-02-25	REVISED -			FED. ROAD DIST. NO.	ILLINOIS	FED. AID PROJECT		