



STS Consultants Ltd.
Consulting Engineers
STS PROJECT NO.: 32646

DRAWN BY: CJD 4-10-02
CHECKED BY: SEK 4-10-02
APPROVED BY: TDB 4-10-02

DATE	BY

DATE	BY

REVISIONS
DATE 04/09/2002 22:40

LEGEND

B-43 BORING PERFORMED BY STS CONSULTANTS LTD. (FEB. 2002)

B-43 BORING NO.

N, q_p (kPa) & s_{175} 22.1, 200 WATER CONTENT (%), q_u (kPa)

WATER LEVEL DURING DRILLING DELAYED WATER LEVEL

DRY




NOTE: DRY INDICATED IF GROUNDWATER NOT ENCOUNTERED

NOTE: THE STRATA LINES SHOWN ARE INTERPOLATED FROM DATA OBTAINED AT BORING LOCATIONS. ACTUAL SOIL CONDITIONS IN-SITU MAY VARY.

LEGEND:

- * DRIVEWAY TO BE CLOSED
- ☒ TREE TO BE REPLACED
- ⊙ TREE TO BE PROTECTED
- /// REMOVAL

F.A. RTE.	SECTION	COUNTY	TOTAL SHEETS	SHEET NO.
351	3277R	COOK	541	256
STA. 3+850 TO STA. 3+973.00		ILLINOIS FED. AID PROJECT		

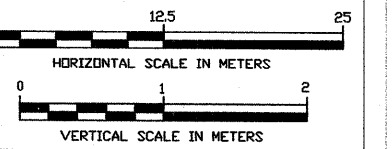 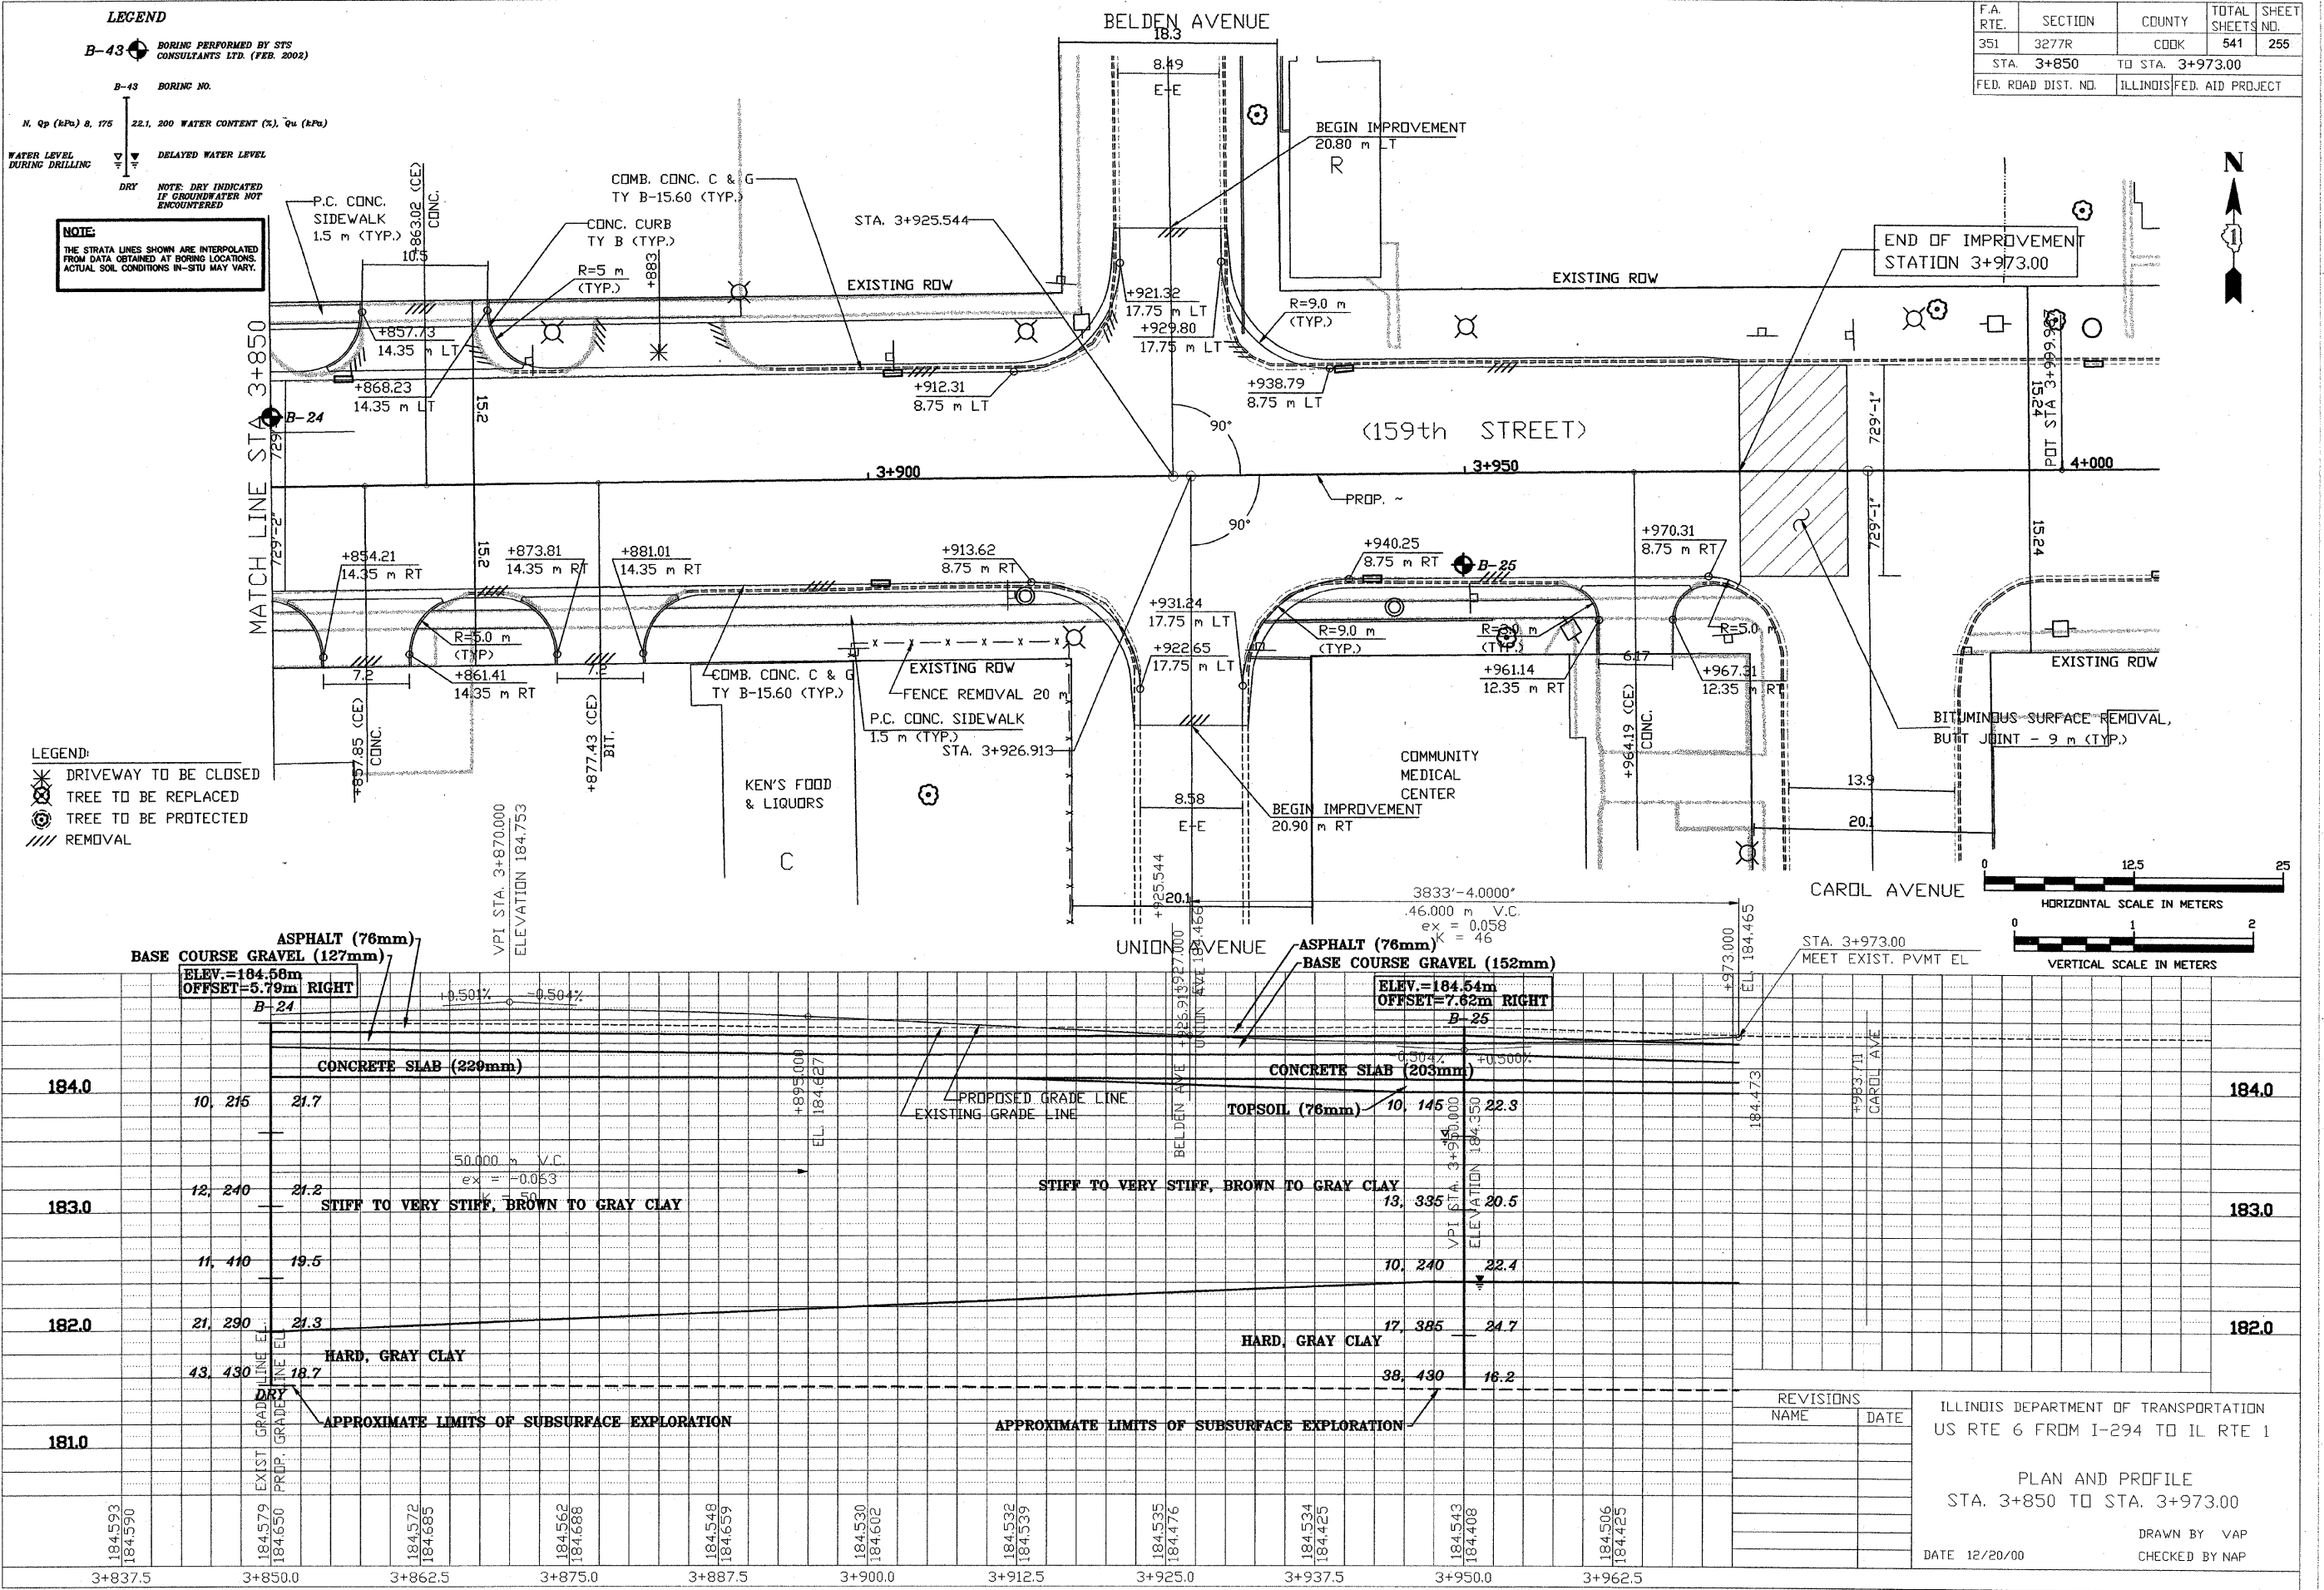

REVISIONS	NAME	DATE

ILLINOIS DEPARTMENT OF TRANSPORTATION
US RTE 6 FROM I-294 TO IL RTE 1

PLAN AND PROFILE
STA. 3+850 TO STA. 3+973.00

DRAWN BY: VAP
CHECKED BY: NAP
DATE: 12/20/00