



F.A.P. RTE.	SECTION	COUNTY	TOTAL SHEETS	SHEET NO.
351	3277R	COOK	541	290
STA. 2+700		TO STA. 3+250		
FED. ROAD DIST. NO.	ILLINOIS	FED. AID PROJECT		
CONTRACT NO. 60774				

TREE LEGEND

- (A) STATE STREET MIYABE MAPLE
- (B) AUTUMN SPLENDOR BUCKEYE
- (C) SKYLINE HONEYLOCUST
- (D) KENTUCKY COFFEETREE
- (E) SHINGLE OAK
- (F) RED JEWEL CRABAPPLE
- (G) BUR OAK

LEGEND

- ① [Hatched Box] SODDING, SALT TOLERANT
- ② [Diagonal Lines Box] SEEDING, CLASS 2A
- ③ [Dashed Line] PERIMETER EROSION BARRIER
- [Diamond with X] INLET & PIPE PROTECTION
- [Circle with Dot] INLET FILTER

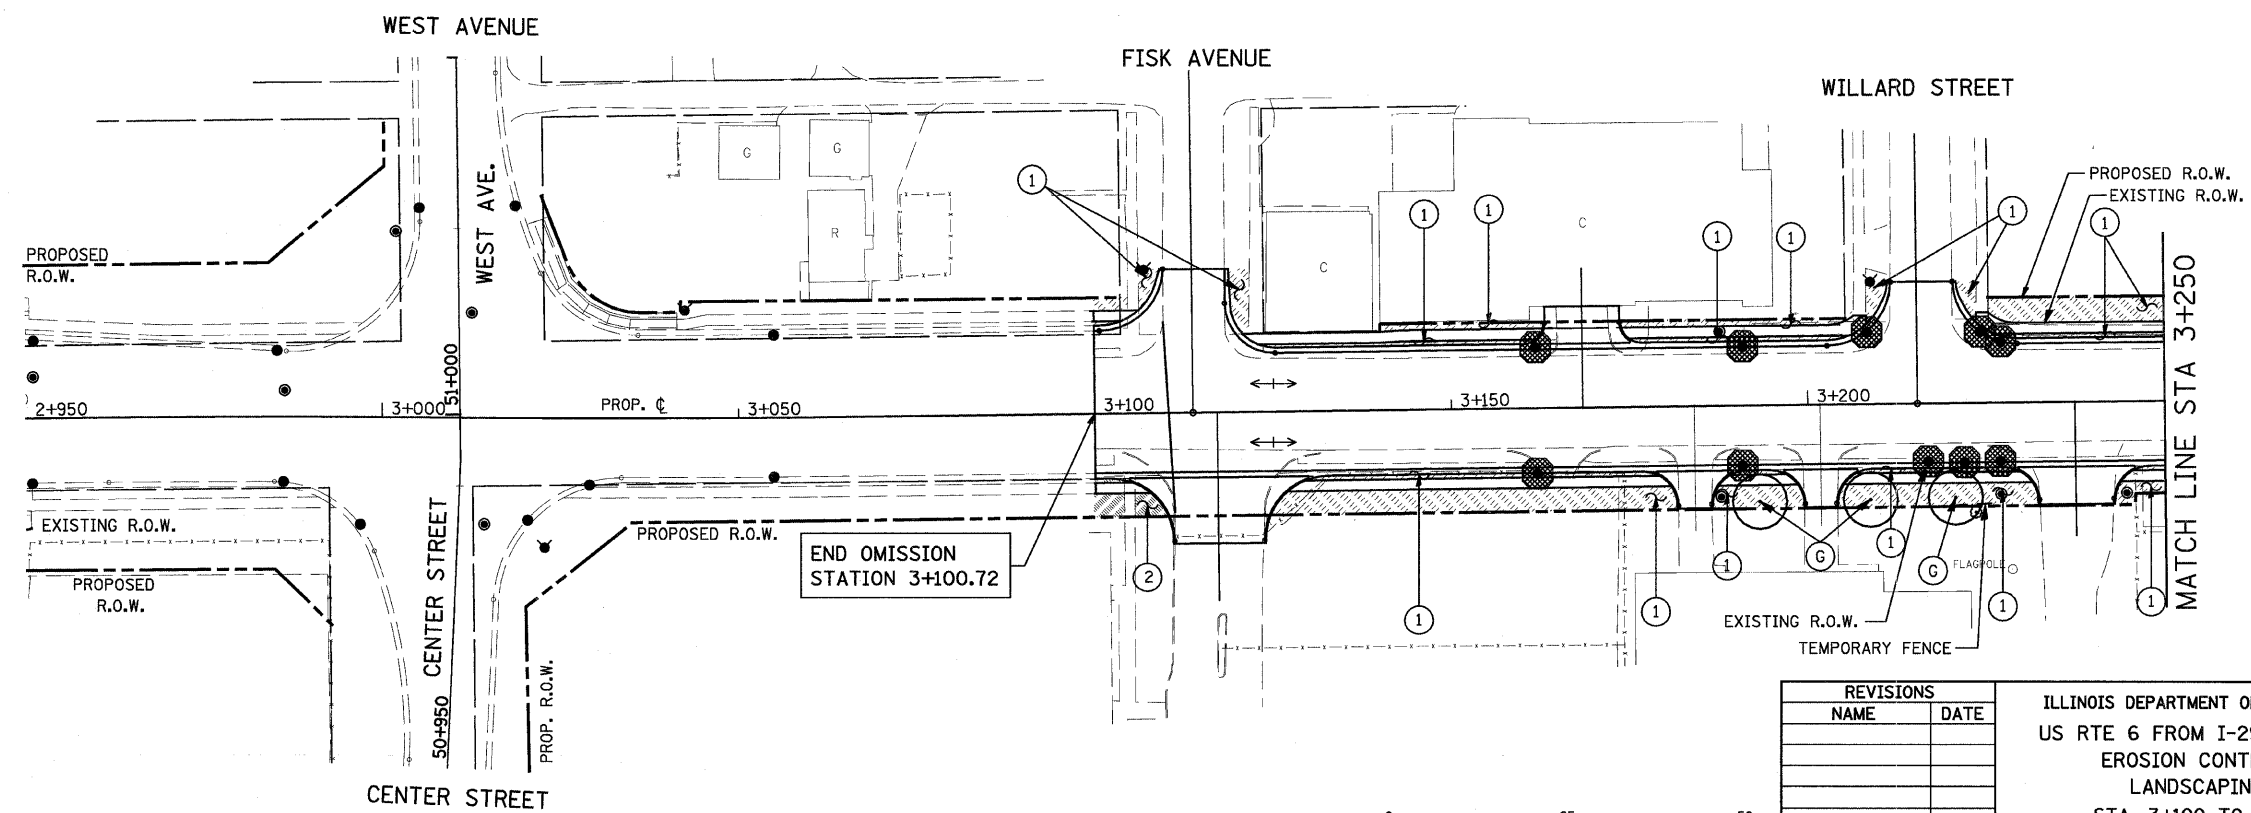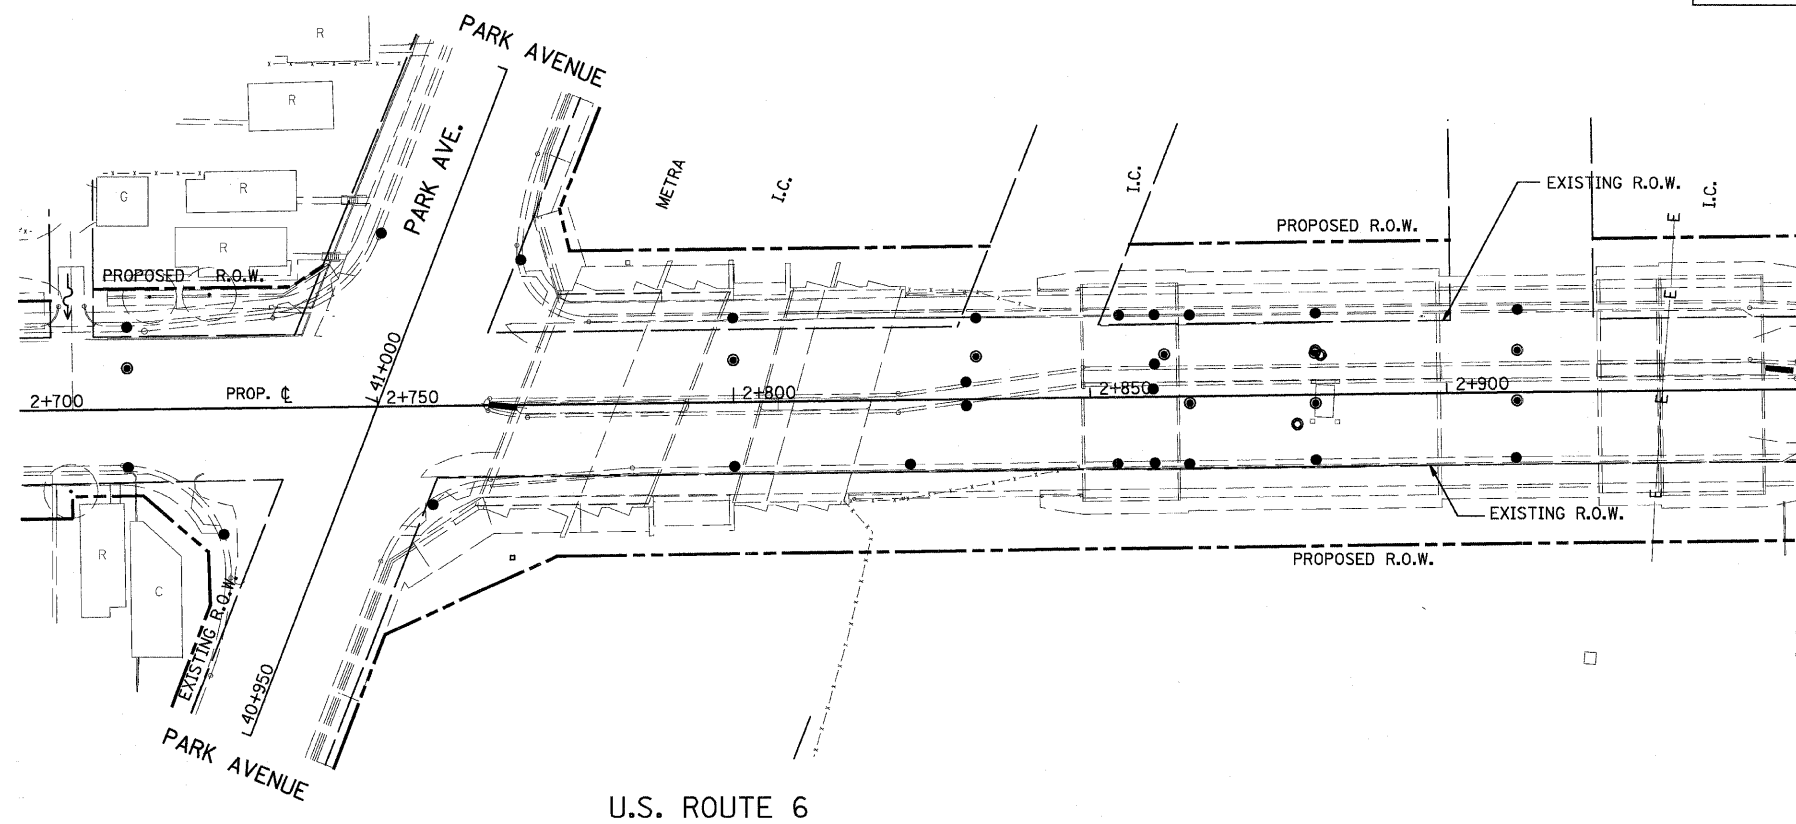

URS 100 S. WACKER DR., SUITE 500
CHICAGO, ILLINOIS 60606
TEL. (312) 939-1000
FAX (312) 939-4198

REVISIONS	
NAME	DATE

ILLINOIS DEPARTMENT OF TRANSPORTATION
US RTE 6 FROM I-294 TO IL RTE 1
EROSION CONTROL AND
LANDSCAPING PLAN
STA. 3+100 TO STA. 3+250
EC-05 DRAWN BY VAP
DATE 01/28/09 CHECKED BY NAP