


F.A.P. RTE.	SECTION	COUNTY	TOTAL SHEETS	SHEET NO.
351	3277R	COOK	541	292
STA. 3+850		TO STA. 3+973		
FED. ROAD DIST. NO.		ILLINOIS FED. AID PROJECT		

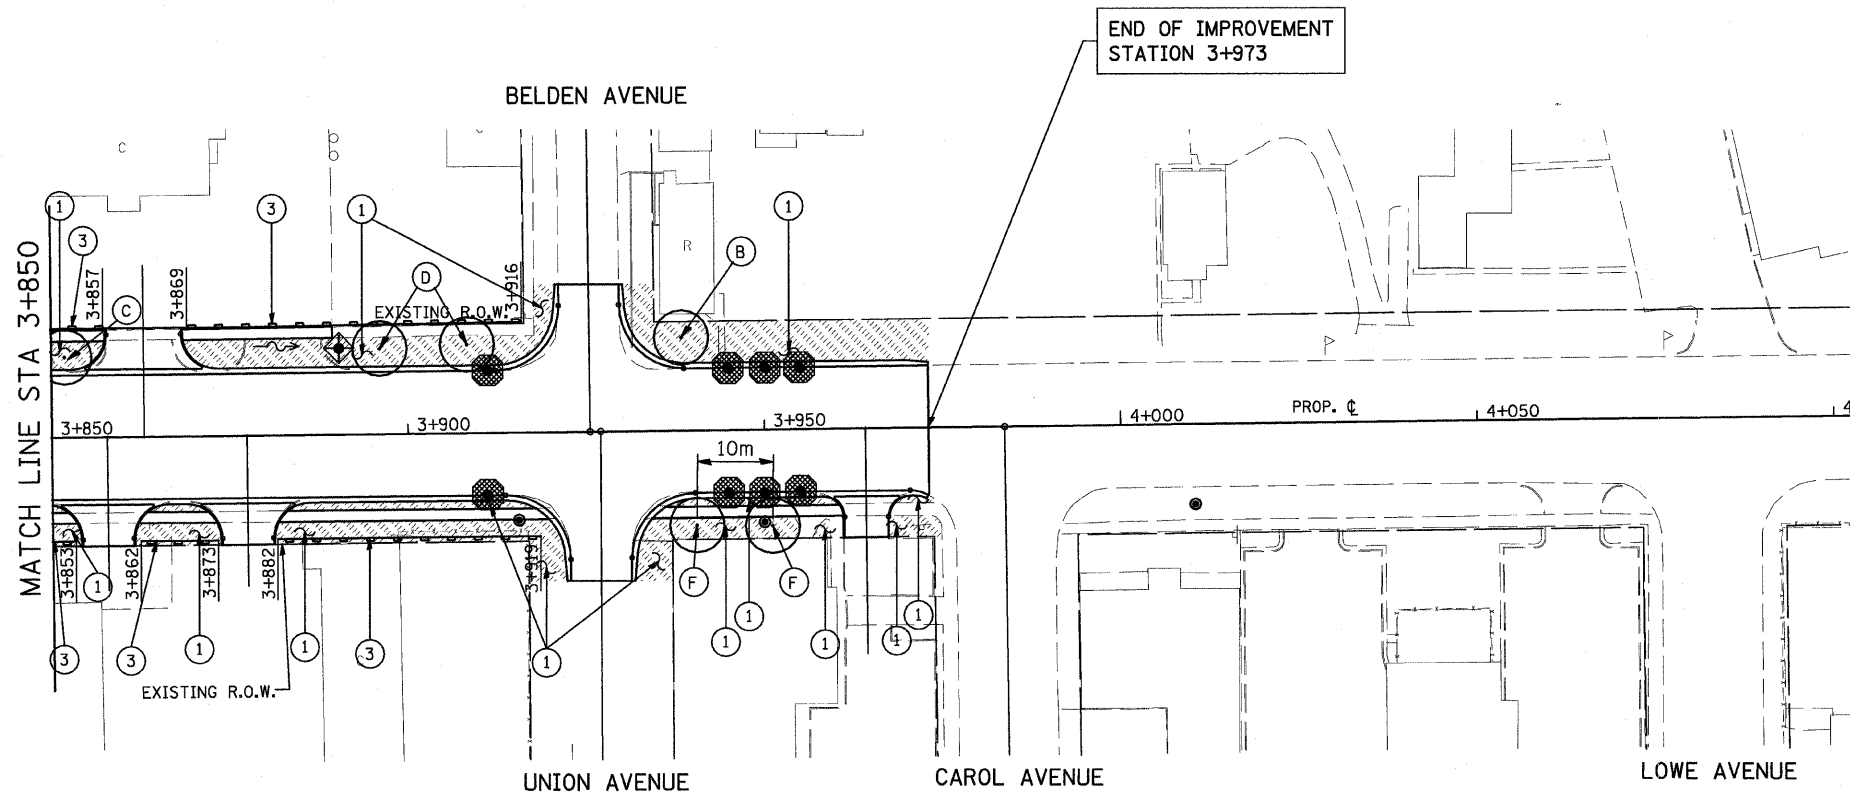


LEGEND

- ① [Hatched Box] SODDING, SALT TOLERANT
- ② [Diagonal Hatched Box] SEEDING, CLASS 2A
- ③ [Dashed Line] PERIMETER EROSION BARRIER
- [Diamond with X] INLET & PIPE PROTECTION
- [Circle with Dot] INLET FILTER

TREE LEGEND

- (A) STATE STREET MIYABE MAPLE
- (B) AUTUMN SPLENDOR BUCKEYE
- (C) SKYLINE HONEYLOCUST
- (D) KENTUCKY COFFEETREE
- (E) SHINGLE OAK
- (F) RED JEWEL CRABAPPLE
- (G) BUR OAK

U.S. ROUTE 6

 

REVISIONS	
NAME	DATE

ILLINOIS DEPARTMENT OF TRANSPORTATION
 US RTE 6 FROM I-294 TO IL RTE 1
 EROSION CONTROL AND
 LANDSCAPING PLAN
 STA. 3+850 TO STA. 3+973
 EC-07 DRAWN BY VAP
 DATE 01/28/09 CHECKED BY NAP

URS 100 S. WACKER DR., SUITE 500
 CHICAGO, ILLINOIS 60606
 TEL. (312) 939-1000
 FAX (312) 939-4198