
EROSION CONTROL NOTES

1. SEE STD 280001 FOR EROSION CONTROL DETAILS.

2. PROTECT PROPOSED INLETS, CATCH BASINS AND PIPES IMMEDIATELY AFTER THEY ARE INSTALLED UNTIL THE SURFACES THAT DRAIN TO THEM ARE COMPLETE OR REVEGETATED.

3. TEMPORARY SEEDING REQUIRED ON ALL DISTURBED AREAS.

F.A.I. RTE.	SECTION	COUNTY		TOTAL SHEETS	SHEET NO.
90/94	(0202.6-2P, ETC, 1415 & 1517)R-7	COOK		246	48
STA. 20+00 TO STA. 35+00					
FED. RO	DAD DIST, NO.	ILLINOIS F	ED. A	ID PROJ	ECT

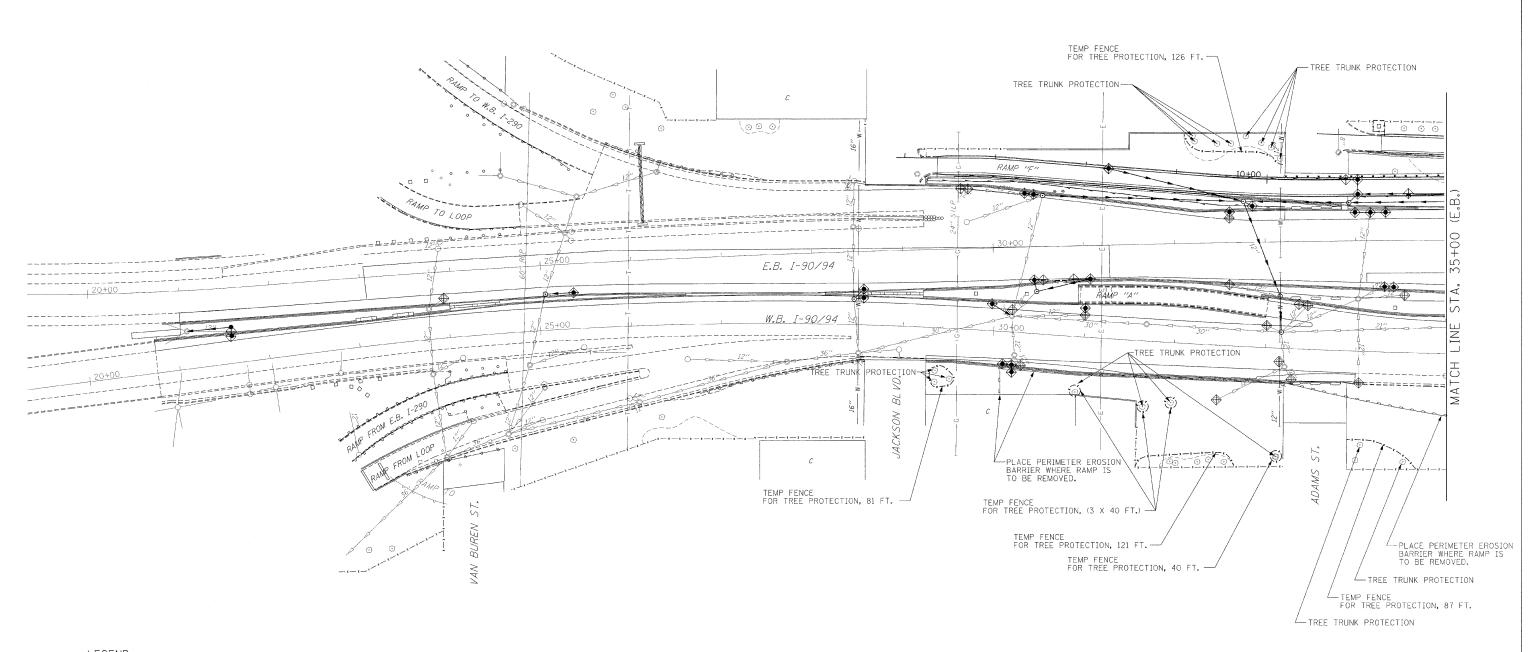

LEGEND:

igoplus - INLET FILTER

ILLINOIS DEPARTMENT OF TRANSPORTATION
TEMPORARY EROSION
CONTROL PLAN I-90/94 KENNEDY EXPRESSWAY STA. 20+00 TO STA. 35+00

SCALE: 1" = 50' DRAWN BY: BEC DATE: 02/27/09 CHECKED BY: GB

DLZ 3-5

M:\Proj\R94P2-RAMP\94ec 20.dgm 2/23/2009 9:21:22 AM