

F.A.I. RTE.	SECTION	COUNTY	TOTAL SHEETS	SHEET NO.
90/94	02026-2P, ETC, 1415 & 1517R-7	COOK	246	50
STA. 50+00		TO STA. 65+00		
FED. ROAD DIST. NO.	ILLINOIS FED. AID PROJECT			
CONTRACT NO. 62408				


EROSION CONTROL NOTES

1. SEE STD 280001 FOR EROSION CONTROL DETAILS.
2. PROTECT PROPOSED INLETS, CATCH BASINS AND PIPES IMMEDIATELY AFTER THEY ARE INSTALLED UNTIL THE SURFACES THAT DRAIN TO THEM ARE COMPLETE OR REVEGETATED.
3. TEMPORARY SEEDING REQUIRED ON ALL DISTURBED AREAS.



DATE	BY	DATE	BY

DATE	BY	DATE	BY

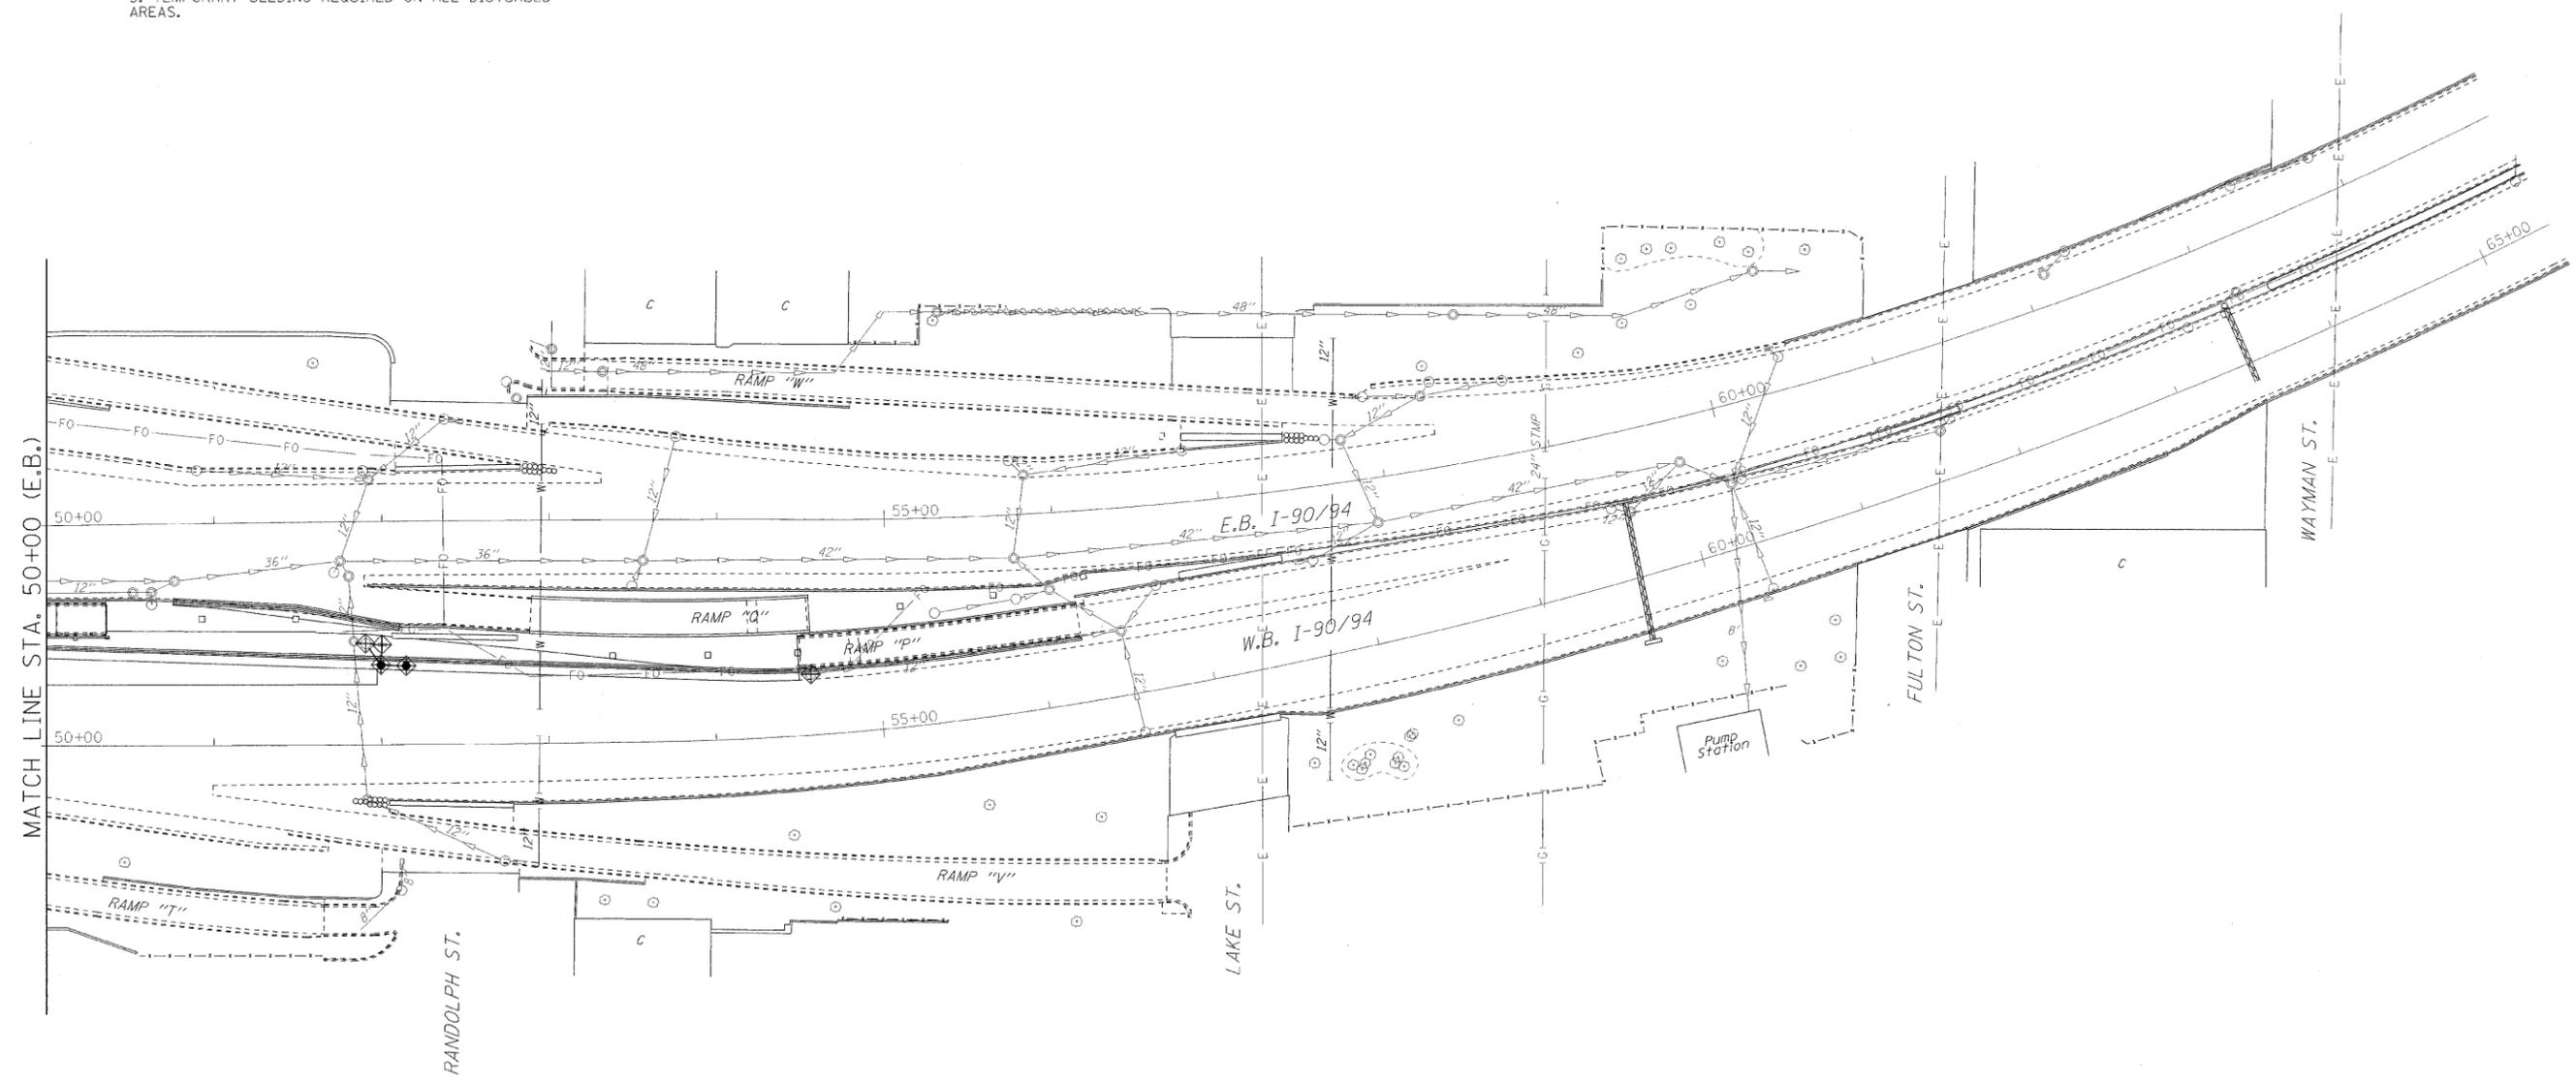

LEGEND:

◊ - INLET FILTER

ILLINOIS DEPARTMENT OF TRANSPORTATION
TEMPORARY EROSION CONTROL PLAN
 I-90/94 KENNEDY EXPRESSWAY
 STA. 50+00 TO STA. 65+00
 SCALE : 1" = 50'
 DATE : 02/06/09
 DRAWN BY : BEC
 CHECKED BY : GB

