


F.A.P. RTE.	SECTION	COUNTY	TOTAL SHEETS	SHEET NO.
337	20R-6	LAKE	149	58
STA.		TO STA.		
FED. ROAD DIST. NO.		ILLINOIS FED. AID PROJECT		
CONTRACT NO. 62519				

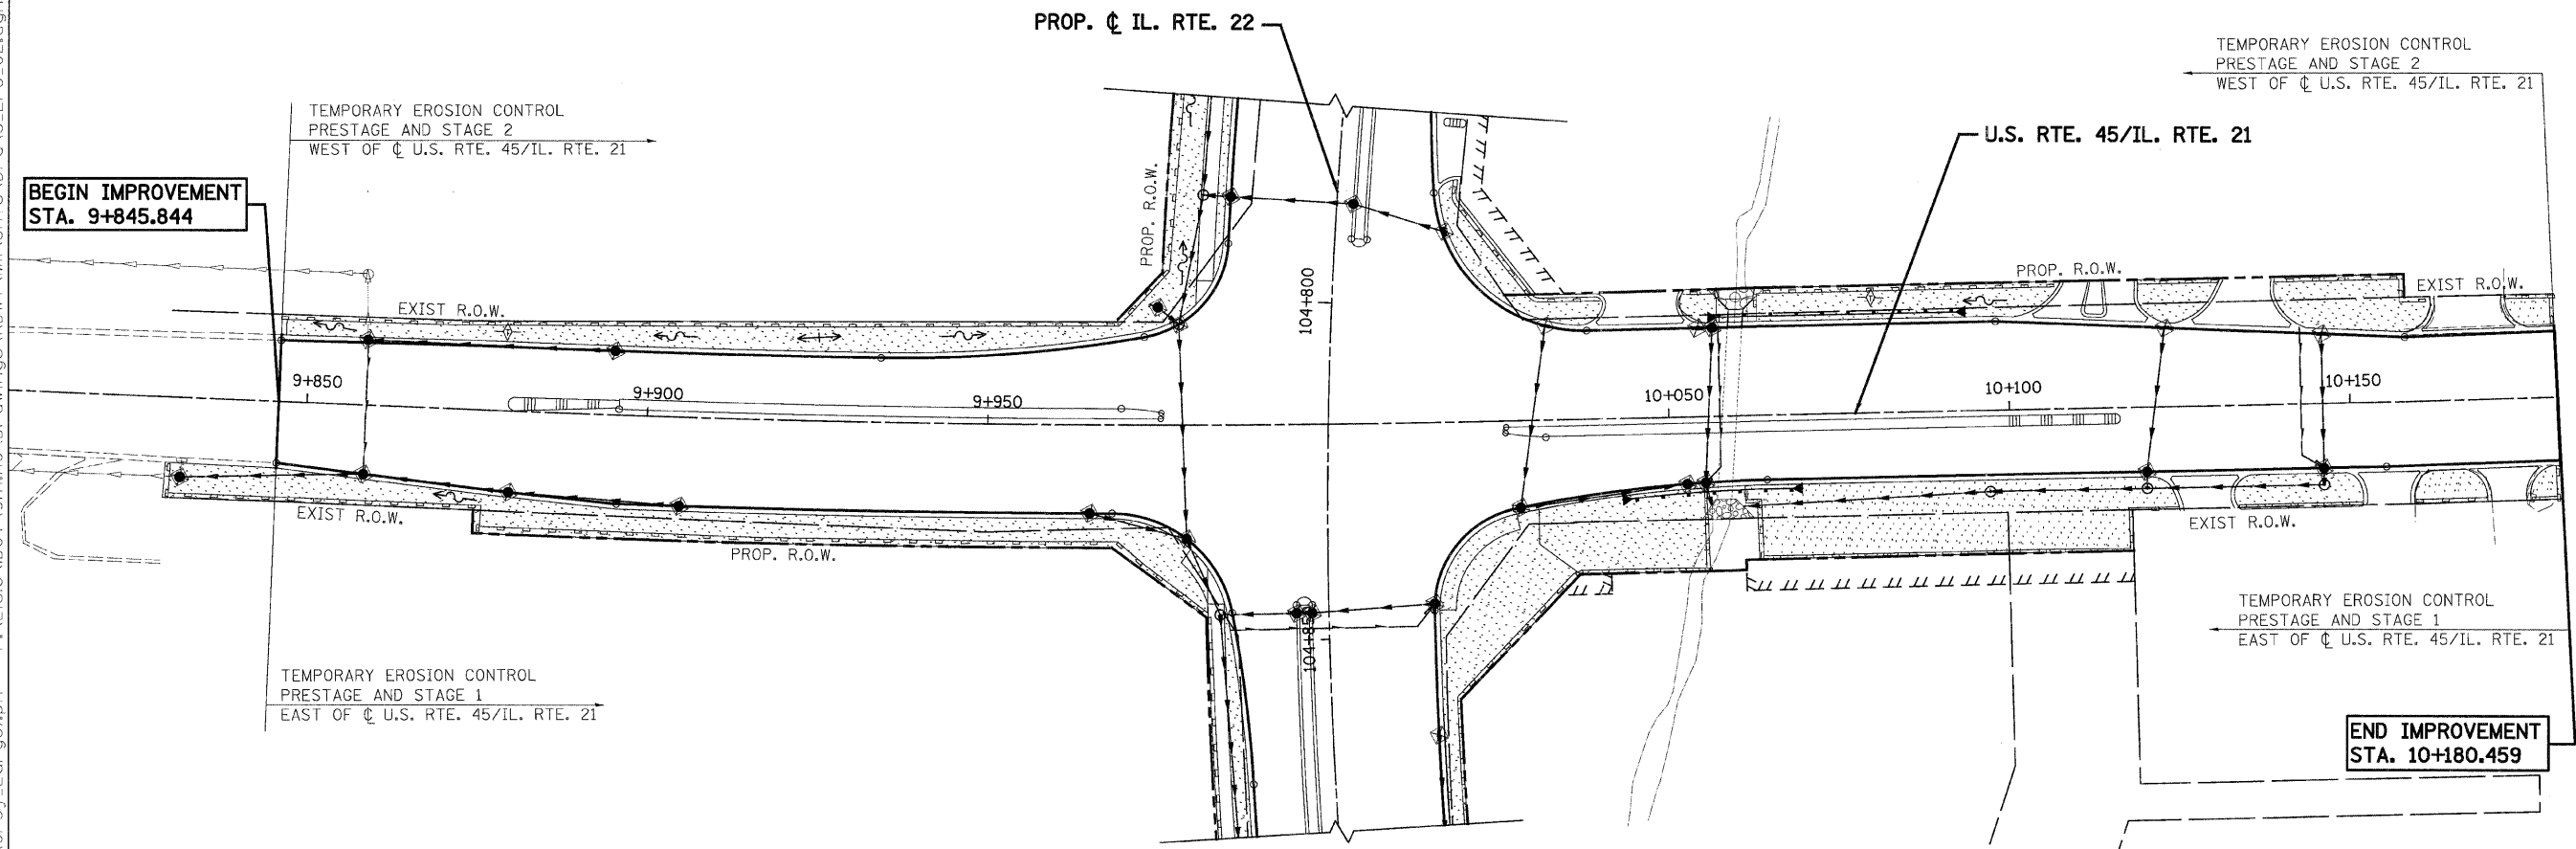

tkoeppen(Rdwy-Lisle) 5/2/2009 5:21:37 PM PDF(Grey_Large).plt P:\Lisle\DOT\9171\AO\Drawings\RDWY\MIN\Shots\DrawNS_Ero_02.dgn



STA.	TO STA.	AREA (HA)	KG
9+830	10+180	0.187	20.5
APPLICATION RATE USED: 110 KG/HA			

STA.	TO STA.	LENGTH (M)
10+053 LT	10+057 LT	8.38
10+063 LT	10+107 LT	47.85
10+119 LT	10+131 LT	11.83
10+139 LT	10+161 LT	25.70
10+173 LT	10+180 LT	10.19
10+180 RT	10+176 RT	8.18
10+170 RT	10+159 RT	10.35
10+151 RT	10+133 RT	18.01
10+125 RT	10+014 RT	12.44
10+104 RT	10+061 RT	52.30
10+055 RT	10+928 LT	125.80
9+982 RT	9+830 RT	163.90
9+847 LT	10+518 LT	430.93
TOTAL 925.9		

STATION	EACH
9+875.000 LT	1
10+080.000 LT	1
TOTAL	2

- LEGEND:**
- TEMPORARY DITCH CHECKS
 - SEDIMENT CONTROL SILT FENCE
 - INLET FILTER
 - ROADWAY DITCH FLOW ARROW
 - TEMPORARY EROSION CONTROL SEEDING
 - RIPRAP

NAME	DATE

ILLINOIS DEPARTMENT OF TRANSPORTATION
 FAP ROUTE 337 (IL ROUTE 22)
 EROSION & SEDIMENT CONTROL

SCALE: 1:500
 DATE: 1/28/2009

DRAWN BY: TCK
 CHECKED BY: ADJ

