


**STEARNS ROAD**  
**STA. 606 + 39.23 TO STA. 608 + 84.79**

\* ISLAND STA. 607+25.00 TO STA. 608+84.75

**LEGEND**

- ① PORTLAND CEMENT CONCRETE PAVEMENT 10" (JOINTED)  
 (ALL REQUIRED JOINTS INCLUDED IN COST)
- ② AGGREGATE SUBGRADE 12"
- ③ COMBINATION CONCRETE CURB AND GUTTER, TYPE B-6.24
- ④ TOPSOIL  
 SEEDING (SEE LANDSCAPING PLAN FOR CLASS)  
 EROSION CONTROL BLANKET (SEE ESC PLAN FOR TYPE)
- ⑤ CONCRETE MEDIAN SURFACE, 4 INCH
- ⑥ CONCRETE MEDIAN, TYPE SB (SPECIAL)
- ⑦ SUBBASE GRANULAR MATERIAL TYPE C
- ⑧ UNDERCUT AND PROPOSED GRANULAR EMBANKMENT SUBGRADE  
 (ASSUMED 12", ACTUAL DEPTH BASED ON FIELD CONDITIONS)
- ⑨ HOT-MIX ASPHALT SURFACE COURSE, MIX C, N50, 2"
- ⑩ AGGREGATE BASE COURSE TYPE B, 6"
- ⑪ TIE BARS (INCLUDED IN COST OF COMB CC&G TY. B-6.24 OR  
 CONC MED TSB SPL)
- ⑫ SAWED LONGITUDINAL JOINT (INCLUDED IN COST OF  
 PCC PVT 10 JOINTED)
- ⑬ LONGITUDINAL CONSTRUCTION JOINT (INCLUDED IN COST OF  
 PCC PVT 10 JOINTED)
- ⑭ POLYMERIZED HOT-MIX ASPHALT SURFACE COURSE, MIX "F",  
 N90 (IL 9.5 MM), 2"
- ⑮ HOT-MIX ASPHALT BINDER COURSE, IL-19.0, N70, 10 1/2"
- ⑯ LEVELING BINDER (MACHINE METHOD), N70, VARIABLE DEPTH  
 3/4" MIN., 2 1/4" MAX. (USE ⑮ FOR LIFTS > 2 1/4")
- ⑰ HOT-MIX ASPHALT SHOULDERS, 6"
- ⑱ AGGREGATE SHOULDERS, TYPE B 6"
- ⑲ STRIP REFLECTIVE CRACK CONTROL TREATMENT
- ⑳ BITUMINOUS MATERIALS (PRIME COAT)

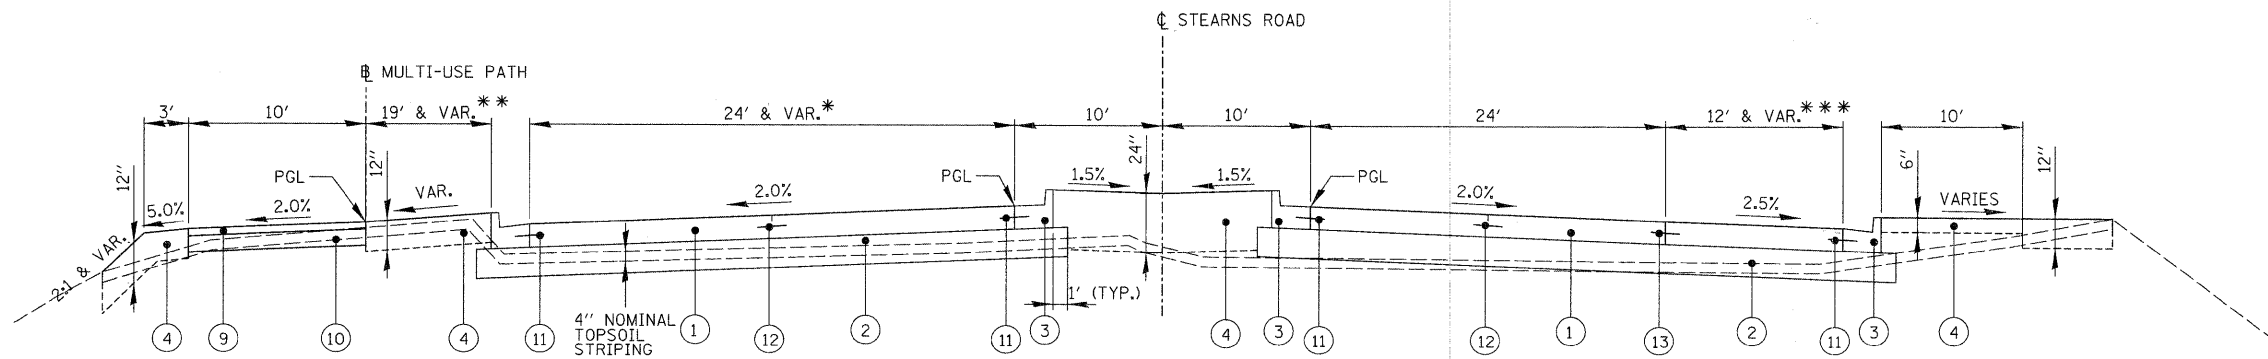

**STEARNS ROAD**  
**STA. 602 + 40.85 TO STA. 606 + 39.23**

\* TRANSITIONS FROM 24' TO 34'-10", STA. 603+90.70 TO STA. 605+90.70  
 (SEE INTERSECTION GRADING SHEET FOR ISLAND)  
 \*\* TRANSITIONS FROM 19' TO 10', STA. 603+90.70 TO STA. 605+90.70  
 \*\*\* TRANSITIONS FROM 0' TO 12' STA. 602+40.85 TO STA. 604+50.85

FILE NAME = TYP_070793_01.SHT	USER NAME = GTINE	DESIGNED MCW	REVISED -	<b>STATE OF ILLINOIS</b> <b>DEPARTMENT OF TRANSPORTATION</b>	<b>PROPOSED TYPICAL SECTIONS</b> <b>STEARNS ROAD</b>			F.A.P. RTE.	SECTION	COUNTY	TOTAL SHEETS	SHEET NO.
	PLOT SCALE = 20"	DRAWN GT	REVISED -					361	06-00214-20-BR	KANE	320	14
PLOT DATE = 2/10/2009	CHECKED MCW	REVISED -	REVISED -	SCALE:	SHEET NO.	OF	SHEETS	STA.	TO STA.	CONTRACT NO. 63075		
	DATE 01/16/09	REVISED -	REVISED -							FED. ROAD DIST. NO. 1 ILLINOIS FED. AID PROJECT		