
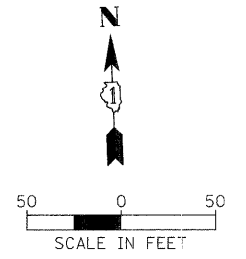



PLAN	SURVEYED	BY	DATE
	PLOTTED		
	CHECKED		
	RT. OR HWY. CHECKED		
	CADD FILE NAME		
	NO.		

PROFILE	SURVEYED	BY	DATE
	PLOTTED		
	CHECKED		
	RT. OR HWY. CHECKED		
	STRUCTURE NOTATIONS CHKD		
	NO.		

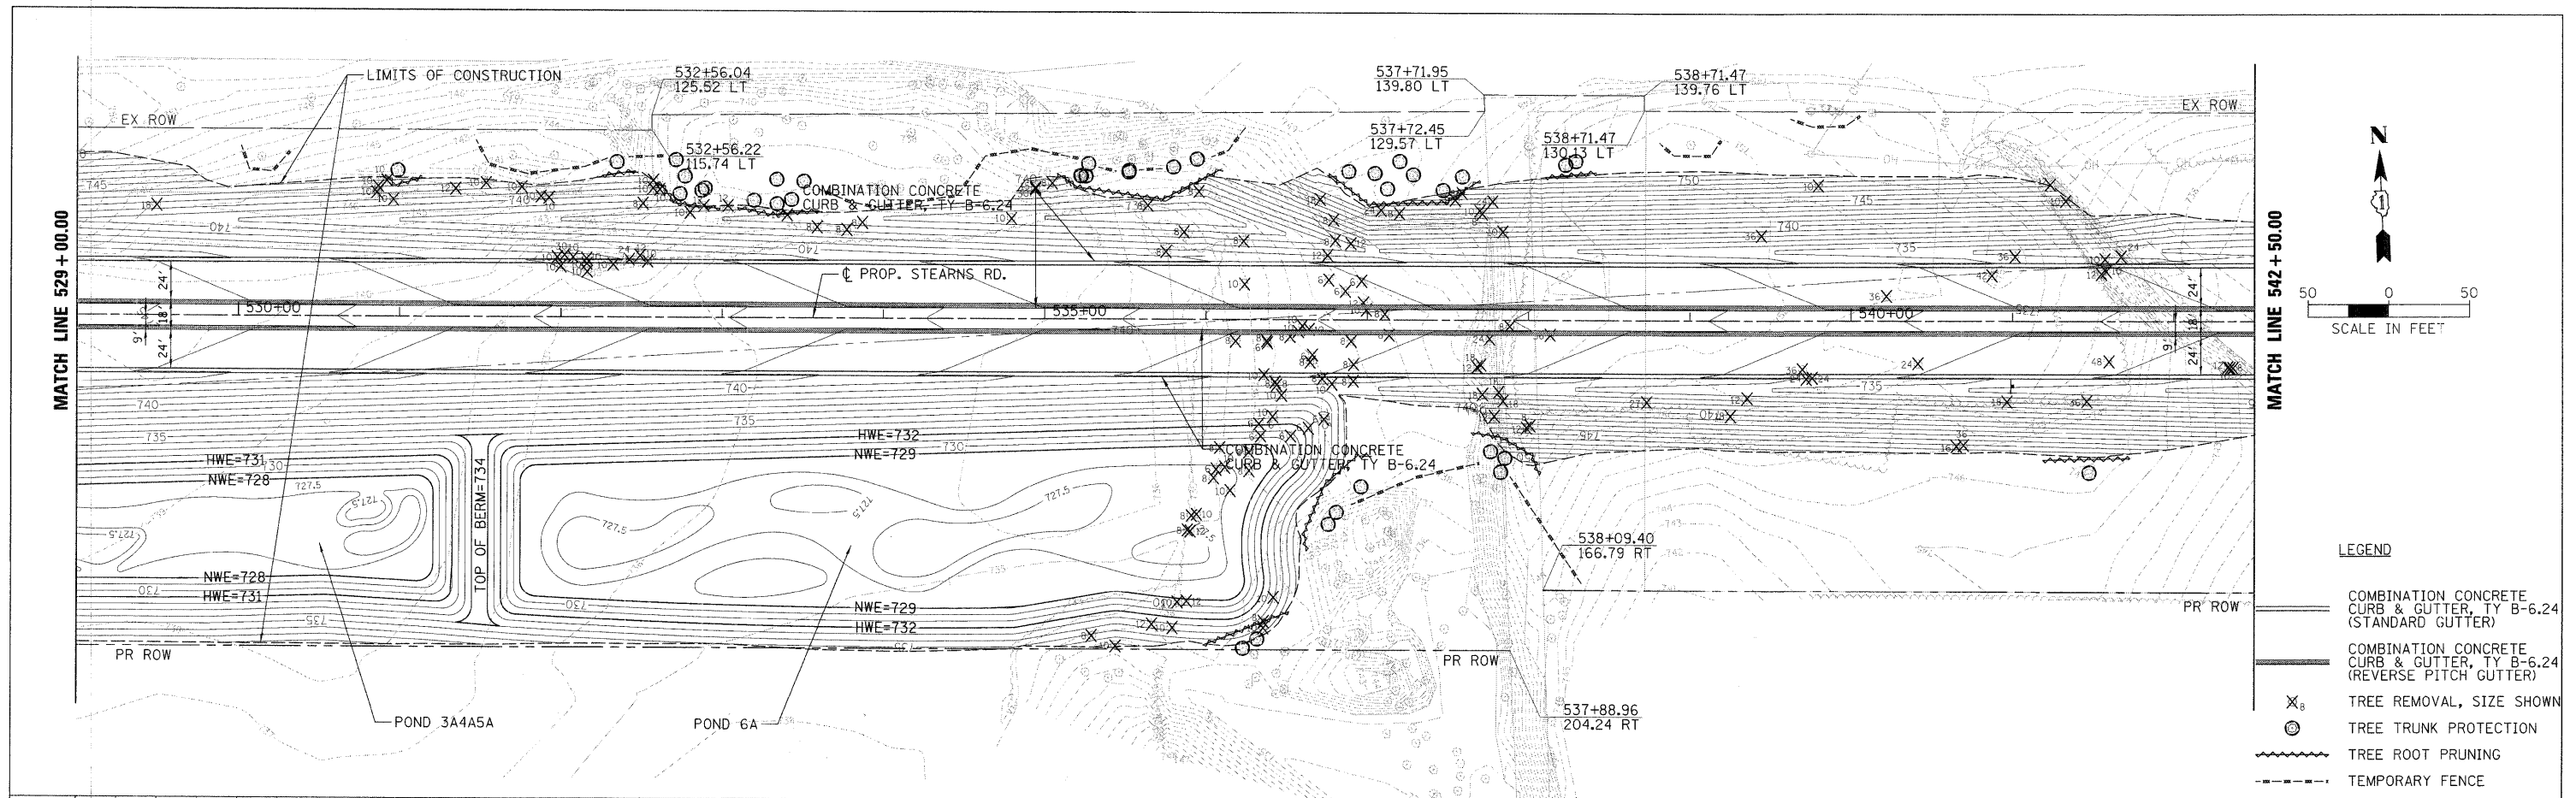

LEGEND

- COMBINATION CONCRETE CURB & GUTTER, TY B-6.24 (STANDARD GUTTER)
- COMBINATION CONCRETE CURB & GUTTER, TY B-6.24 (REVERSE PITCH GUTTER)
- X₈ TREE REMOVAL, SIZE SHOWN
- ⊙ TREE TRUNK PROTECTION
- ~ TREE ROOT PRUNING
- - - TEMPORARY FENCE

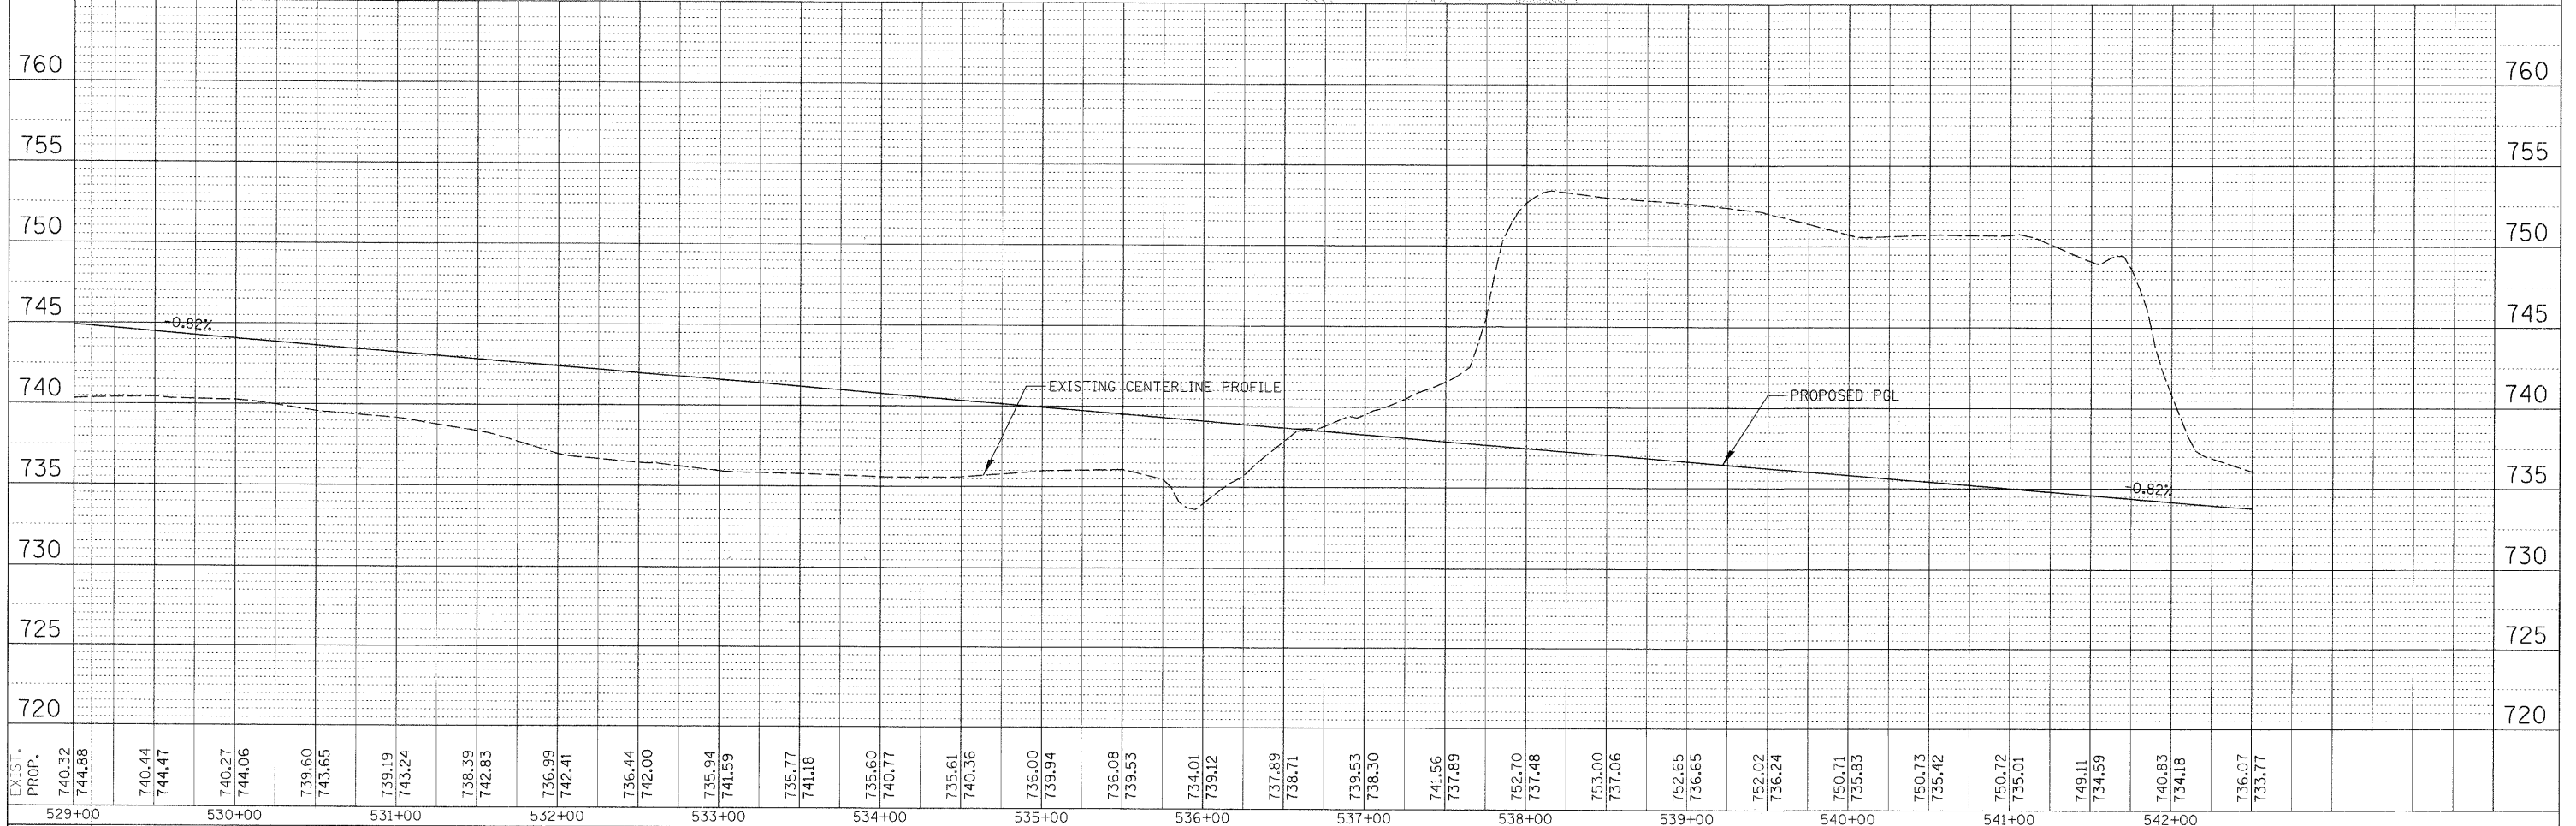

EXIST. PROP.	740.32	740.44	740.27	739.60	739.19	738.39	736.99	736.44	735.94	735.77	735.60	735.61	736.00	736.08	734.01	737.89	737.48	753.00	752.65	752.02	750.71	750.73	750.72	749.11	740.83	736.07	760	
	744.88	744.47	744.06	743.65	743.24	742.83	742.41	742.00	741.59	741.18	740.77	740.36	739.94	739.53	739.12	738.71	737.48	737.06	736.65	736.24	735.83	735.42	735.01	734.59	734.18	733.77	755	
																											750	
																												745
																												740
																												735
																												730
																												725
																												720

FILE NAME = RPP_070793_STEARNS_03.SHT	USER NAME = MWORMAN	DESIGNED MCW	REVISED -	STATE OF ILLINOIS DEPARTMENT OF TRANSPORTATION	ROADWAY PLAN AND PROFILE - STEARNS ROAD		F.A.P. RTE. 361	SECTION 06-00214-20-BR	COUNTY KANE	TOTAL SHEETS 320	SHEET NO. 30	
	VERT. SCALE = 1" = 5'	DRAWN PWN	REVISED -		SCALE: 1" = 50'	SHEET NO. OF SHEETS	STA. 529+00.00 TO STA. 542+50.00	FED. ROAD DIST. NO. 1 ILLINOIS FED. AID PROJECT				
	PLOT SCALE = 50'	CHECKED MCW	REVISED -									
	PLOT DATE = 1/16/2009	DATE 01/16/09	REVISED -									