
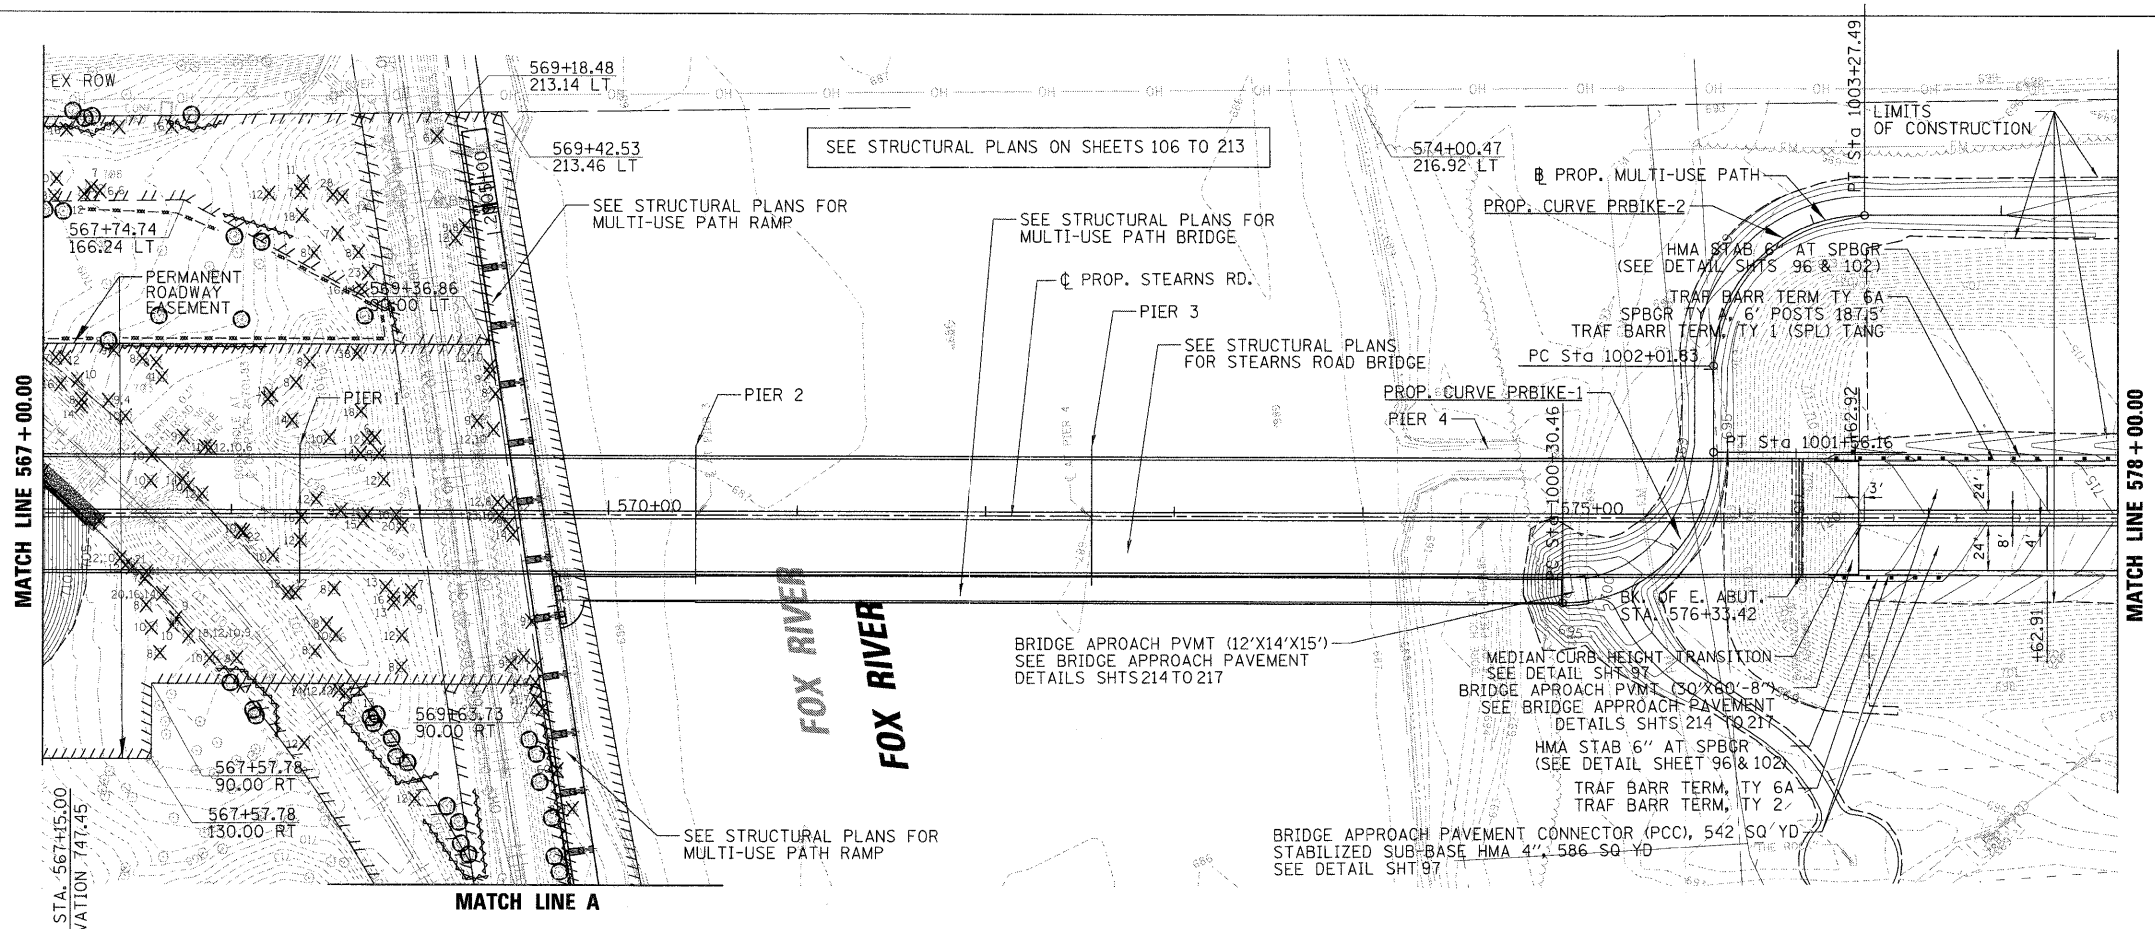
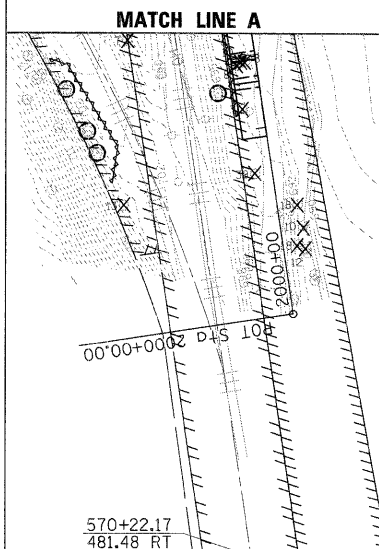


PLAN	SURVEYED	BY	DATE
	FILED		
	NOTED		
	NOTED		
	NOTED		
	NOTED		

PROFILE	SURVEYED	BY	DATE
	FILED		
	NOTED		
	NOTED		
	NOTED		
	NOTED		

LEGEND

- COMBINATION CONCRETE CURB & GUTTER, TY B-6.24 (STANDARD GUTTER)
- COMBINATION CONCRETE CURB & GUTTER, TY B-6.24 (REVERSE PITCH GUTTER)
- TREE REMOVAL, SIZE SHOWN
- TREE TRUNK PROTECTION
- TREE ROOT PRUNING
- TEMPORARY FENCE

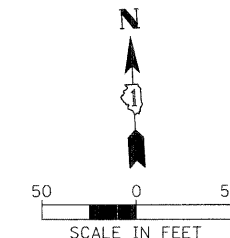


PROP. CURVE PRBIKE-1

PI STA. = 1001+14.50
 $\Delta = 90^{\circ} 00' 00''$ (LT)
D = 71' 37' 11"
R = 80.00'
T = 80.00'
L = 125.66'
E = 33.14'
e = 2%
P.C. STA. = 1000+34.50
P.T. STA. = 1001+60.16

PROP. CURVE PRBIKE-2

PI STA. = 1002+81.83
 $\Delta = 90^{\circ} 00' 00''$ (RT)
D = 71' 37' 11"
R = 80.00'
T = 80.00'
L = 125.66'
E = 33.14'
e = 2%
P.C. STA. = 1002+01.83
P.T. STA. = 1003+27.49

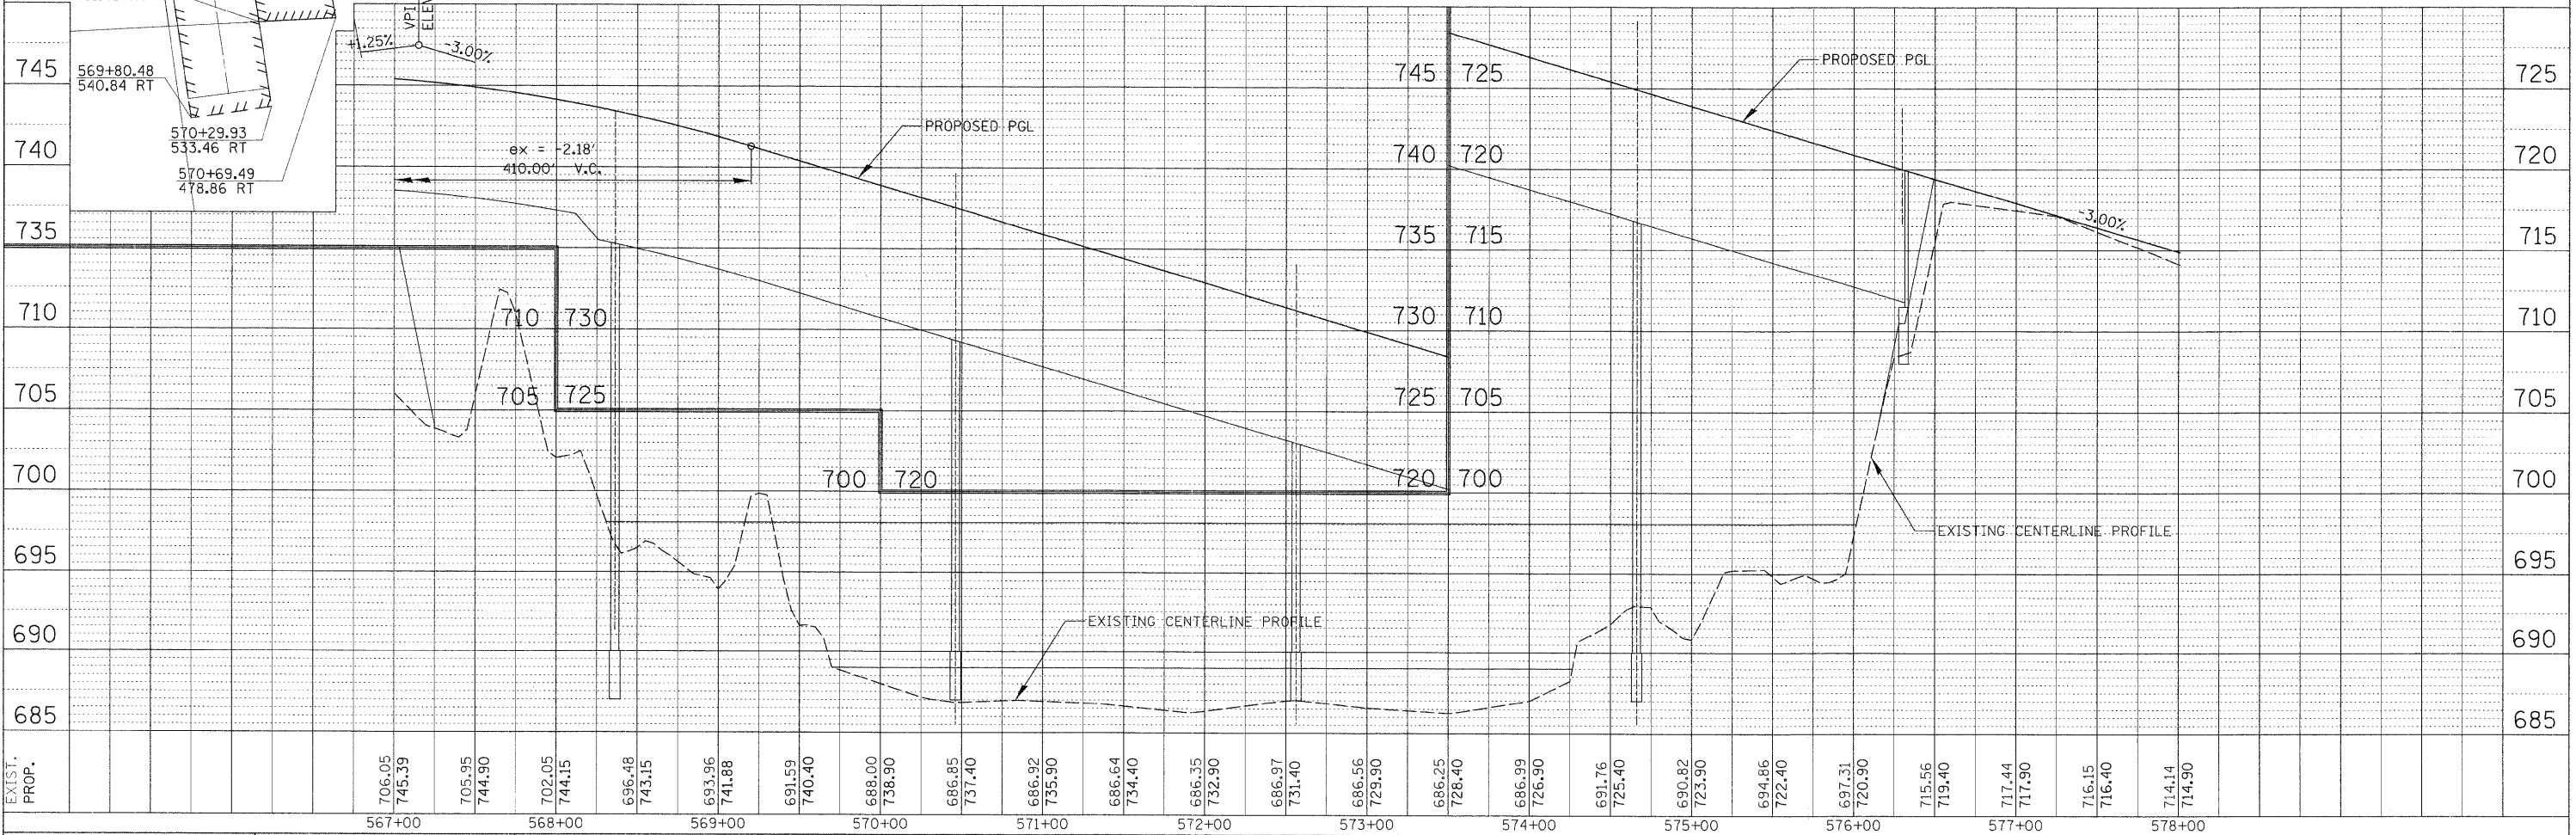

EXIST. PROP.	706.05	705.95	702.05	696.48	693.96	691.59	688.00	686.85	686.92	686.64	686.35	686.97	686.56	686.25	686.99	691.76	690.82	694.86	697.31	715.56	717.44	716.15	714.14
	745.39	744.90	744.15	743.15	741.88	740.40	738.90	737.40	735.90	734.40	732.90	731.40	729.90	728.40	726.90	725.40	723.90	722.40	720.90	719.40	717.90	716.40	714.90
	567+00	568+00	569+00	570+00	571+00	572+00	573+00	574+00	575+00	576+00	577+00	578+00											

**STATE OF ILLINOIS
DEPARTMENT OF TRANSPORTATION**

ROADWAY PLAN AND PROFILE - STEARNS ROAD

F.A.P. NO.	SECTION	COUNTY	TOTAL SHEETS	SHEET NO.
361	06-00214-20-BR	KANE	320	33
CONTRACT NO. 63075				

SCALE: 1"= 50' SHEET NO. OF SHEETS STA. 567+00.00 TO STA. 578+00.00

FILE NAME =	USER NAME =	DESIGNED	REVISED
RPP_070793_STEARNS_06.SHT	MWORMAN	MCW	-
	VERT. SCALE =	DRAWN	REVISED
	1" = 5'	PWN	-
	PLOT SCALE =	CHECKED	REVISED
	50'	MCW	-
	PLOT DATE =	DATE	REVISED
	2/27/2009	01/16/09	-