


PLAN	DESIGNED	DATE
NOTE BOOK	CHECKED	
NO.	BY	


PROFILE	DESIGNED	DATE
NOTE BOOK	CHECKED	
NO.	BY	

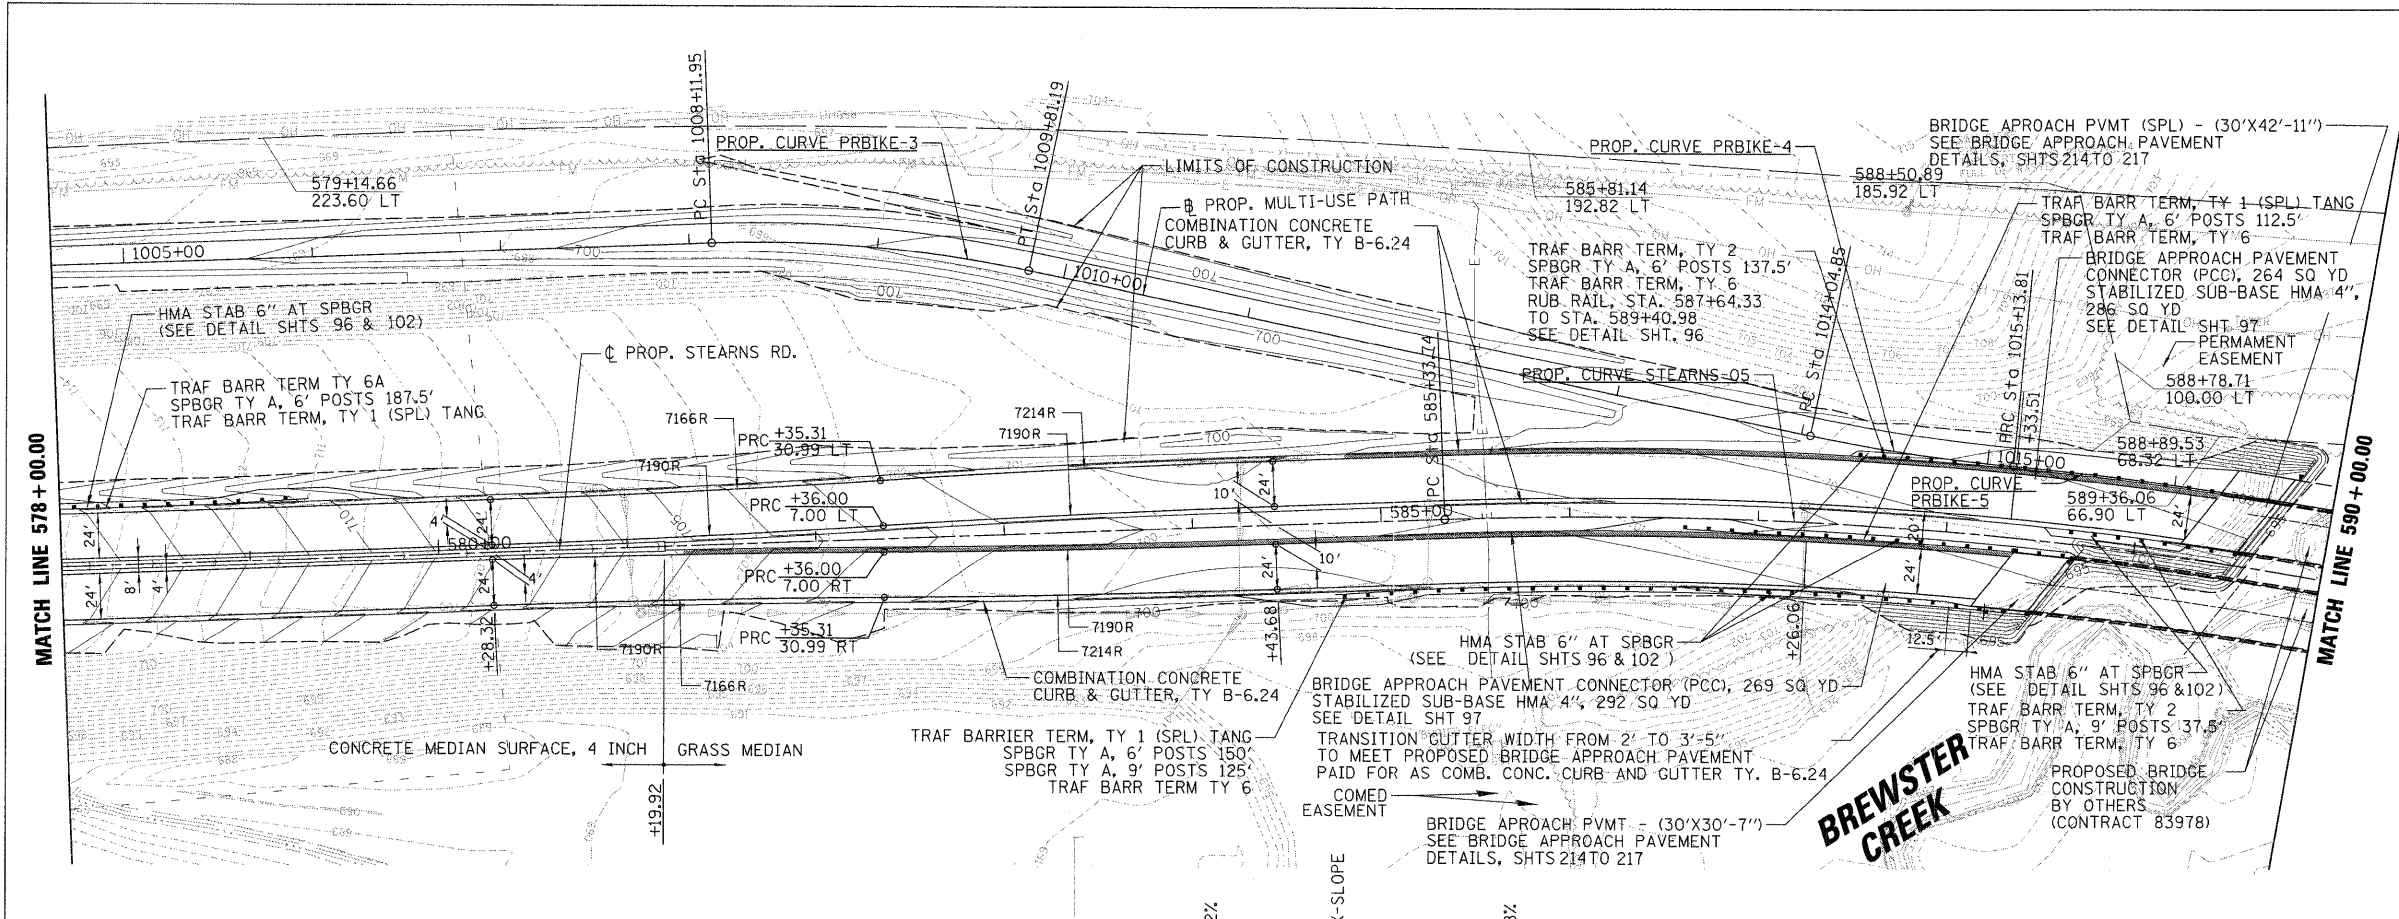

PROP. CURVE STEARNS-05
 PI STA. = 589+36.38
 $\Delta = 20^\circ 44' 34''$ (RT)
 D = $2^\circ 36' 16''$
 R = 2,200.00'
 T = 402.64'
 L = 796.47'
 E = 36.54'
 e = 2.8%
 T.R. = 66.60'
 S.E. RUN = 93.24'
 P.C. STA. = 585+33.74
 P.T. STA. = 593+30.20


PROP. CURVE PRBIKE-3
 PI STA. = 1008+96.99
 $\Delta = 13^\circ 58' 18''$ (RT)
 D = $8^\circ 15' 21''$
 R = 694.00'
 T = 85.04'
 L = 169.23'
 E = 5.19'
 P.C. STA. = 1008+11.96
 P.T. STA. = 1009+81.19

PROP. CURVE PRBIKE-4
 PI STA. = 1014+59.38
 $\Delta = 6^\circ 12' 20''$ (LT)
 D = $5^\circ 41' 43''$
 R = 1,006.00'
 T = 54.53'
 L = 108.96'
 E = 1.48'
 P.C. STA. = 1014+04.85
 P.T. STA. = 1015+13.81

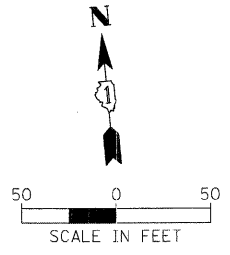

LEGEND

- ===== COMBINATION CONCRETE CURB & GUTTER, TY B-6.24 (STANDARD GUTTER)
- ===== COMBINATION CONCRETE CURB & GUTTER, TY B-6.24 (REVERSE PITCH GUTTER)
- ⊗ TREE REMOVAL, SIZE SHOWN
- ⊙ TREE TRUNK PROTECTION
- ~~~~~ TREE ROOT PRUNING
- - - - - TEMPORARY FENCE

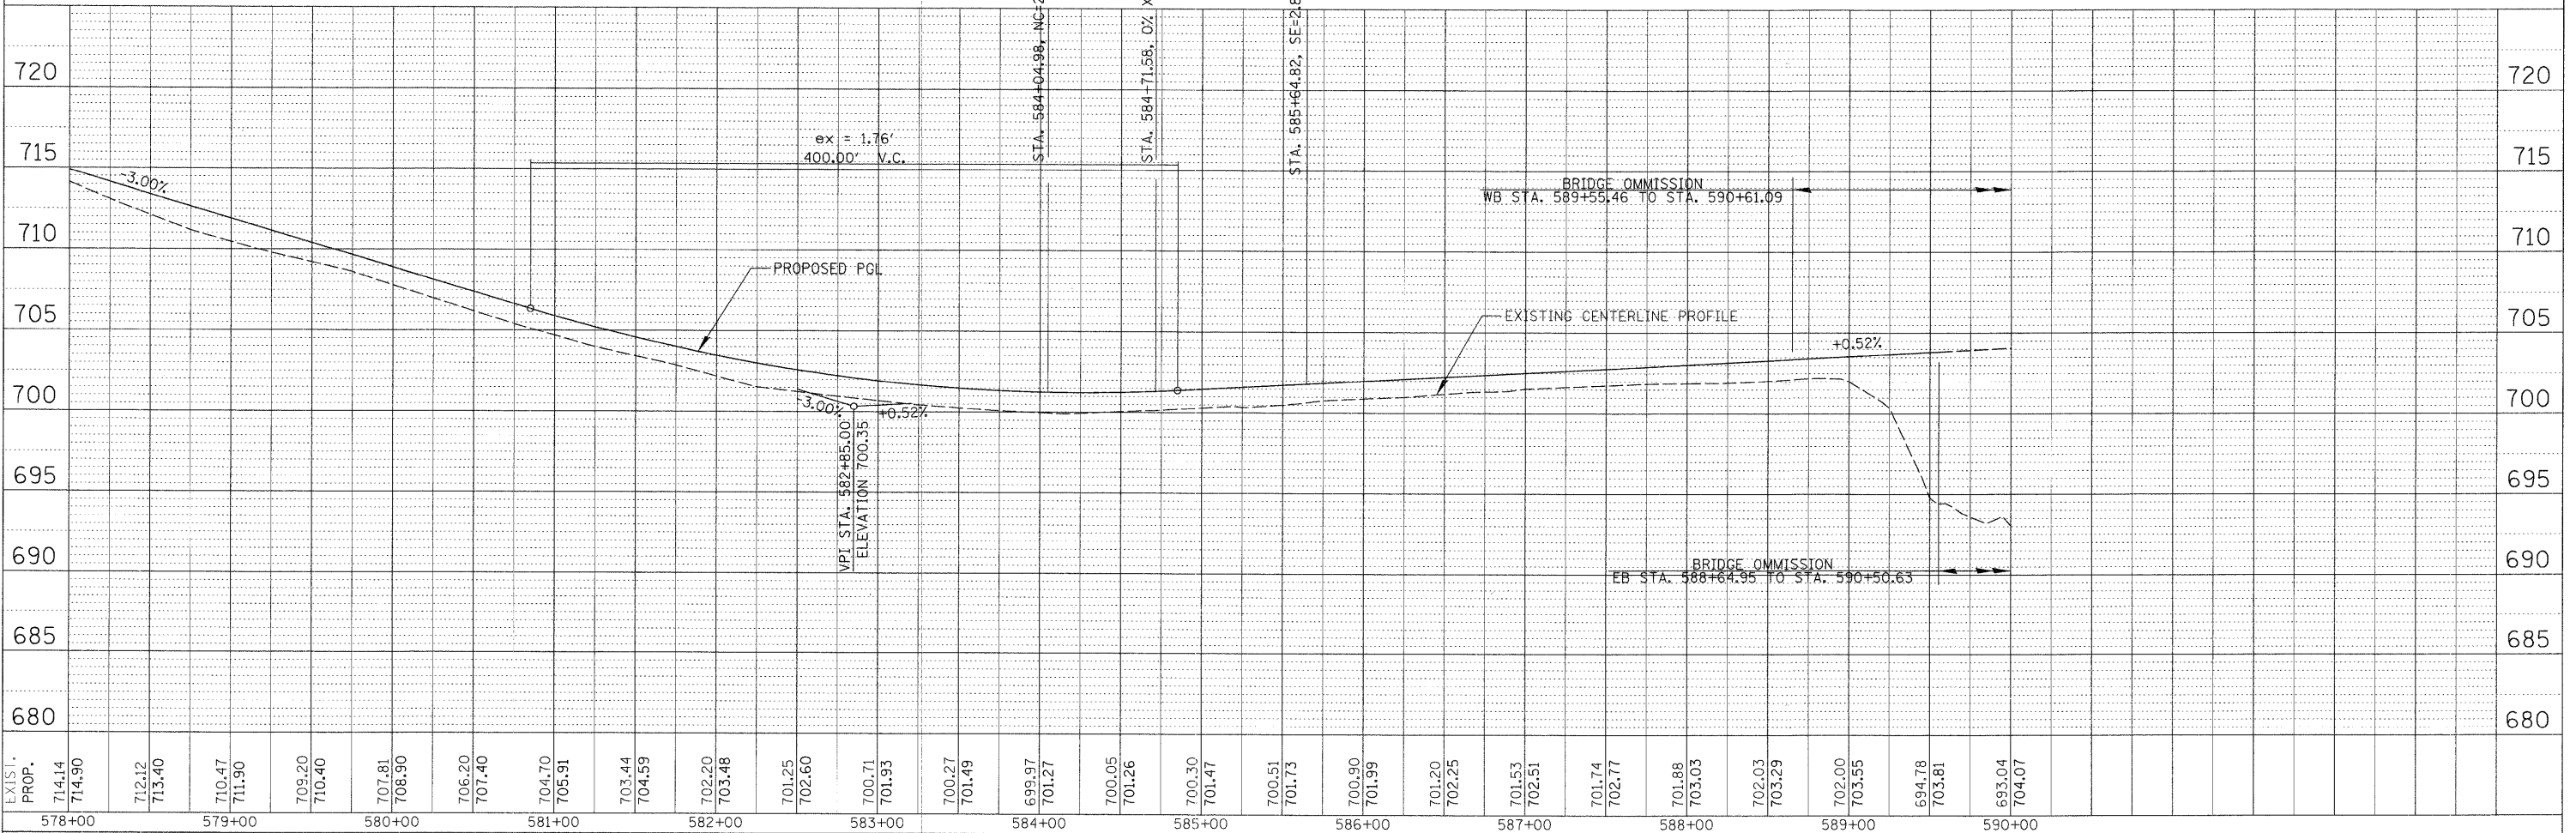

FILE NAME = RPP_070793_STEARNS_07.SHI	USER NAME = MWRDMAN	DESIGNED MCW	REVISOR -	F.A.P. RTE. 361	SECTION 06-00214-20-BR	COUNTY KANE	TOTAL SHEETS 320	SHEET NO. 34
VERT. SCALE = 1" = 5'	PLOT SCALE = 50'	DRAWN PWN	REVISOR -	ROADWAY PLAN AND PROFILE - STEARNS ROAD				
PLOT DATE = 2/26/2009	DATE = 01/16/09	CHECKED MCW	REVISOR -	SCALE: 1" = 50'				
				STATE OF ILLINOIS DEPARTMENT OF TRANSPORTATION				
				ROADWAY PLAN AND PROFILE - STEARNS ROAD				
				SCALE: 1" = 50'				
				SHEET NO. OF SHEETS STA. 578+00.00 TO STA. 590+00.00				
				FED. ROAD DIST. NO. 1 ILLINOIS FED. AID PROJECT				
				CONTRACT NO. 63075				