
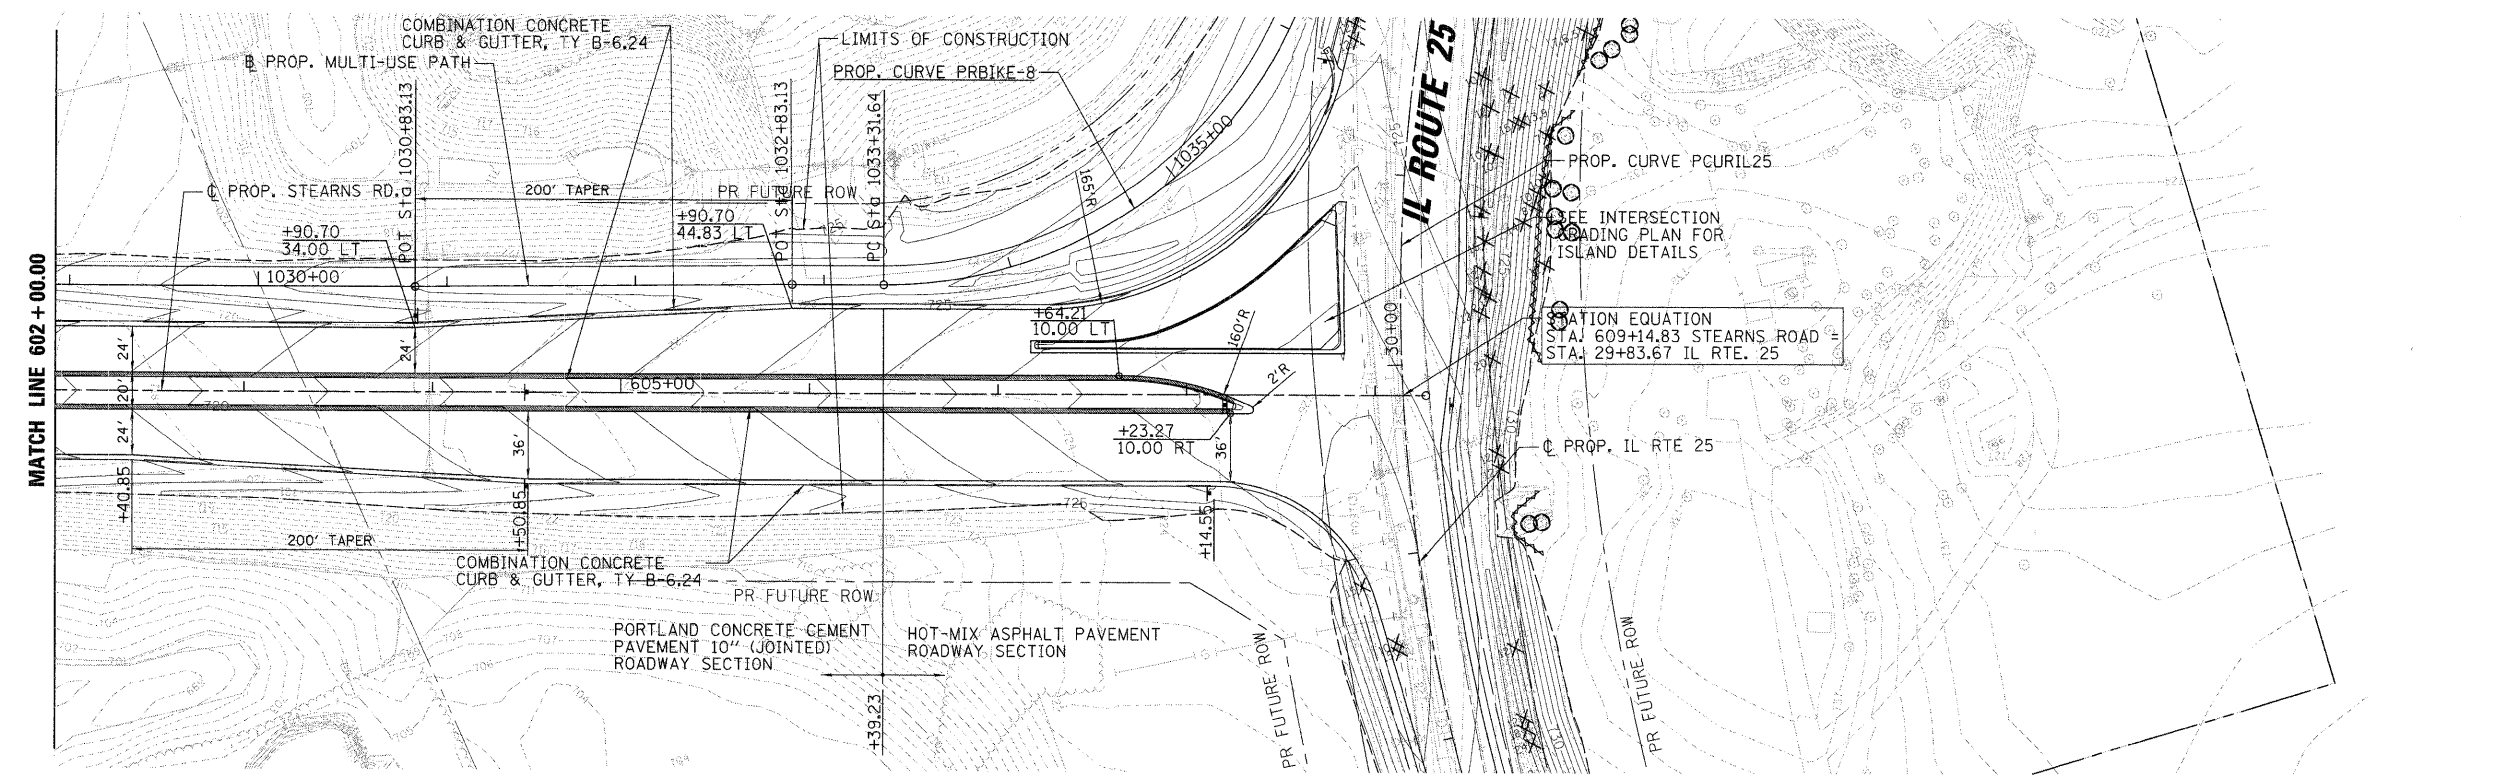
 


| | | | |
|------|------------------------------------|----|------|
| PLAN | SURVEYED | BY | DATE |
| | DESIGNED | | |
| | DRAWN | | |
| | CHECKED | | |
| | IN CHARGE | | |
| | NO. OF WAY CHECKED | | |
| | NO. OF STRUCTURE NOTATIONS CHECKED | | |
| | NO. | | |

| | | | |
|---------|------------------------------------|----|------|
| PROFILE | SURVEYED | BY | DATE |
| | DESIGNED | | |
| | DRAWN | | |
| | CHECKED | | |
| | IN CHARGE | | |
| | NO. OF WAY CHECKED | | |
| | NO. OF STRUCTURE NOTATIONS CHECKED | | |
| | NO. | | |

 


PROP. CURVE PCURIL25
 PI STA. = 30+19.23
 $\Delta = 29^\circ 27' 12''$ (RT)
 $D = 5^\circ 43' 46''$
 $R = 1,000.00'$
 $T = 262.84'$
 $L = 514.06'$
 $E = 33.97'$
 $e = 3.8\%$
 P.C. STA. = 27+56.38
 P.T. STA. = 32+70.44

PROP. CURVE PRBIKE-9
 PI STA. = 1037+53.80
 $\Delta = 6^\circ 28' 35''$ (RT)
 $D = 4^\circ 09' 00''$
 $R = 1,380.59'$
 $T = 78.11'$
 $L = 156.06'$
 $E = 2.21'$
 P.C. STA. = 1036+75.69
 P.T. STA. = 1038+31.75

- LEGEND**
- COMBINATION CONCRETE CURB & GUTTER, TY B-6.24 (STANDARD GUTTER)
 - COMBINATION CONCRETE CURB & GUTTER, TY B-6.24 (REVERSE PITCH GUTTER)
 - TREE REMOVAL, SIZE SHOWN
 - TREE TRUNK PROTECTION
 - TREE ROOT PRUNING
 - TEMPORARY FENCE

NOTE: SEE SHEET 98 FOR JOINTING DETAILS AT TURN LANE TAPERS.

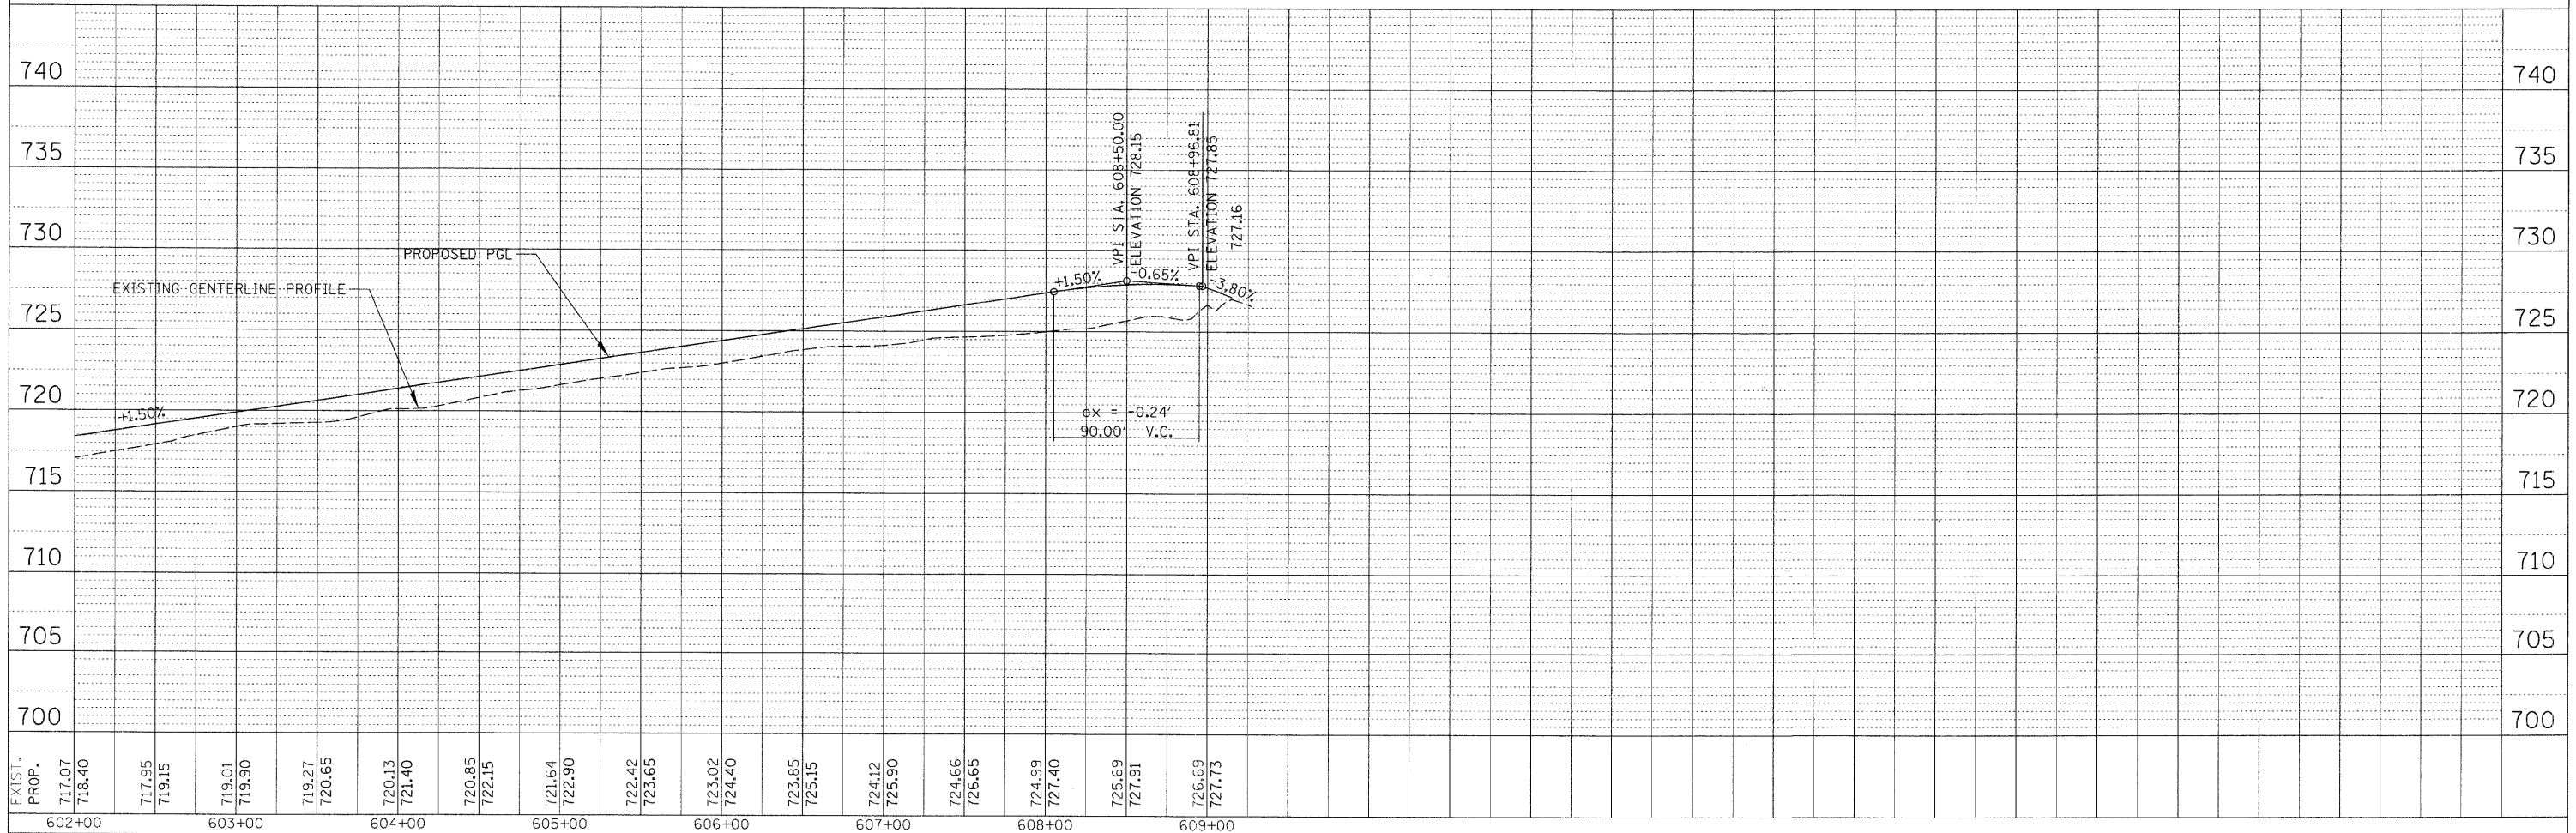

| | | | | | | | | | | | |
|---------------------------------------|---------------------|----------------|-----------------|---|--|---------------------|----------------------------------|-----------------------|---------------------------|--------------------|--|
| FILE NAME = RPP_070793_STEARNS_09.SHT | USER NAME = MWORMAN | DESIGNED = MCW | REVISED = - | STATE OF ILLINOIS DEPARTMENT OF TRANSPORTATION | ROADWAY PLAN AND PROFILE - STEARNS ROAD | F.A.P. RTE. = 361 | SECTION = 06-00214-20-BR | COUNTY = KANE | TOTAL SHEETS = 320 | SHEET NO. = 36 | |
| VERT. SCALE = 1" = 5' | DRAWN = PWJ | REVISED = - | SCALE: 1" = 50' | | | SHEET NO. OF SHEETS | STA. 602+00.00 TO STA. 609+26.95 | FED. ROAD DIST. NO. 1 | ILLINOIS FED. AID PROJECT | CONTRACT NO. 63075 | |
| PLOT SCALE = 50' | CHECKED = MCW | REVISED = - | | | | | | | | | |
| PLOT DATE = 1/16/2009 | DATE = 01/16/09 | REVISED = - | | | | | | | | | |