


F. A. U. RITE	SECTION	COUNTY	TOTAL SHEETS	SHEET NO
348	07-00055-00-LS	COOK	41	27
STA.		TO STA.		
FED. ROAD DIST. NO.		ILLINOIS	FED. AID PROJECT	

CONTRACT #63106

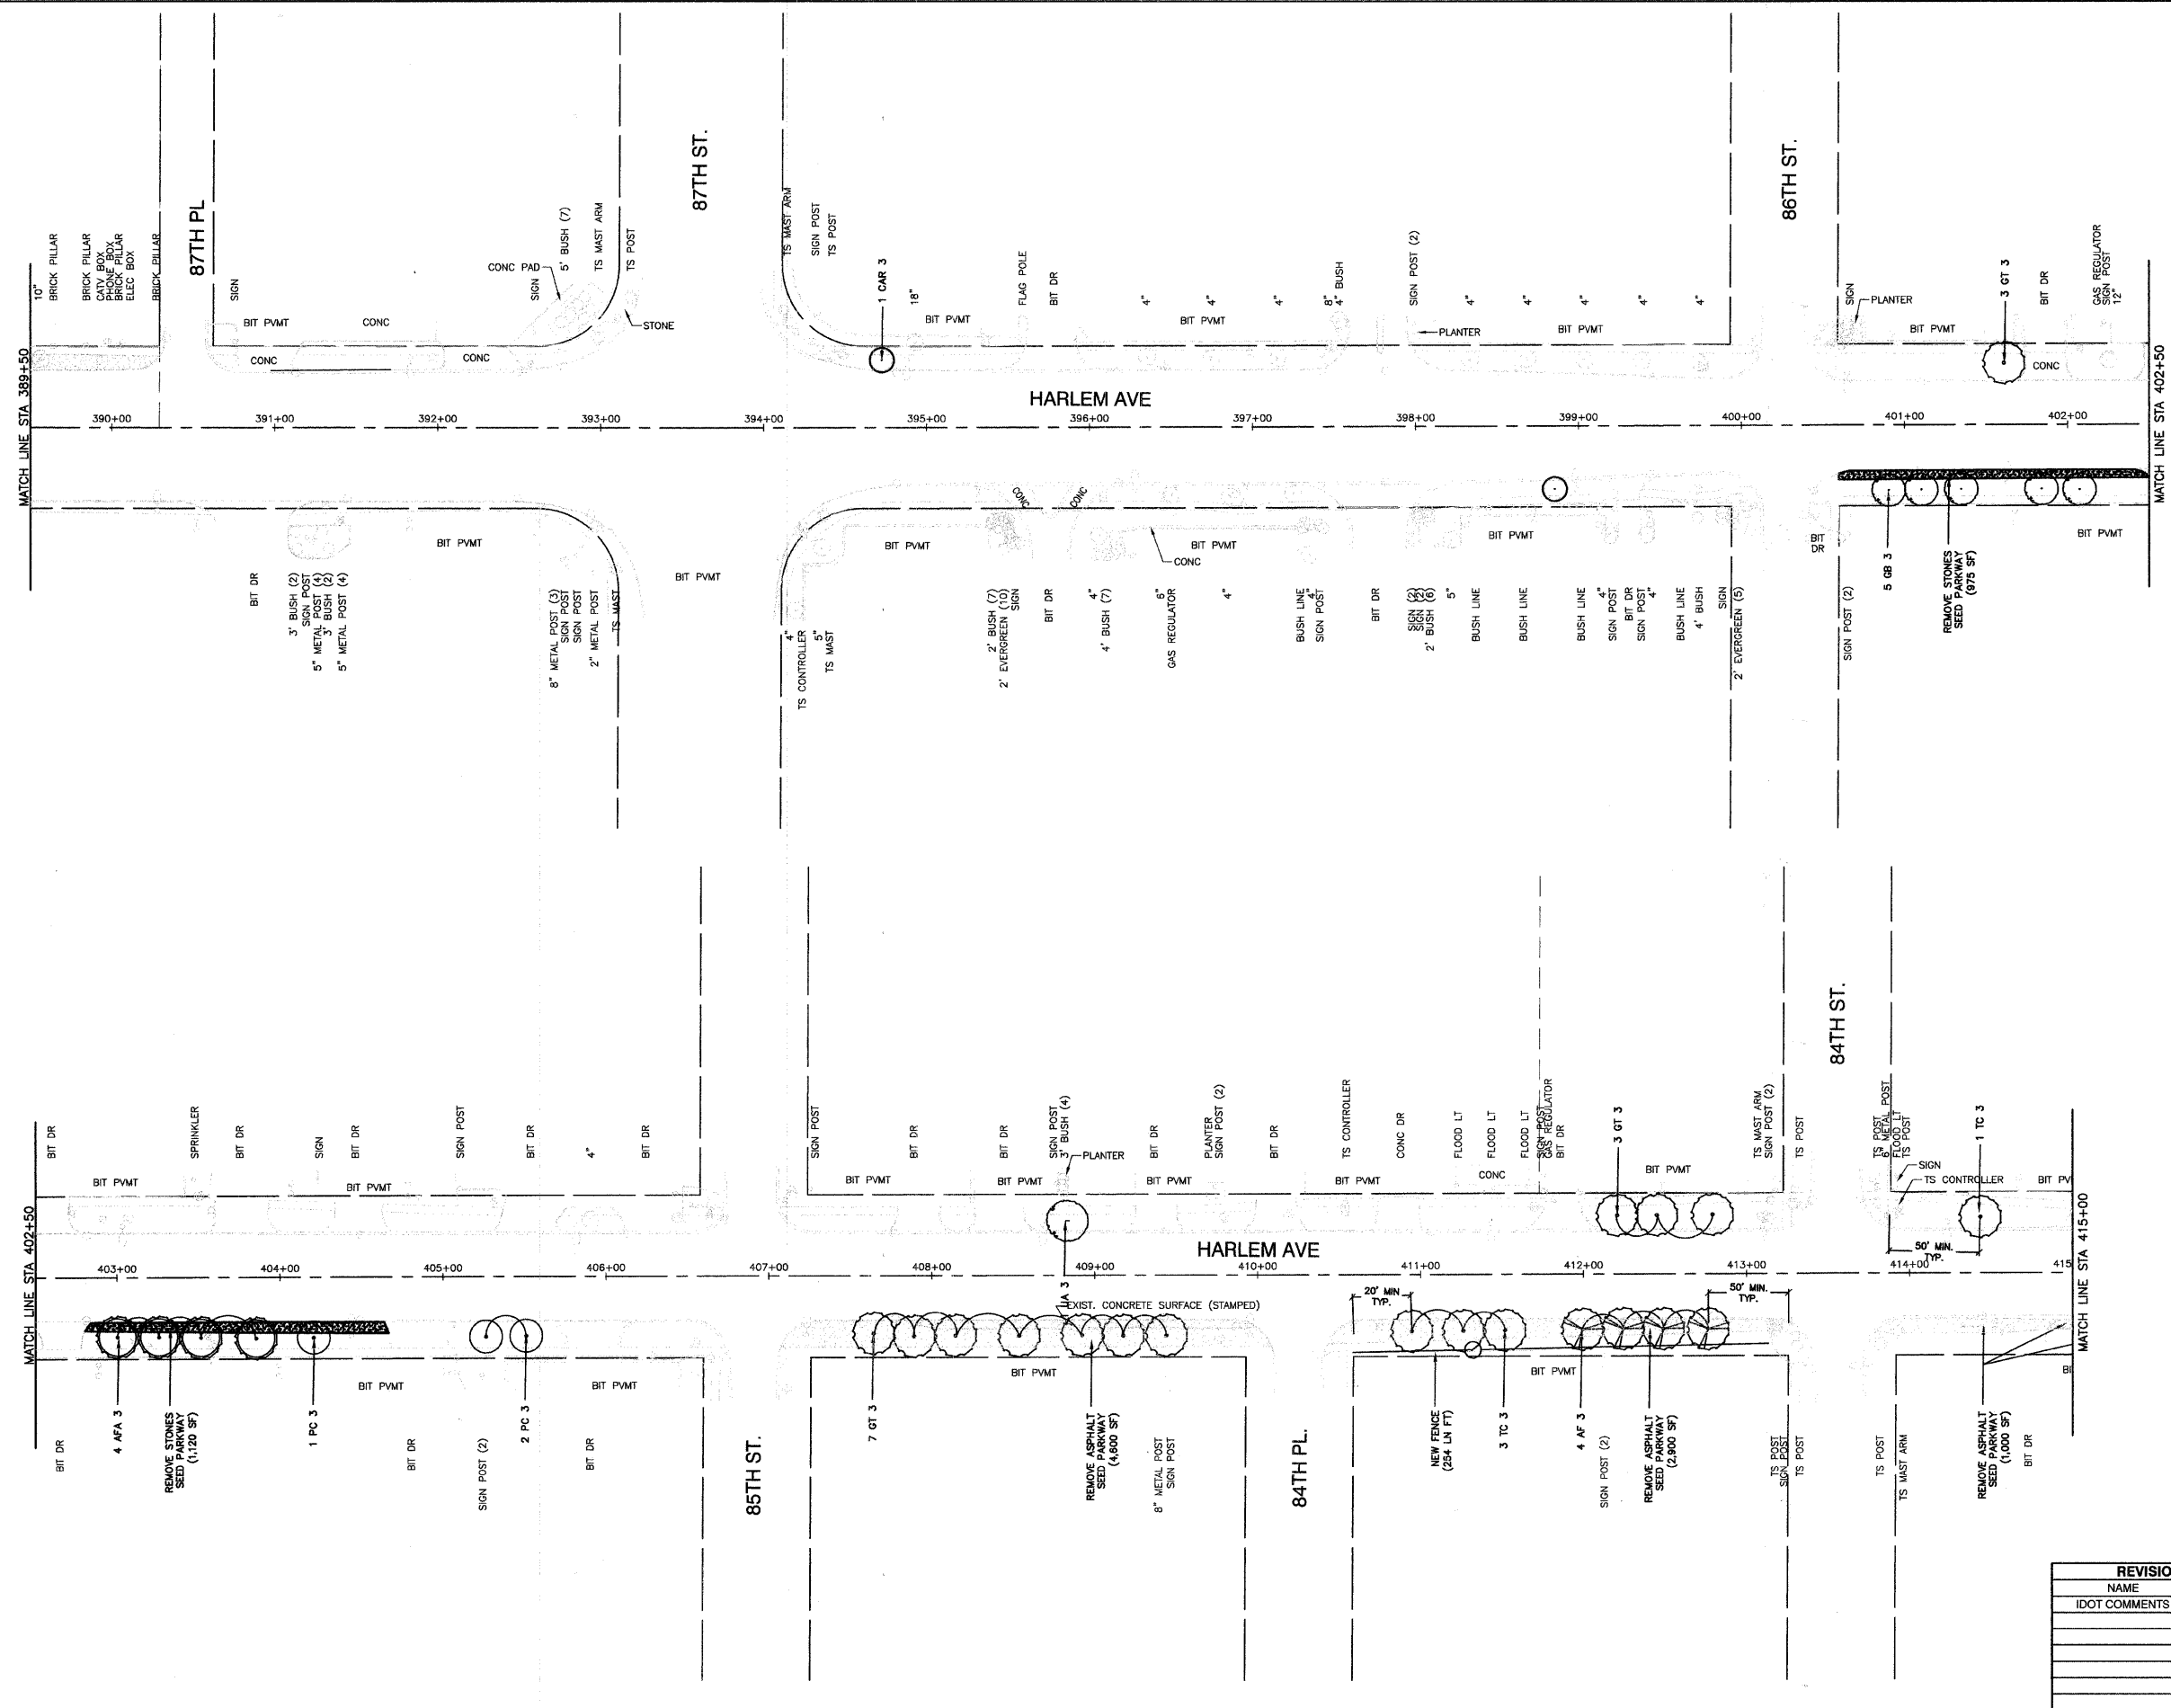

LANDSCAPING LEGEND

- TYP. PARKWAY TREE
- TYP. ORNAMENTAL TREE
- TYP. EVERGREEN TREE
- TYP. DECIDUOUS SHRUBS
- TYP. ORNAMENTAL GRASSES
- TYP. OUTCROPPING STONE
- TYP. ANNUAL AND PERENNIAL SEED MIX
- TYP. SEED PARKWAY
- TYP. SEED PARKWAY (LOW-GROW FESCUE)
- TYP. LOW-PROFILE PRAIRIE SEED MIX
- TYP. DECORATIVE 4'HT METAL FENCE AS NOTED ON PLAN
- TYP. IDENTITY MONUMENT PIERS
- TYP. CITY LIMITS SIGN

NOTES:
 ALL TREES SHALL BE PLANTED AT A MINIMUM OF 6'-0" FROM BACK OF CURB, PER IDOT STANDARDS.
 ALL PLANTINGS SHALL FOLLOW IDOT BUREAU OF DESIGN & ENVIRONMENT MANUAL - CHAPTER 59 - LANDSCAPE DESIGN AND EROSION CONTROL 59-7.09 PLANTING IN URBANIZED AREA FOR SIGHT DISTANCES.

REVISIONS	
NAME	DATE
IDOT COMMENTS	02-13-09

ILLINOIS DEPARTMENT OF TRANSPORTATION

**FAP 348 (HARLEM AVENUE)
 LANDSCAPING PLAN
 STA. 389+50 TO STA. 415+00**

SCALE: VERT. NA
 HORIZ. 1" = 50'
 DATE 12-19-08

DRAWN BY LTL
 CHECKED BY RJW/PKB

ROBINSON ENGINEERING, LTD.
 17000 SOUTH PARK AVENUE, SOUTH HOLLAND, ILLINOIS 60473
 (708) 381-6700 FAX (708) 381-9828
 ILLINOIS DESIGN FIRM REGISTRATION NO. 069001128