

F.A.L. MILE	SECTION	COUNTY	TOTAL SHEETS	SHEET NO.
348	07-00055-00-LS	COOK	41	40
STA.		TO STA.		
FED. ROAD DIST. NO.	ILLINOIS	FED. AID PROJECT		

CONTRACT #63106


DECIDUOUS TREE PLANTING
 NO PRUNING MUST BE DONE AFTER PLANTING, AND AT THE DIRECTION OF THE LANDSCAPE ARCHITECT OR VILLAGE FORESTER. ROOT COLLAR SHALL BE SET SO THAT AFTER SOIL SETTLES, THE TOP OF THE BALL SHALL BE AT THE SAME ELEVATION AS FINISHED GRADE.

FINAL BALL ELEVATION AND PLANTER BED GRADING AS DIRECTED BY LANDSCAPE ARCHITECT.


TREE SUPPORTS (3 PER TREE) SHALL BE GALVANIZED TURNBUCKLES WITH DOUBLE-STRANDED TWELVE (12) GAUGE GALVANIZED WIRE TIES AT TWELVE (12") INTERVALS. GUYS ARE OPTIONAL AT THE DISCRETION OF VILLAGE FORESTER.

SHOW DRAINAGE DETAIL WHERE NECESSARY AS DICTATED BY SITE CONDITIONS. CONNECT TO STORM SYSTEM AS PER ENGINEER'S GRADING AND DRAINAGE PLANS.


STAKE TREES WITH THREE TO FOUR INCH (3-4") CALIPERS. DO NOT STAKE TREES WITH OVER FIVE INCH (5") CALIPERS.

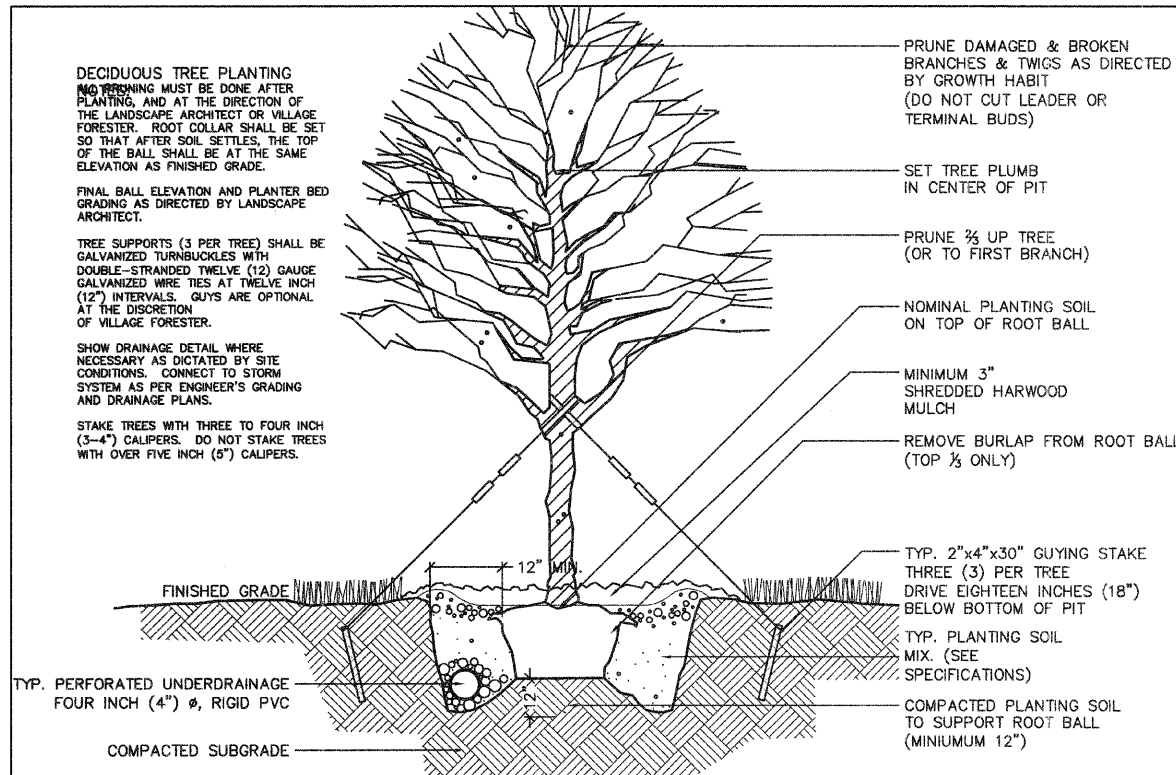


① Typical Deciduous Tree Planting Detail
 Scale: NTS

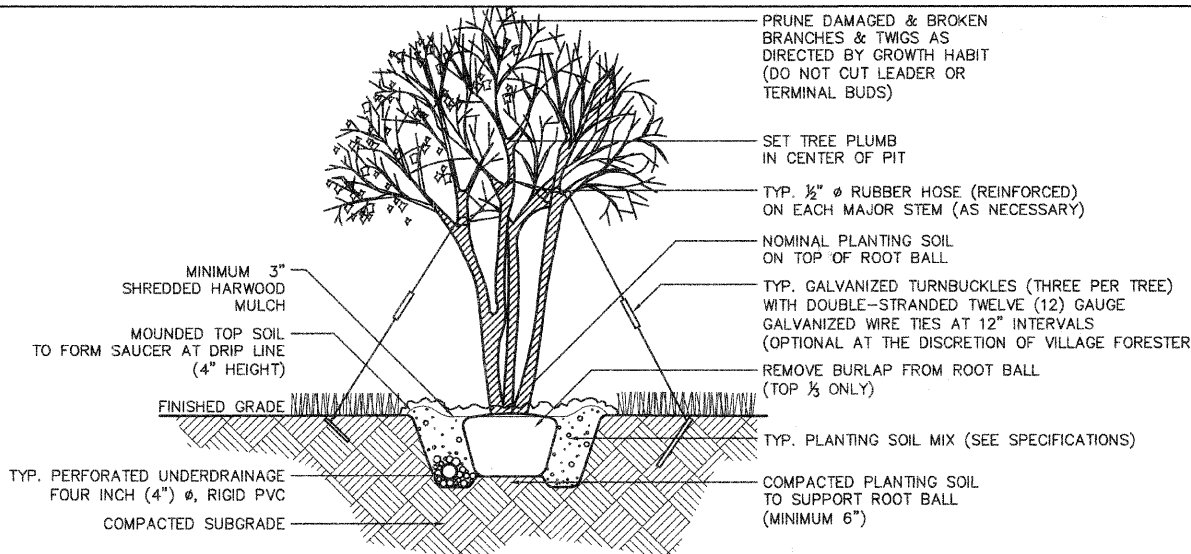


③ Typical Ornamental Tree Planting Detail
 Scale: NTS

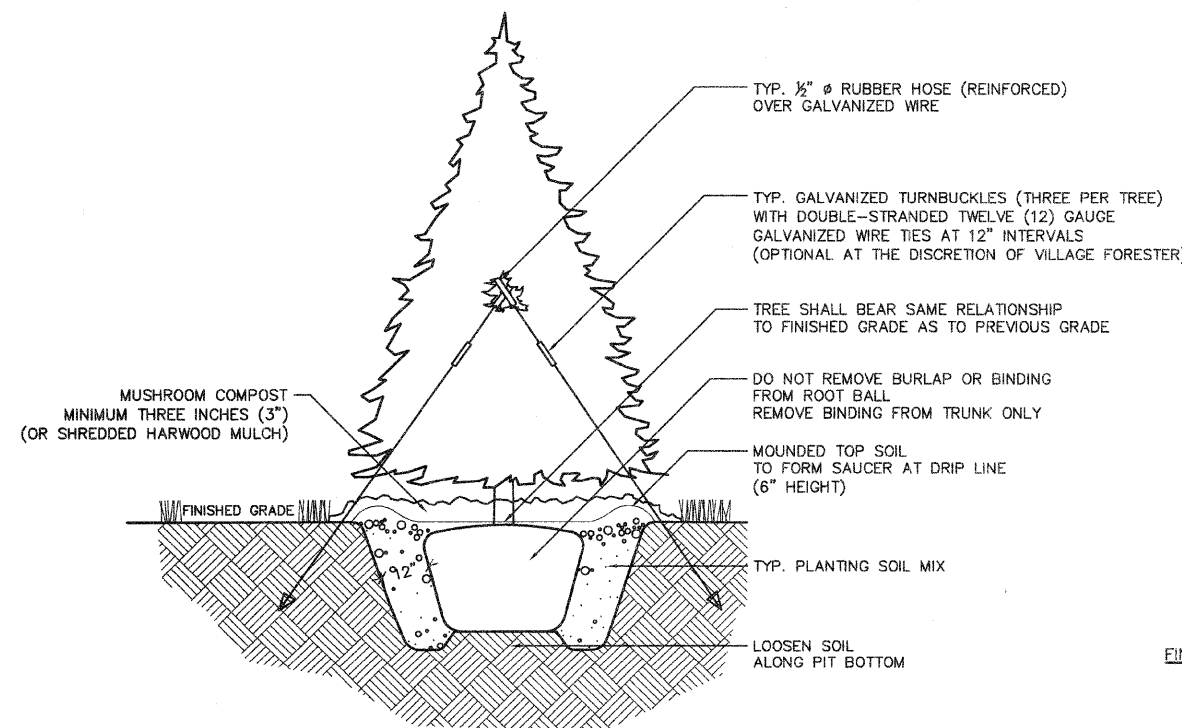


② Typical Evergreen Tree Planting Detail
 Scale: NTS

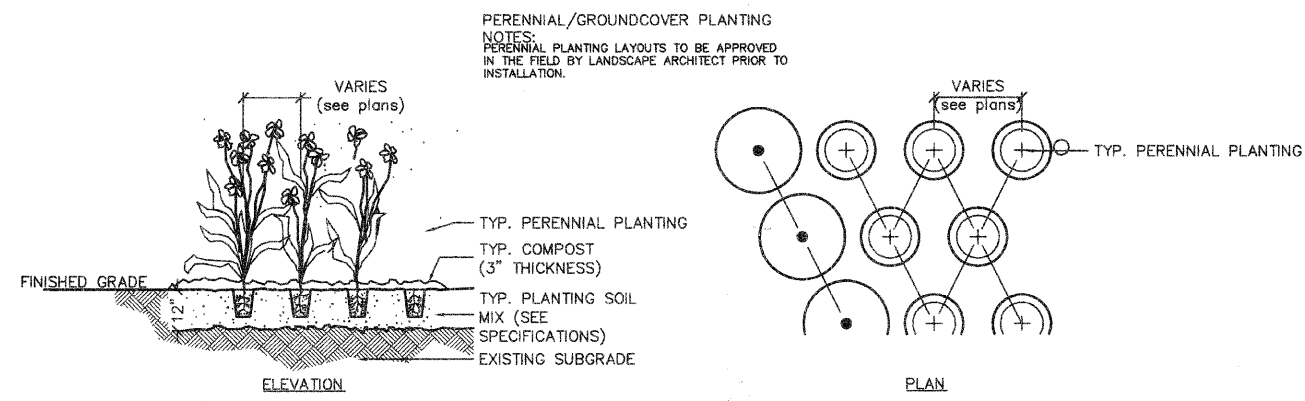

④ Typical Groundcover & Perennial Planting Detail
 Scale: NTS

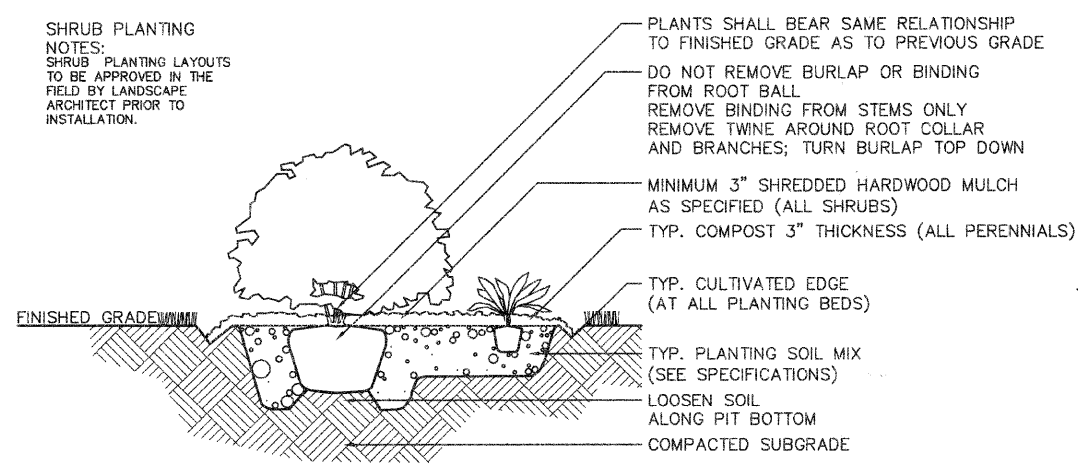

⑤ Typical Shrub Planting Detail
 Scale: NTS

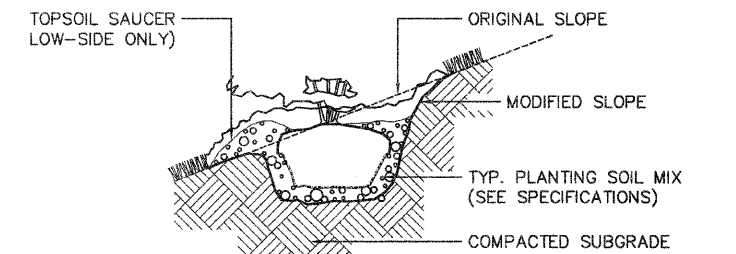

⑥ Typical Shrub Planting Detail (Slope)
 Scale: NTS

REVISIONS	
NAME	DATE

ILLINOIS DEPARTMENT OF TRANSPORTATION

**FAP 348 (HARLEM AVENUE)
 LANDSCAPING DETAILS
 PLANTING DETAILS**

SCALE: VERT. NA
 HORIZ. NA
 DATE 12-19-08

DRAWN BY MJD
 CHECKED BY RJW/PKB

ROBINSON ENGINEERING, LTD.
 1700 SOUTH PARK AVENUE, SOUTH HOLLAND, ILLINOIS 60470
 (708) 531-6700 FAX (708) 531-3628
 ILLINOIS DESIGN FIRM REGISTRATION NO. 184001128