


- LEGEND**
- 1 THERMOPLASTIC PAVEMENT MARKING - LINE 4" (WHITE)
  - 2 THERMOPLASTIC PAVEMENT MARKING - LINE 4" (YELLOW 11" C-C)
  - 3 THERMOPLASTIC PAVEMENT MARKING - LINE 6" (WHITE)
  - 4 THERMOPLASTIC PAVEMENT MARKING - LINE 12" (WHITE)
  - 5 THERMOPLASTIC PAVEMENT MARKING - LINE 24" (WHITE)
  - 6 THERMOPLASTIC PAVEMENT MARKING - LETTERS AND SYMBOLS

- LEGEND:**
- [Pattern] HOT-MIX ASPHALT SURFACE COURSE, MIX "C", N50
  - [Pattern] HOT-MIX ASPHALT BINDER COURSE, 1L-19.0, N50
  - [Pattern] PCC DRIVEWAY PAVEMENT, 7 INCH
  - [Pattern] ALLEY APRON APPROACH PAVEMENT
  - [Pattern] PCC, SIDEWALK 5", SPECIAL

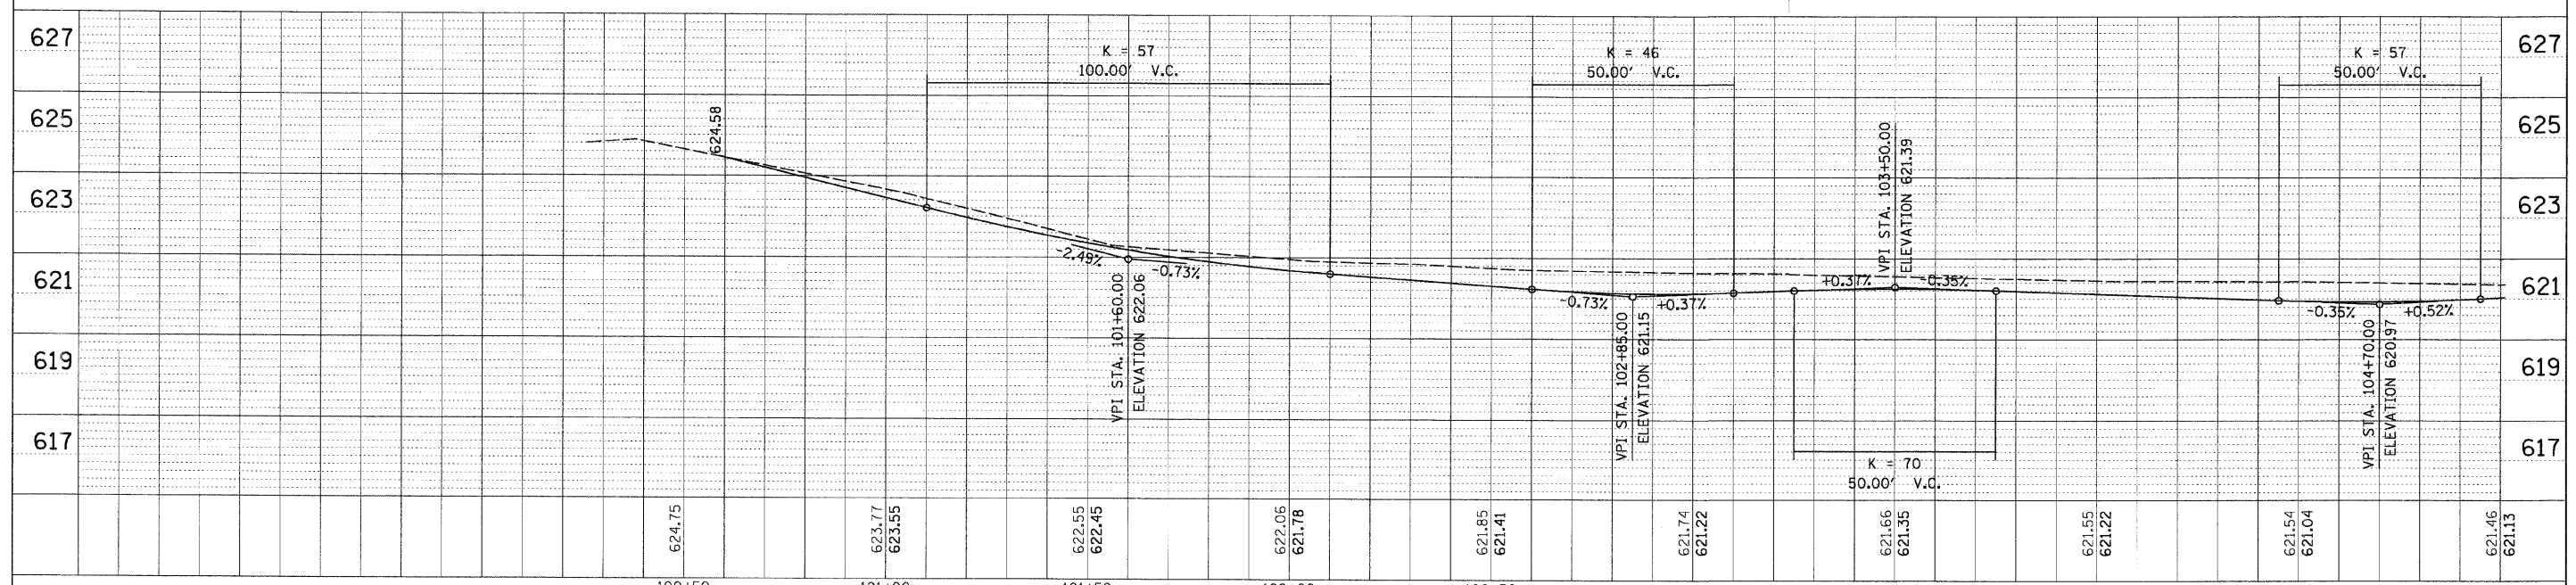

**PLAN**

DATE	
BY	
REVISIONS	
NO.	
DATE	
BY	
REVISIONS	
NO.	
DATE	
BY	
REVISIONS	
NO.	

**PROFILE**

DATE	
BY	
REVISIONS	
NO.	
DATE	
BY	
REVISIONS	
NO.	

FILE NAME = N:\FORESTPARK\270082\Civil\RPP_070082_01.dwg	USER NAME = JBARNETT	DESIGNED -	REVISED -	<b>STATE OF ILLINOIS DEPARTMENT OF TRANSPORTATION</b>	<b>ROADWAY PLAN AND PROFILE - HARVARD STREET STA. 100+00.00 TO STA. 105+00.00</b>	F.A.U. RTE.	SECTION	COUNTY	TOTAL SHEETS	SHEET NO.	
	PLOT SCALE = 20'	DRAWN -	REVISED -			1702	07-00106-00-PV	COOK	75	15	
	PLOT DATE = 2/18/2009	CHECKED -	REVISED -			CONTRACT NO. 63148					
		DATE -	REVISED -			FED. ROAD DIST. NO. 1 ILLINOIS FED. AID PROJECT					