



PLAN	DATE
BY	
REVIEWED	
DATE	
BY	
REVIEWED	
DATE	
BY	
REVIEWED	
DATE	
BY	
REVIEWED	
DATE	

PROFILE	DATE
BY	
REVIEWED	
DATE	
BY	
REVIEWED	
DATE	
BY	
REVIEWED	
DATE	
BY	
REVIEWED	
DATE	

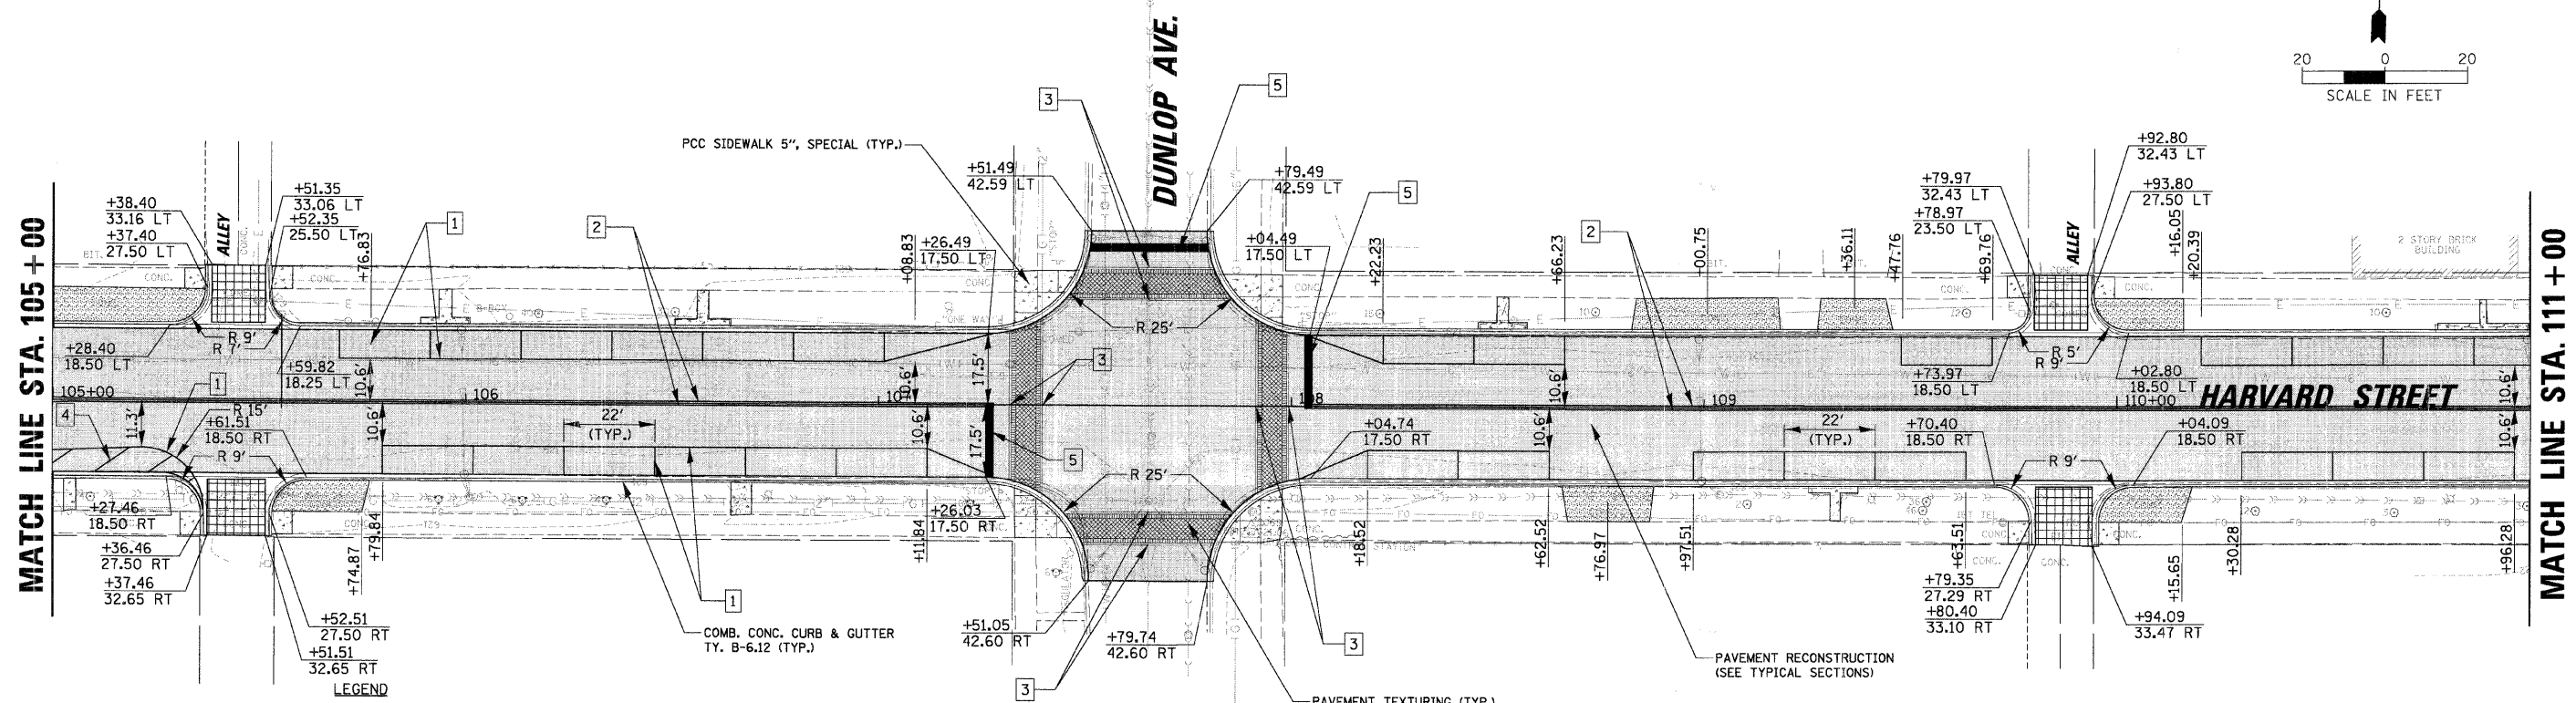

- LEGEND:**
- 1 THERMOPLASTIC PAVEMENT MARKING - LINE 4" (WHITE)
 - 2 THERMOPLASTIC PAVEMENT MARKING - LINE 4" (YELLOW 11" C-C)
 - 3 THERMOPLASTIC PAVEMENT MARKING - LINE 6" (WHITE)
 - 4 THERMOPLASTIC PAVEMENT MARKING - LINE 12" (WHITE)
 - 5 THERMOPLASTIC PAVEMENT MARKING - LINE 24" (WHITE)
 - 6 THERMOPLASTIC PAVEMENT MARKING - LETTERS AND SYMBOLS

- LEGEND:**
- HOT-MIX ASPHALT SURFACE COURSE, MIX "C", N50
 - HOT-MIX ASPHALT BINDER COURSE, IL-19.0, N50
 - PCC DRIVEWAY PAVEMENT, 7 INCH
 - ALLEY APRON APPROACH PAVEMENT
 - PCC, SIDEWALK 5", SPECIAL

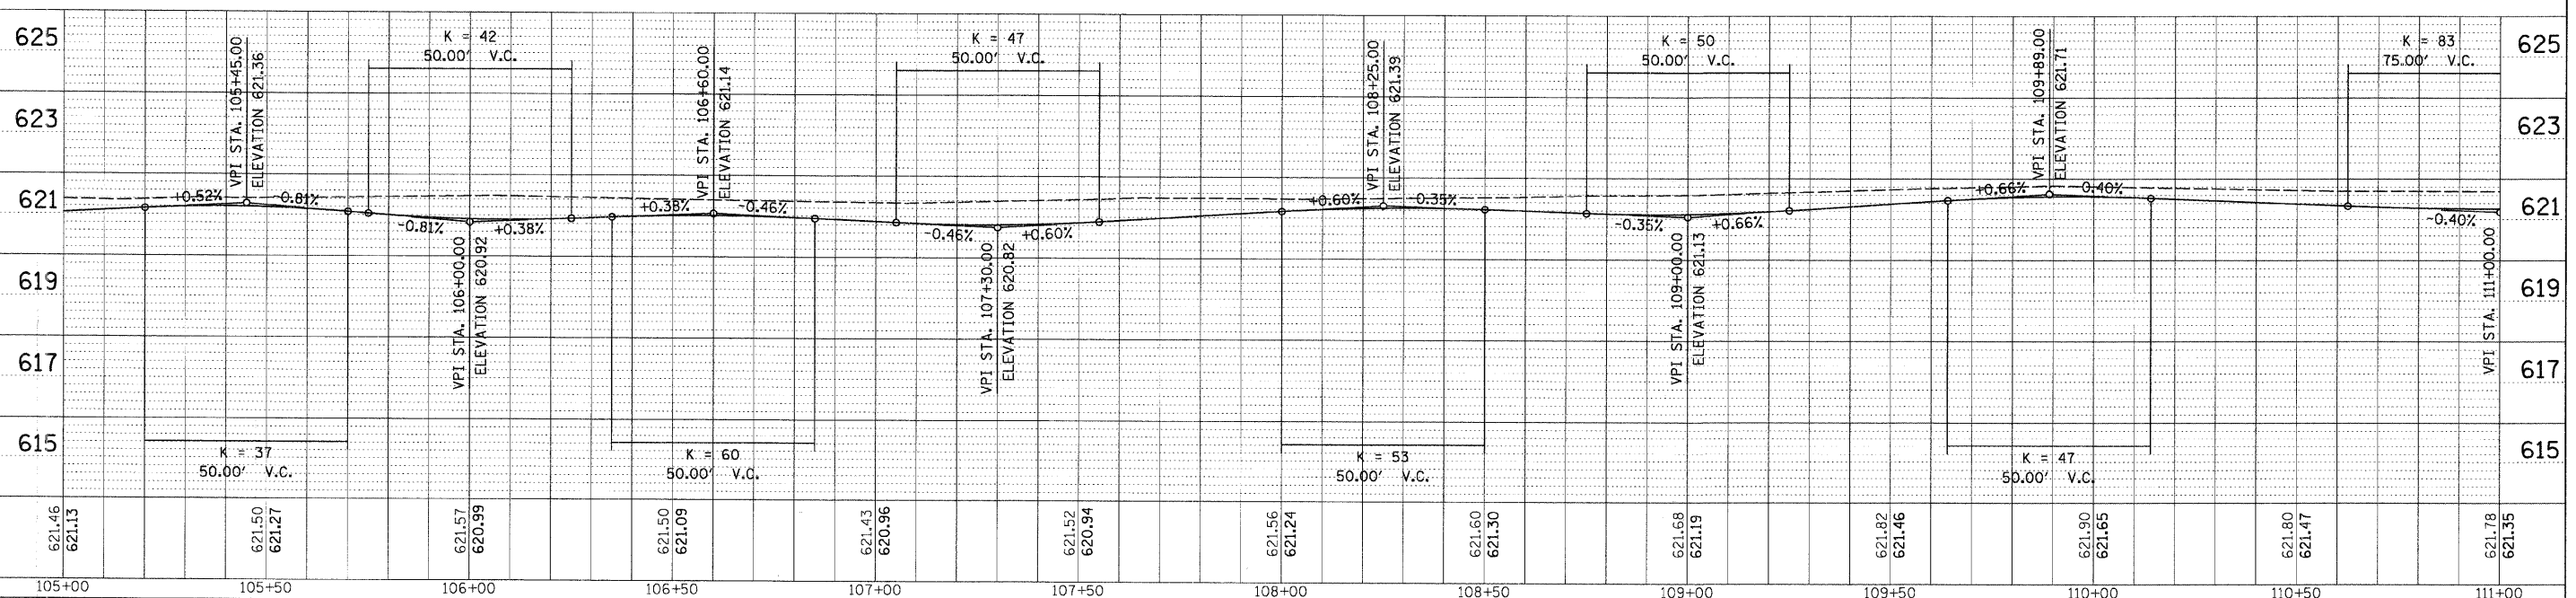

FILE NAME = N:\FORESTPARK\070082\Civil\RP_070082_02.dwg	USER NAME = JBARNETT	DESIGNED -	REVISED -	STATE OF ILLINOIS DEPARTMENT OF TRANSPORTATION	ROADWAY PLAN AND PROFILE - HARVARD STREET STA. 105+00.00 TO STA. 111+00.00		F.A.U. R.T.E. = 1702	SECTION = 07-00106-00-PV	COUNTY = COOK	TOTAL SHEETS = 75	SHEET NO. = 16		
PLOT SCALE = 20'	PLOT DATE = 2/18/2009	DRAWN -	REVISED -				CONTRACT NO. 63148						
		CHECKED -	REVISED -				FED. ROAD DIST. NO. 1 [ILLINOIS] FED. AID PROJECT						
		DATE -	REVISED -				SCALE: SHEET NO. OF SHEETS STA. TO STA.						