


- LEGEND**
- 1 THERMOPLASTIC PAVEMENT MARKING - LINE 4" (WHITE)
  - 2 THERMOPLASTIC PAVEMENT MARKING - LINE 4" (YELLOW 11" C-C)
  - 3 THERMOPLASTIC PAVEMENT MARKING - LINE 6" (WHITE)
  - 4 THERMOPLASTIC PAVEMENT MARKING - LINE 12" (WHITE)
  - 5 THERMOPLASTIC PAVEMENT MARKING - LINE 24" (WHITE)
  - 6 THERMOPLASTIC PAVEMENT MARKING - LETTERS AND SYMBOLS

- LEGEND:**
- HOT-MIX ASPHALT SURFACE COURSE, MIX "C", N50
  - HOT-MIX ASPHALT BINDER COURSE, IL-19.0, N50
  - PCC DRIVEWAY PAVEMENT, 7 INCH
  - ALLEY APRON APPROACH PAVEMENT
  - PCC, SIDEWALK 5", SPECIAL

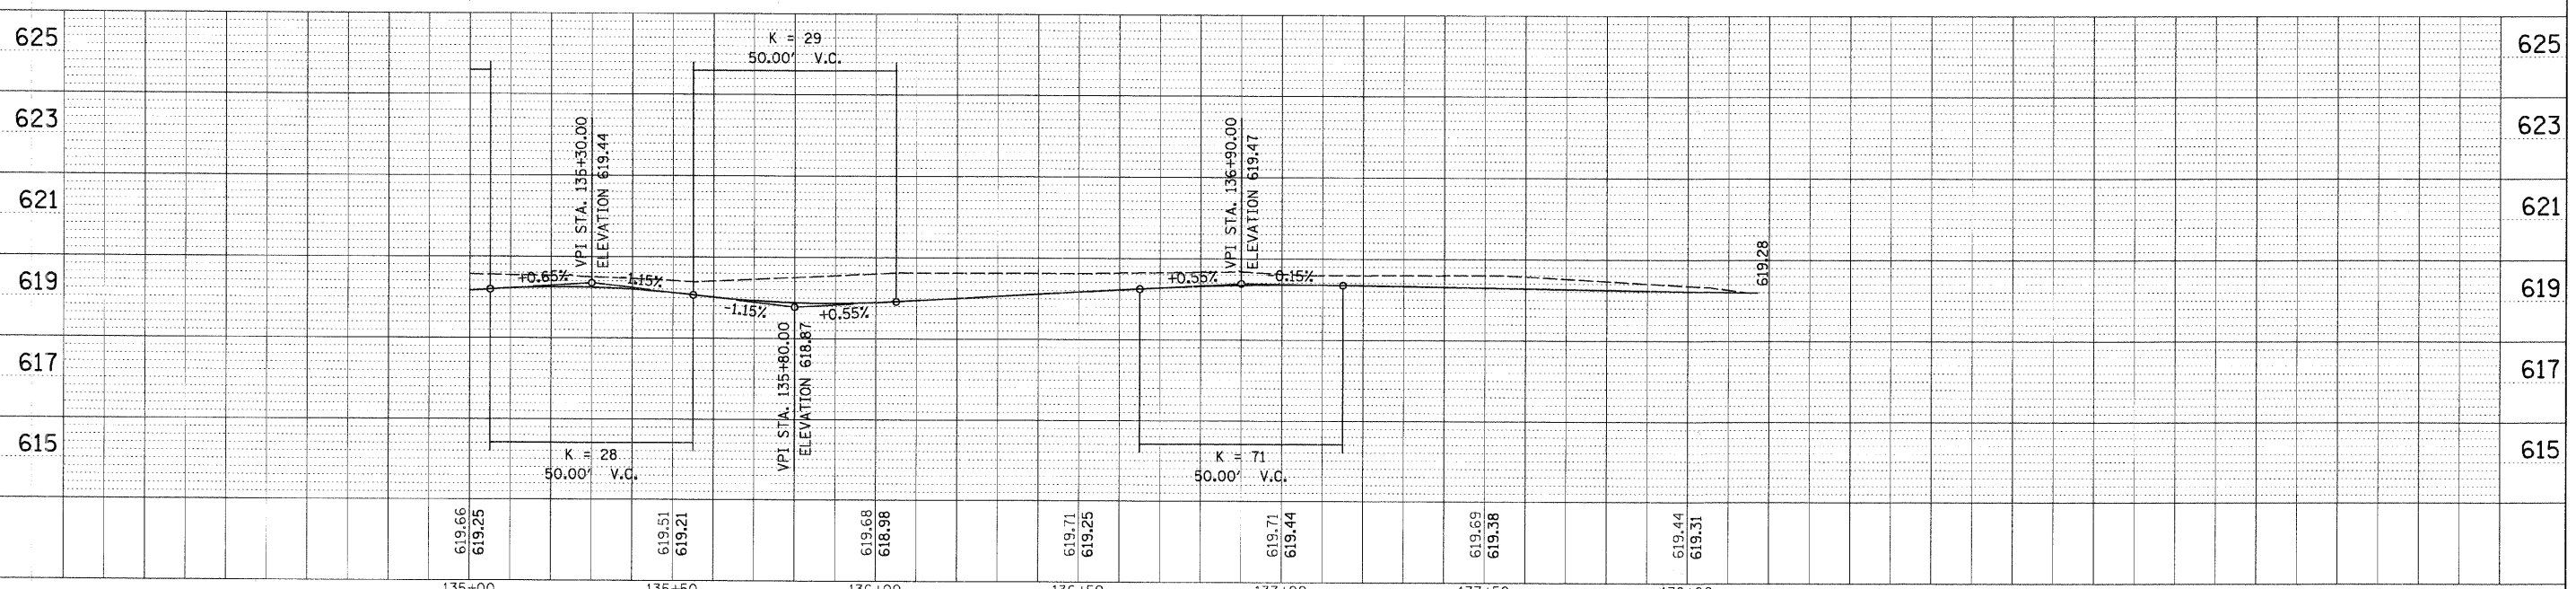

DATE	
BY	
REVIEWED	
PLOTTED	
NOTE BOOK	
NO.	
CADD FILE NAME	

DATE	
BY	
REVIEWED	
PLOTTED	
NOTE BOOK	
NO.	
STRUCTURE RETAINING CURV	

FILE NAME = N:\FORESTPARK\070082\Civil\RPP_070082_07.SHT	USER NAME = JBARNETT	DESIGNED -	REVISED -	<b>STATE OF ILLINOIS DEPARTMENT OF TRANSPORTATION</b>	<b>ROADWAY PLAN AND PROFILE - HARVARD STREET STA. 135 + 00.00 TO STA. 138 + 20.11</b>	F.A.U. R.T.E. 1702	SECTION 07-00106-00-PV	COUNTY COOK	TOTAL SHEETS 75	SHEET NO. 21	
PLOT SCALE = 20'	DATE = 2/18/2009	DRAWN -	REVISED -			CONTRACT NO. 63148					
		CHECKED -	REVISED -			FED. ROAD DIST. NO. 1 [ILLINOIS] FED. AID PROJECT					
		DATE -	REVISED -			SCALE: SHEET NO. OF SHEETS STA. TO STA.					