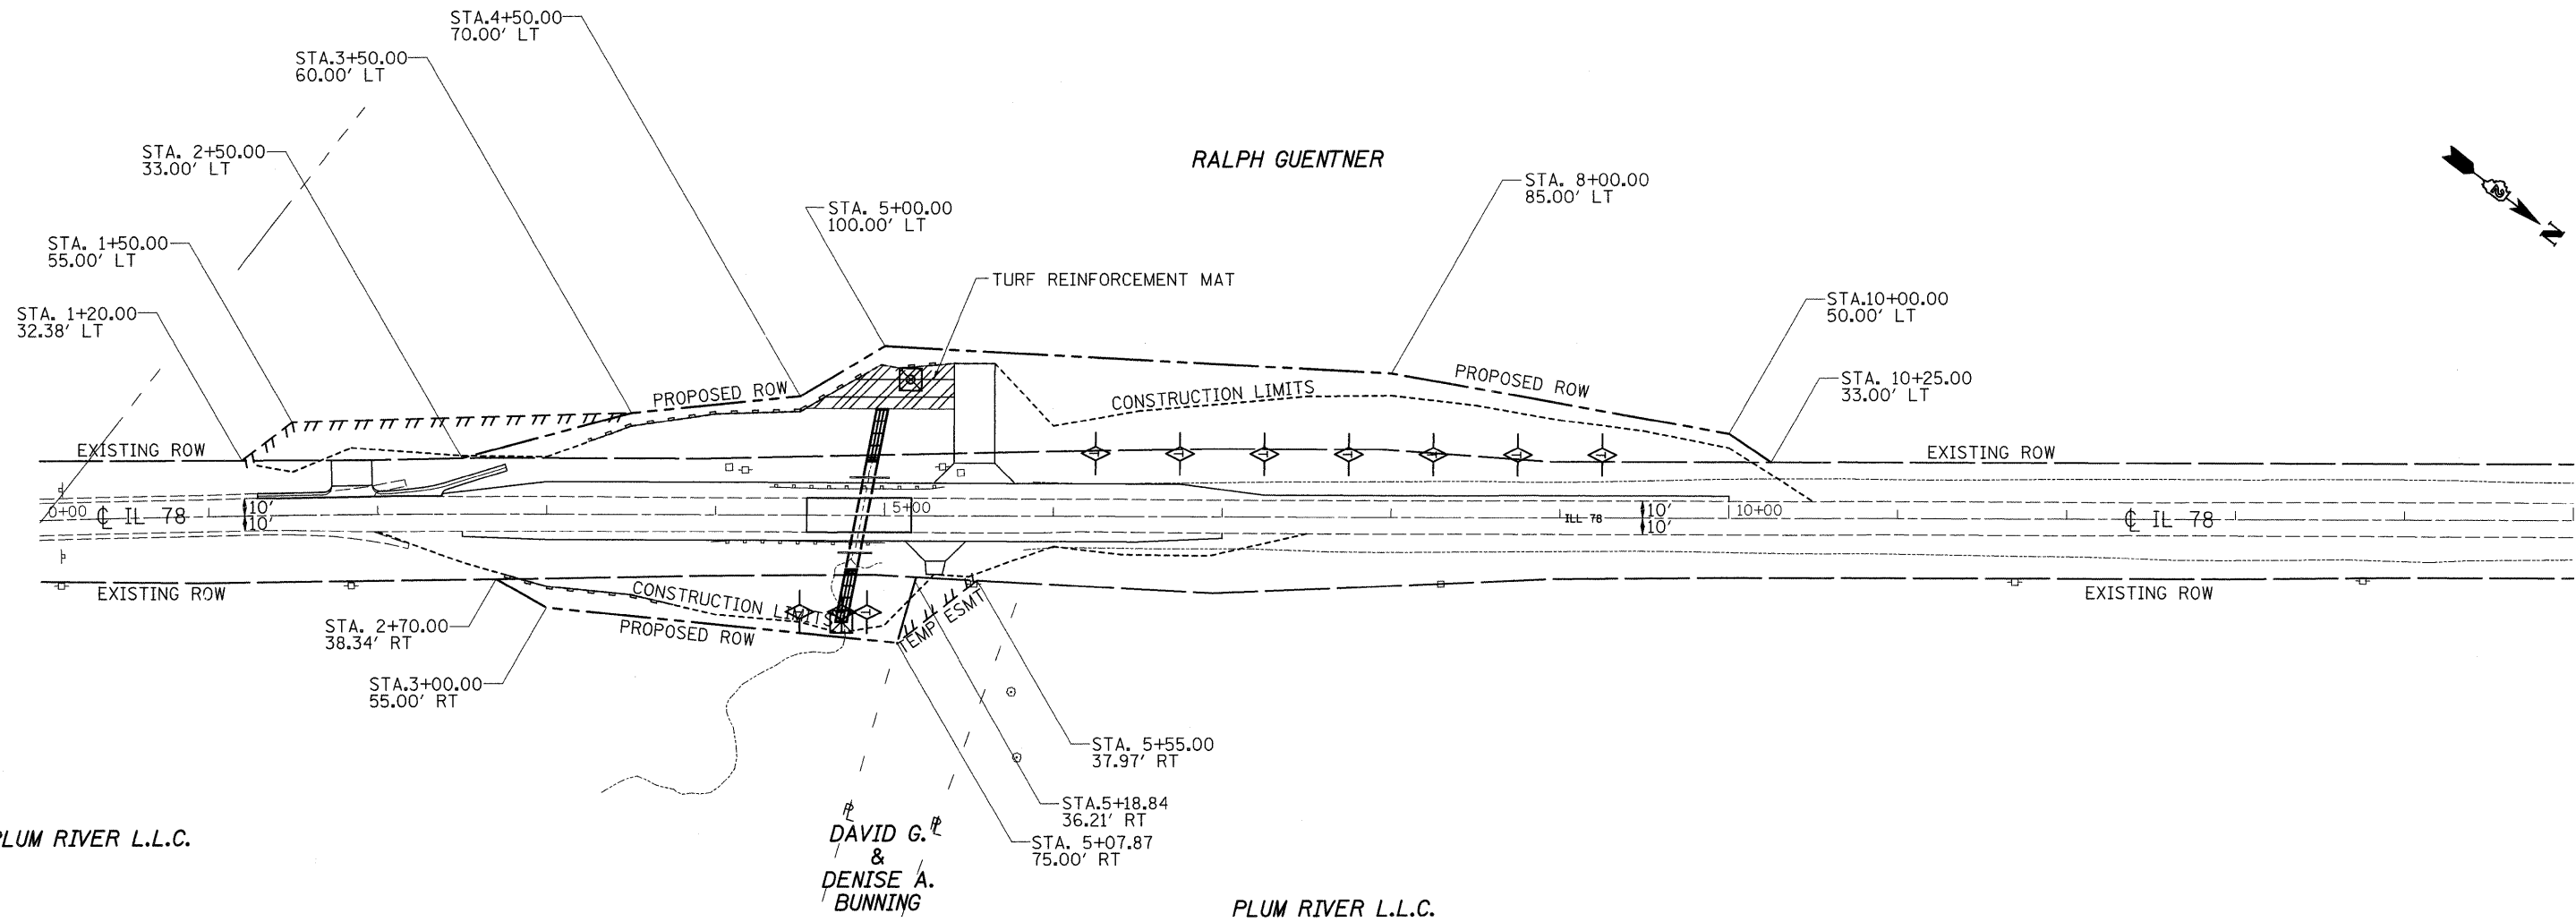


 
 

EROSION CONTROL AND ROW DETAILS



PLUM RIVER L.L.C.

DAVID G.
&
DENISE A.
BUNNING

PLUM RIVER L.L.C.

LEGEND	
	= TEMPORARY DITCH CHECK
	= PERIMETER EROSION BARRIER
	= INLET AND PIPE PROTECTION



FILE NAME =	USER NAME = hensonke	DESIGNED -	REVISED -	STATE OF ILLINOIS DEPARTMENT OF TRANSPORTATION	EROSION CONTROL AND ROW DETAILS	F.A.P. RTE.	SECTION	COUNTY	TOTAL SHEETS	SHEET NO.	
ci\pwork\pwidot\HENSONKE\dms33697\dms33697.dgn	7077-rower.dgn	DRAWN -	REVISED -			642	(10, 11)T	JODAVIESS	283	69	
	PLOT SCALE = 50.0000' / IN.	CHECKED -	REVISED -			CONTRACT NO. 64D07					
	PLOT DATE = Tue Sep 30 11:15:51 2008	DATE -	REVISED -			FED. ROAD DIST. NO. ILLINOIS FED. AID PROJECT					
				SCALE:	SHEET NO. OF SHEETS	STA.	TO STA.				