


EROSION CONTROL AND ROW DETAILS

GUENTNER
BAR C INC

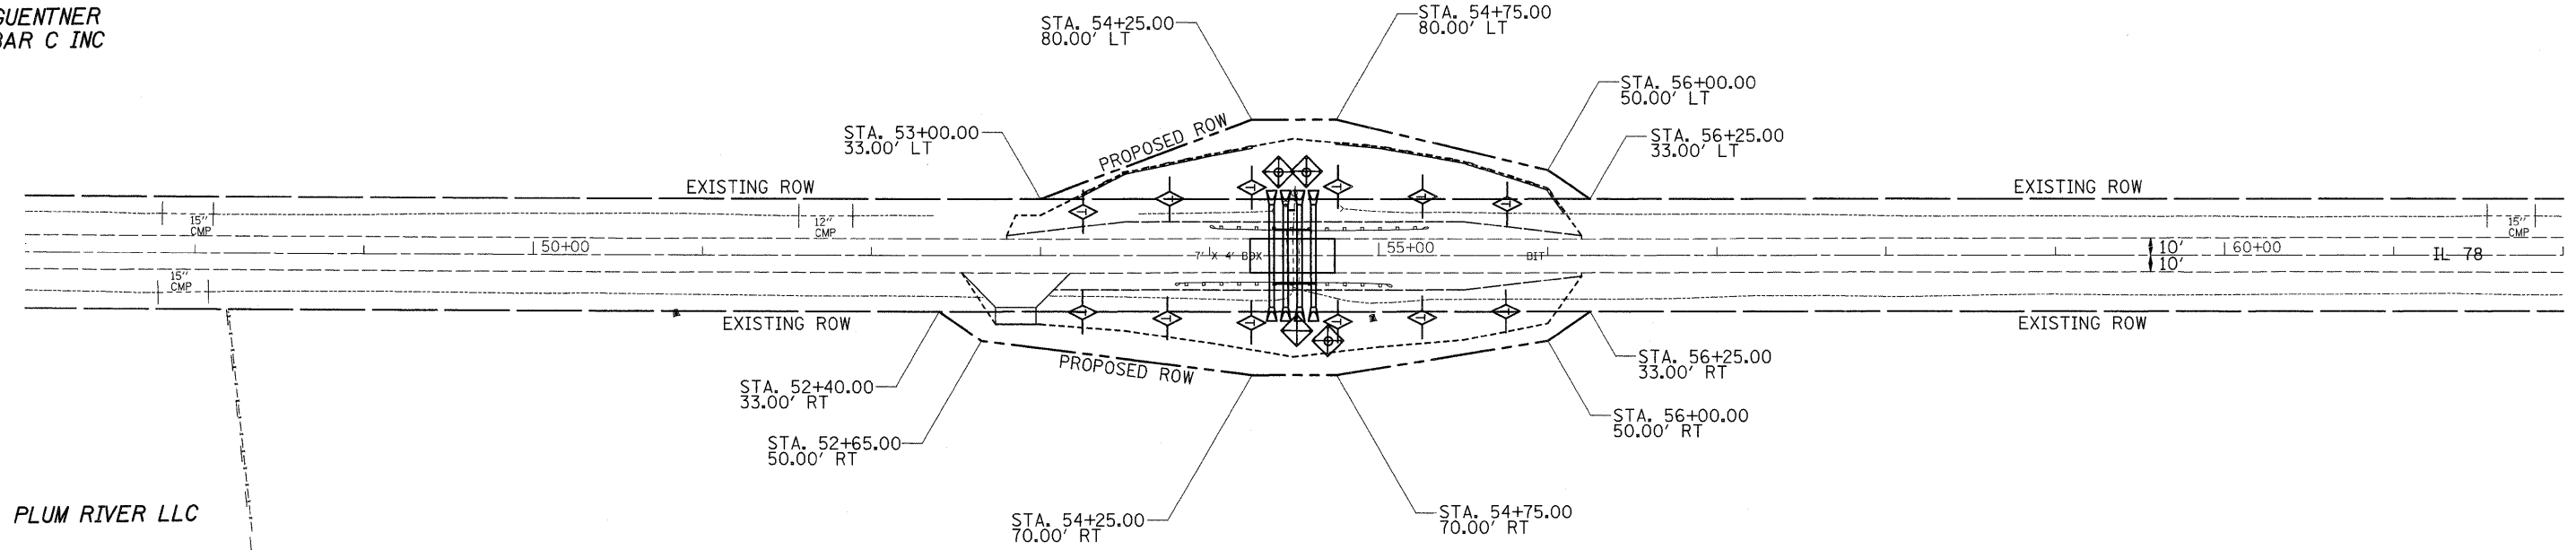

PLUM RIVER LLC

RALPH GUENTNER

ROGER L. & JENNY B. STODDARD

LEGEND

= TEMPORARY DITCH CHECK
 = PERIMETER EROSION BARRIER
 = INLET AND PIPE PROTECTION



FILE NAME =	USER NAME = hensonke	DESIGNED -	REVISED -	STATE OF ILLINOIS DEPARTMENT OF TRANSPORTATION	EROSION CONTROL AND ROW DETAILS	F.A.P. RTE.	SECTION	COUNTY	TOTAL SHEETS	SHEET NO.	
ca:\pwork\PWIDOT\HENSONKE\dms33697\ad	707rower.dgn	DRAWN -	REVISED -			642	(10, 11)T	JODAVIESS	283	70	
	PLOT SCALE = 50.0000' / IN.	CHECKED -	REVISED -			SCALE: SHEET NO. OF SHEETS STA. TO STA.		FED. ROAD DIST. NO. ILLINOIS FED. AID PROJECT			
	PLOT DATE = Tue Sep 30 11:15:59 2008	DATE -	REVISED -			CONTRACT NO. 64D07					