


EROSION CONTROL AND ROW DETAILS

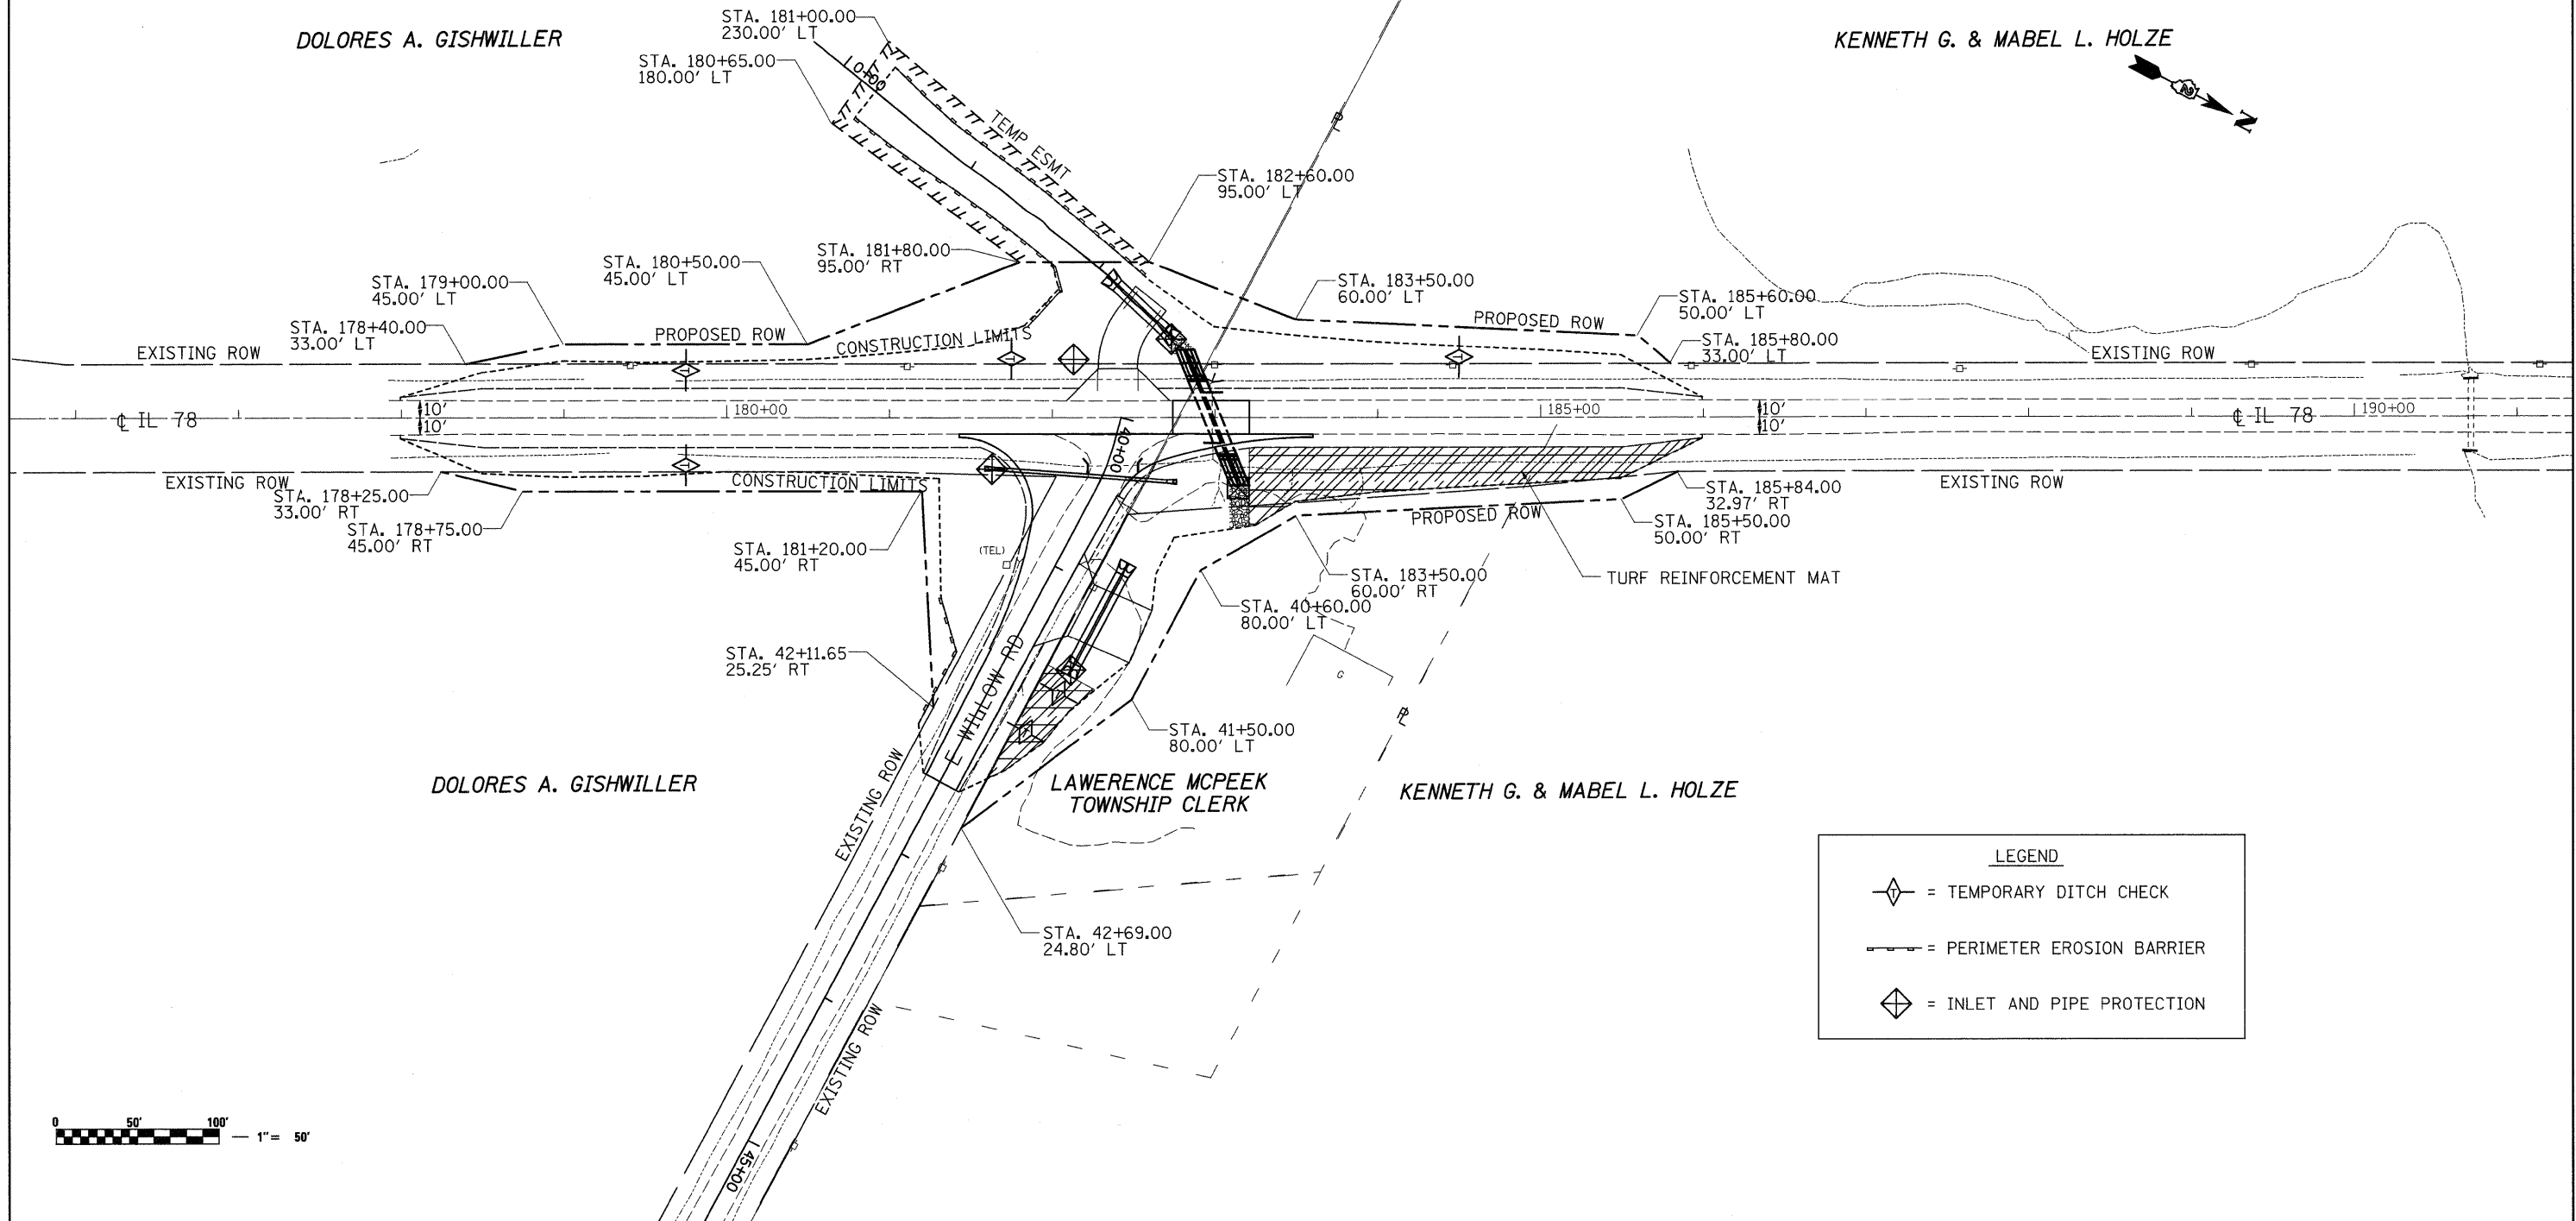

LEGEND	
	= TEMPORARY DITCH CHECK
	= PERIMETER EROSION BARRIER
	= INLET AND PIPE PROTECTION



FILE NAME =	USER NAME = hensonke	DESIGNED -	REVISED -	STATE OF ILLINOIS DEPARTMENT OF TRANSPORTATION	EROSION CONTROL AND ROW DETAILS	F.A.P. RTE.	SECTION	COUNTY	TOTAL SHEETS	SHEET NO.	
ct:\pw\work\VP\WIDOT\HENSONKE\dms33697\d8	707rower.dgn	DRAWN -	REVISED -			642	(10, 11)T	JODAVIESS	283	71	
	PLOT SCALE = 50.0000' / IN.	CHECKED -	REVISED -			CONTRACT NO. 64D07					
	PLOT DATE = Tue Sep 30 11:15:52 2008	DATE -	REVISED -			FED. ROAD DIST. NO. [ILLINOIS] FED. AID PROJECT					
					SCALE:	SHEET NO.	OF SHEETS	STA.	TO STA.		