


EROSION CONTROL AND ROW DETAILS

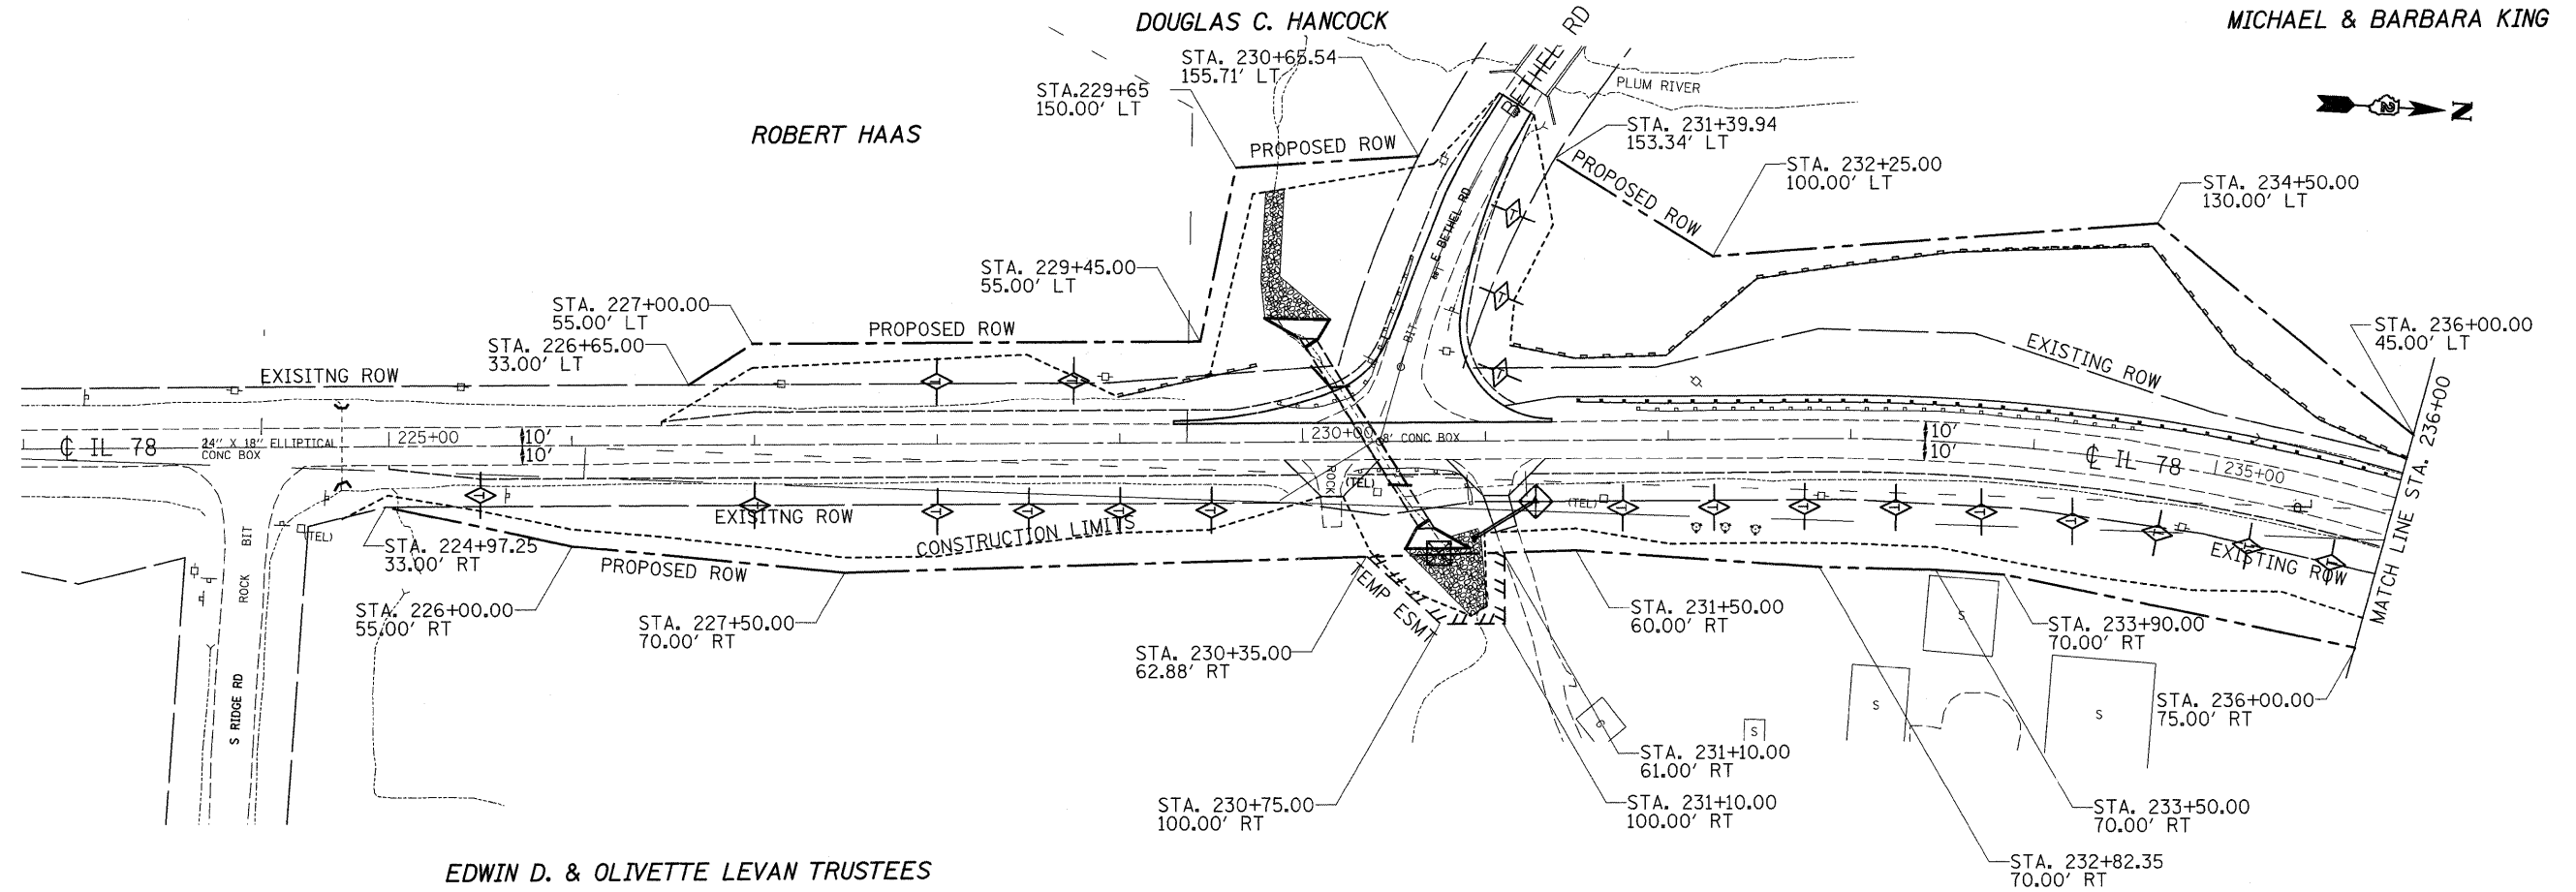

LEGEND	
	= TEMPORARY DITCH CHECK
	= PERIMETER EROSION BARRIER
	= INLET AND PIPE PROTECTION



FILE NAME =	USER NAME = hensonke	DESIGNED -	REVISED -	STATE OF ILLINOIS DEPARTMENT OF TRANSPORTATION	EROSION CONTROL AND ROW DETAILS			F.A.P. RTE.	SECTION	COUNTY	TOTAL SHEETS	SHEET NO.
ct:\pw_work\XPWIDOT\HENSONKE\dms33697\d84707rower.dgn	PLOT SCALE = 50.0000' / IN.	DRAWN -	REVISED -					642	(10, 11)T	JODAVIESS	283	72
	PLOT DATE = Tue Sep 30 11:15:52 2008	CHECKED -	REVISED -		CONTRACT NO. 64D07							
		DATE -	REVISED -		SCALE:	SHEET NO.	OF SHEETS	STA.	TO STA.	FED. ROAD DIST. NO.	ILLINOIS FED. AID PROJECT	