


# EROSION CONTROL AND ROW DETAILS

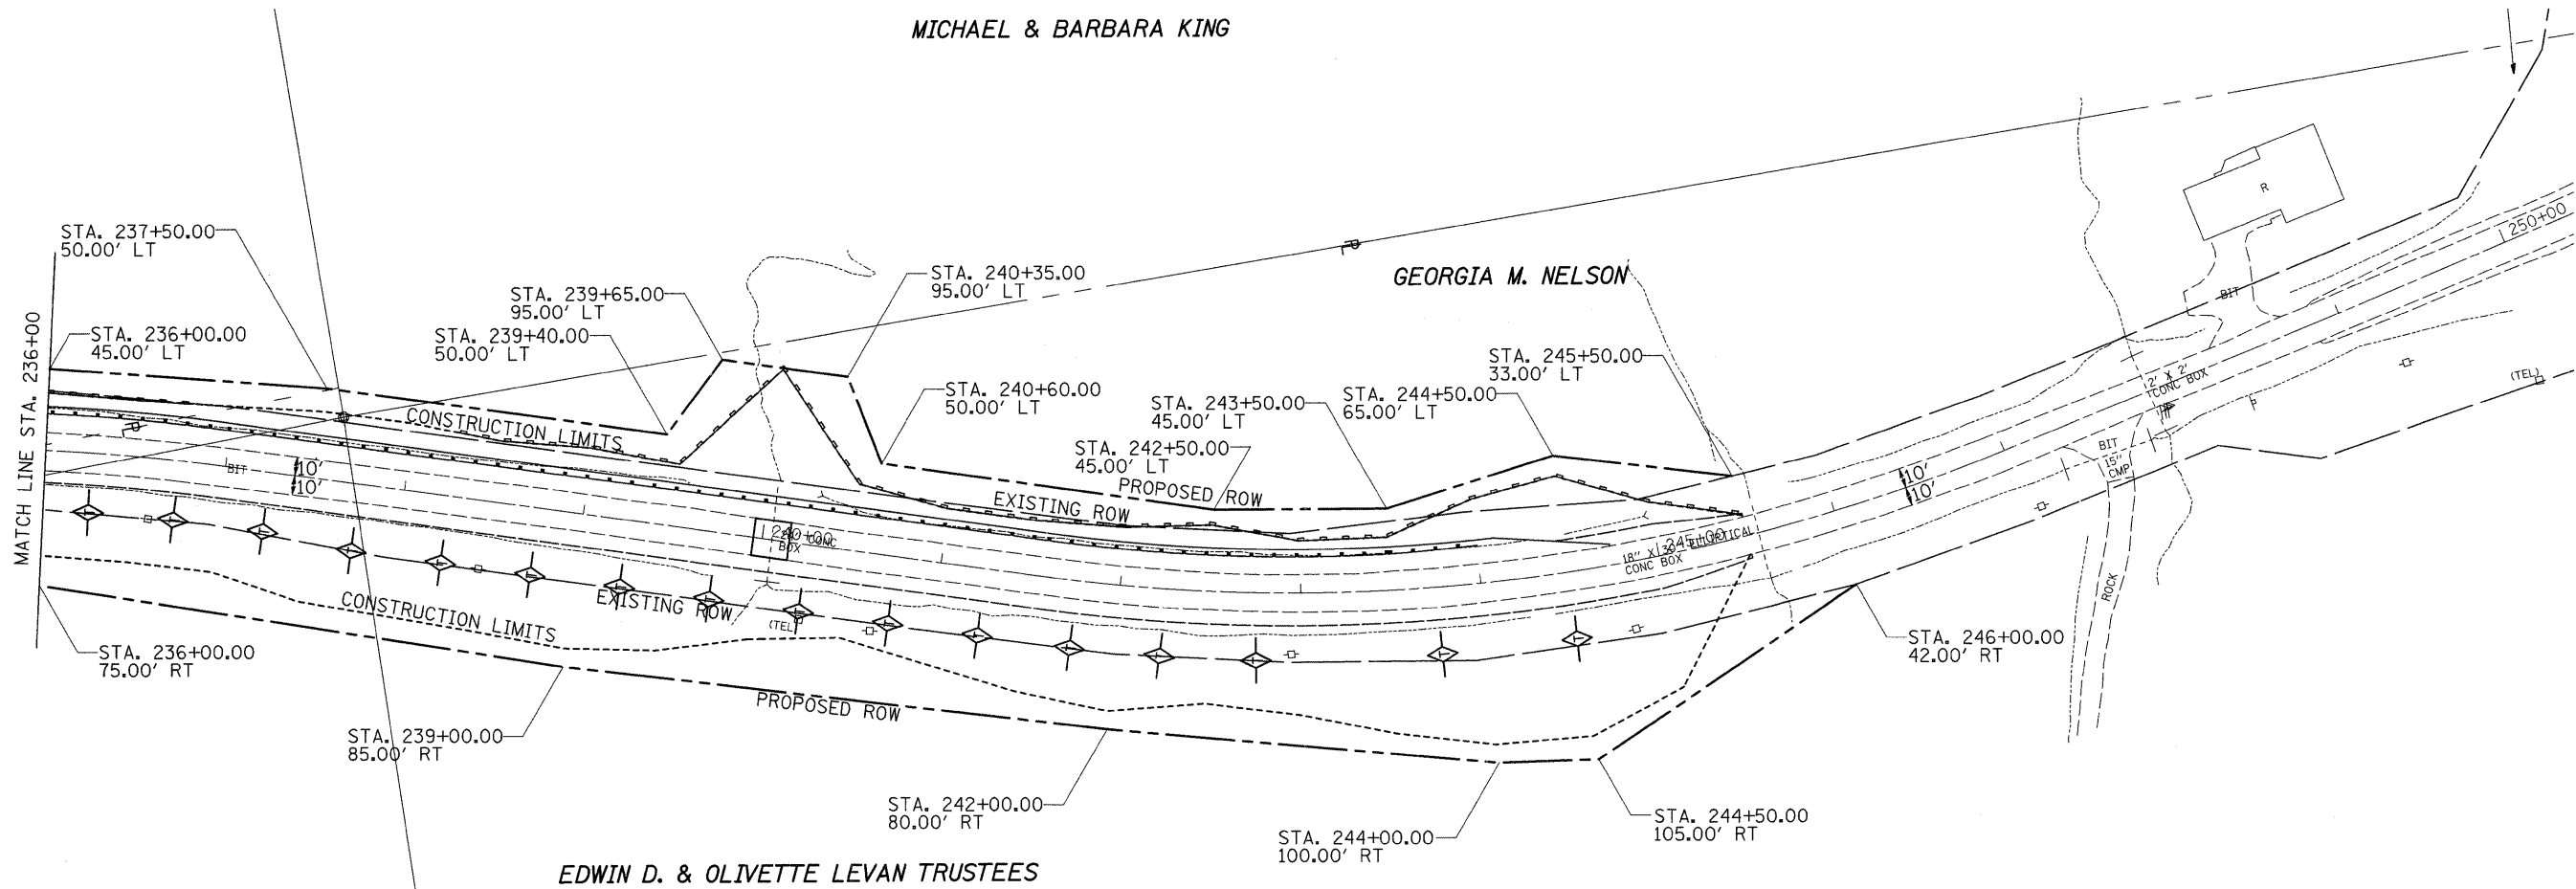

FILE NAME =	USER NAME = hensonke	DESIGNED -	REVISED -	<b>STATE OF ILLINOIS DEPARTMENT OF TRANSPORTATION</b>	<b>EROSION CONTROL AND ROW DETAILS</b>	F.A.P. RTE.	SECTION	COUNTY	TOTAL SHEETS	SHEET NO.	
cr:\pw_work\VP\WIDOT\HENSONKE\dms33697\d08	707-rower.dgn	DRAWN -	REVISED -			642	(10, 11)T	JODAVIESS	283	73	
	PLOT SCALE = 50.0000' / IN.	CHECKED -	REVISED -			CONTRACT NO. 64D07					
	PLOT DATE = Tue Sep 30 11:15:53 2008	DATE -	REVISED -			FED. ROAD DIST. NO. [ILLINOIS] FED. AID PROJECT					