






EROSION CONTROL AND ROW DETAILS

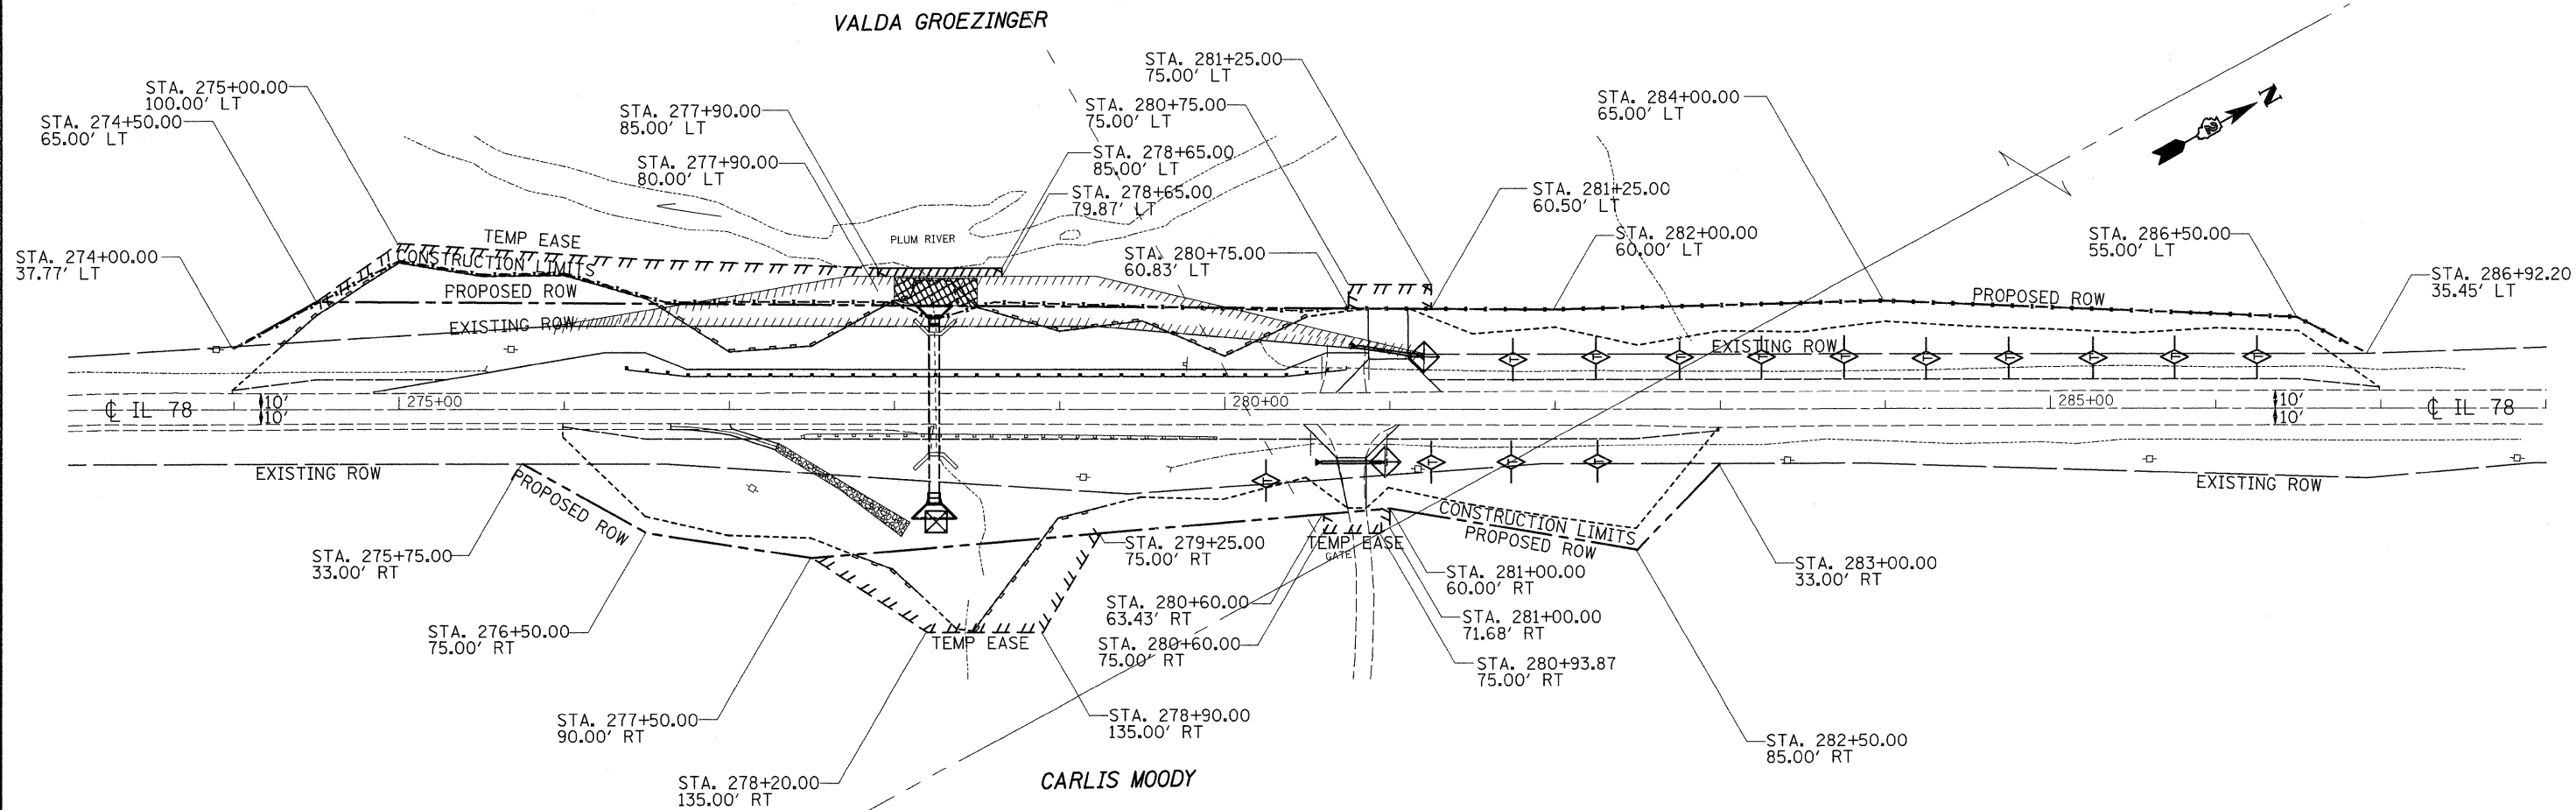

LEGEND	
	= TEMPORARY DITCH CHECK
	= PERIMETER EROSION BARRIER
	= INLET AND PIPE PROTECTION

 

 FILE NAME =	USER NAME = hensonke	DESIGNED -	REVISED -	STATE OF ILLINOIS DEPARTMENT OF TRANSPORTATION	EROSION CONTROL AND ROW DETAILS	F.A.P. RTE.	SECTION	COUNTY	TOTAL SHEETS	SHEET NO.	
ct:\pw\work\VPWIDOT\HENSONKE\dms33697\dms33697.dgn	787Power.dgn	DRAWN -	REVISED -			642	(10, 11)T	JODAVIESS	283	74	
		CHECKED -	REVISED -			CONTRACT NO. 64D07					
		DATE -	REVISED -			FED. ROAD DIST. NO. ILLINOIS FED. AID PROJECT					
					SCALE:	SHEET NO. OF SHEETS		STA. TO STA.			