



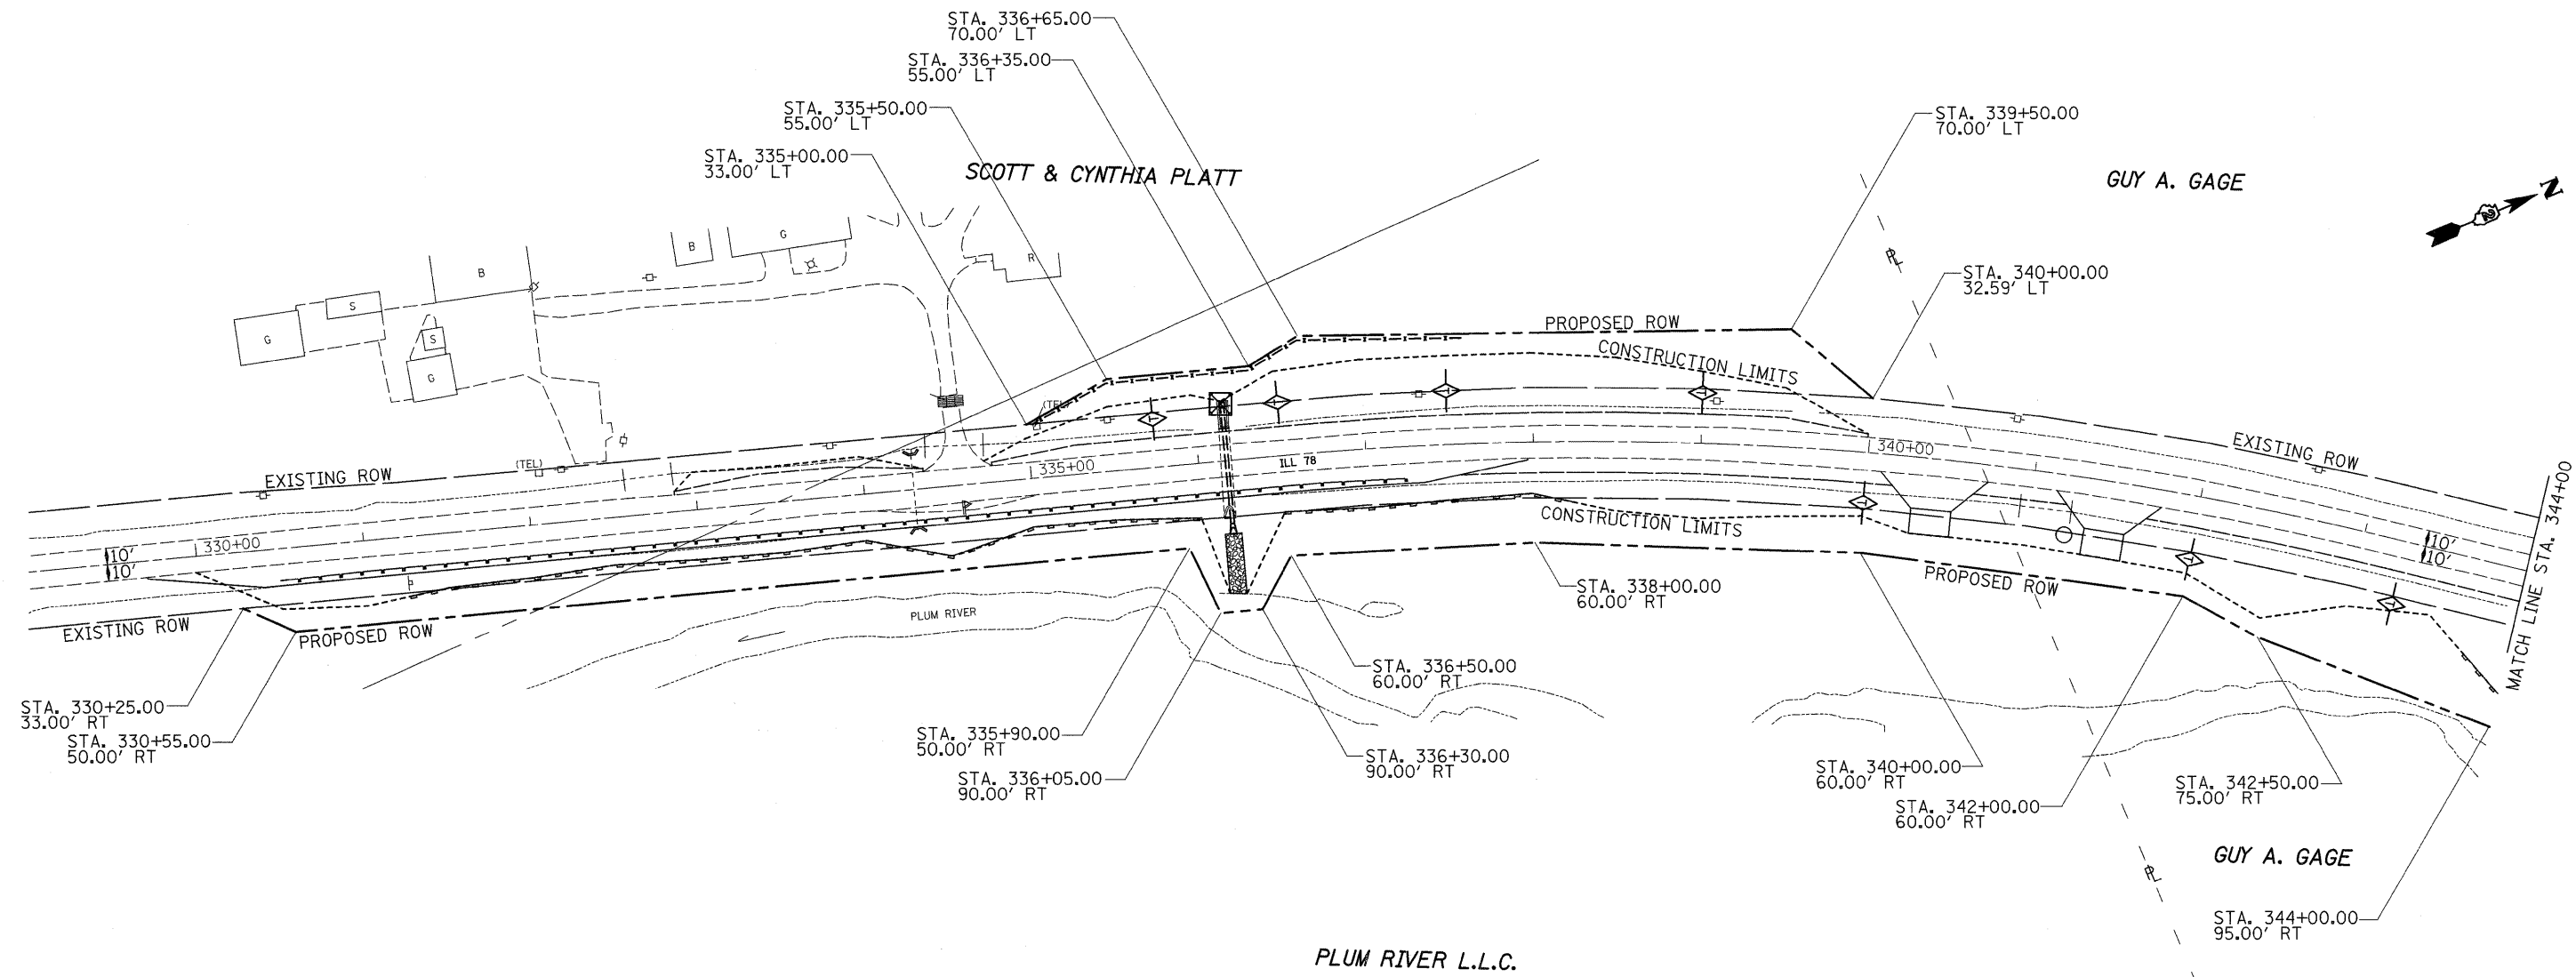


EROSION CONTROL AND ROW DETAILS

 

LEGEND

-  = TEMPORARY DITCH CHECK
-  = PERIMETER EROSION BARRIER
-  = INLET AND PIPE PROTECTION

 

FILE NAME =	USER NAME = hensonke	DESIGNED -	REVISED -	STATE OF ILLINOIS DEPARTMENT OF TRANSPORTATION	EROSION CONTROL AND ROW DETAILS	F.A.P. RTE.	SECTION	COUNTY	TOTAL SHEETS	SHEET NO.	
at:\pwwork\VPWIDOT\HENSONKE\dms33697\d08707power.dgn	PLOT SCALE = 50.0000' / IN.	DRAWN -	REVISED -			642	(10, 11)T	JODAVIESS	283	75	
PLOT DATE = Tue Sep 30 11:15:54 2008	DATE -	CHECKED -	REVISED -			CONTRACT NO. 64D07					
						FED. ROAD DIST. NO. [ILLINOIS] FED. AID PROJECT					