


# EROSION CONTROL AND ROW DETAILS

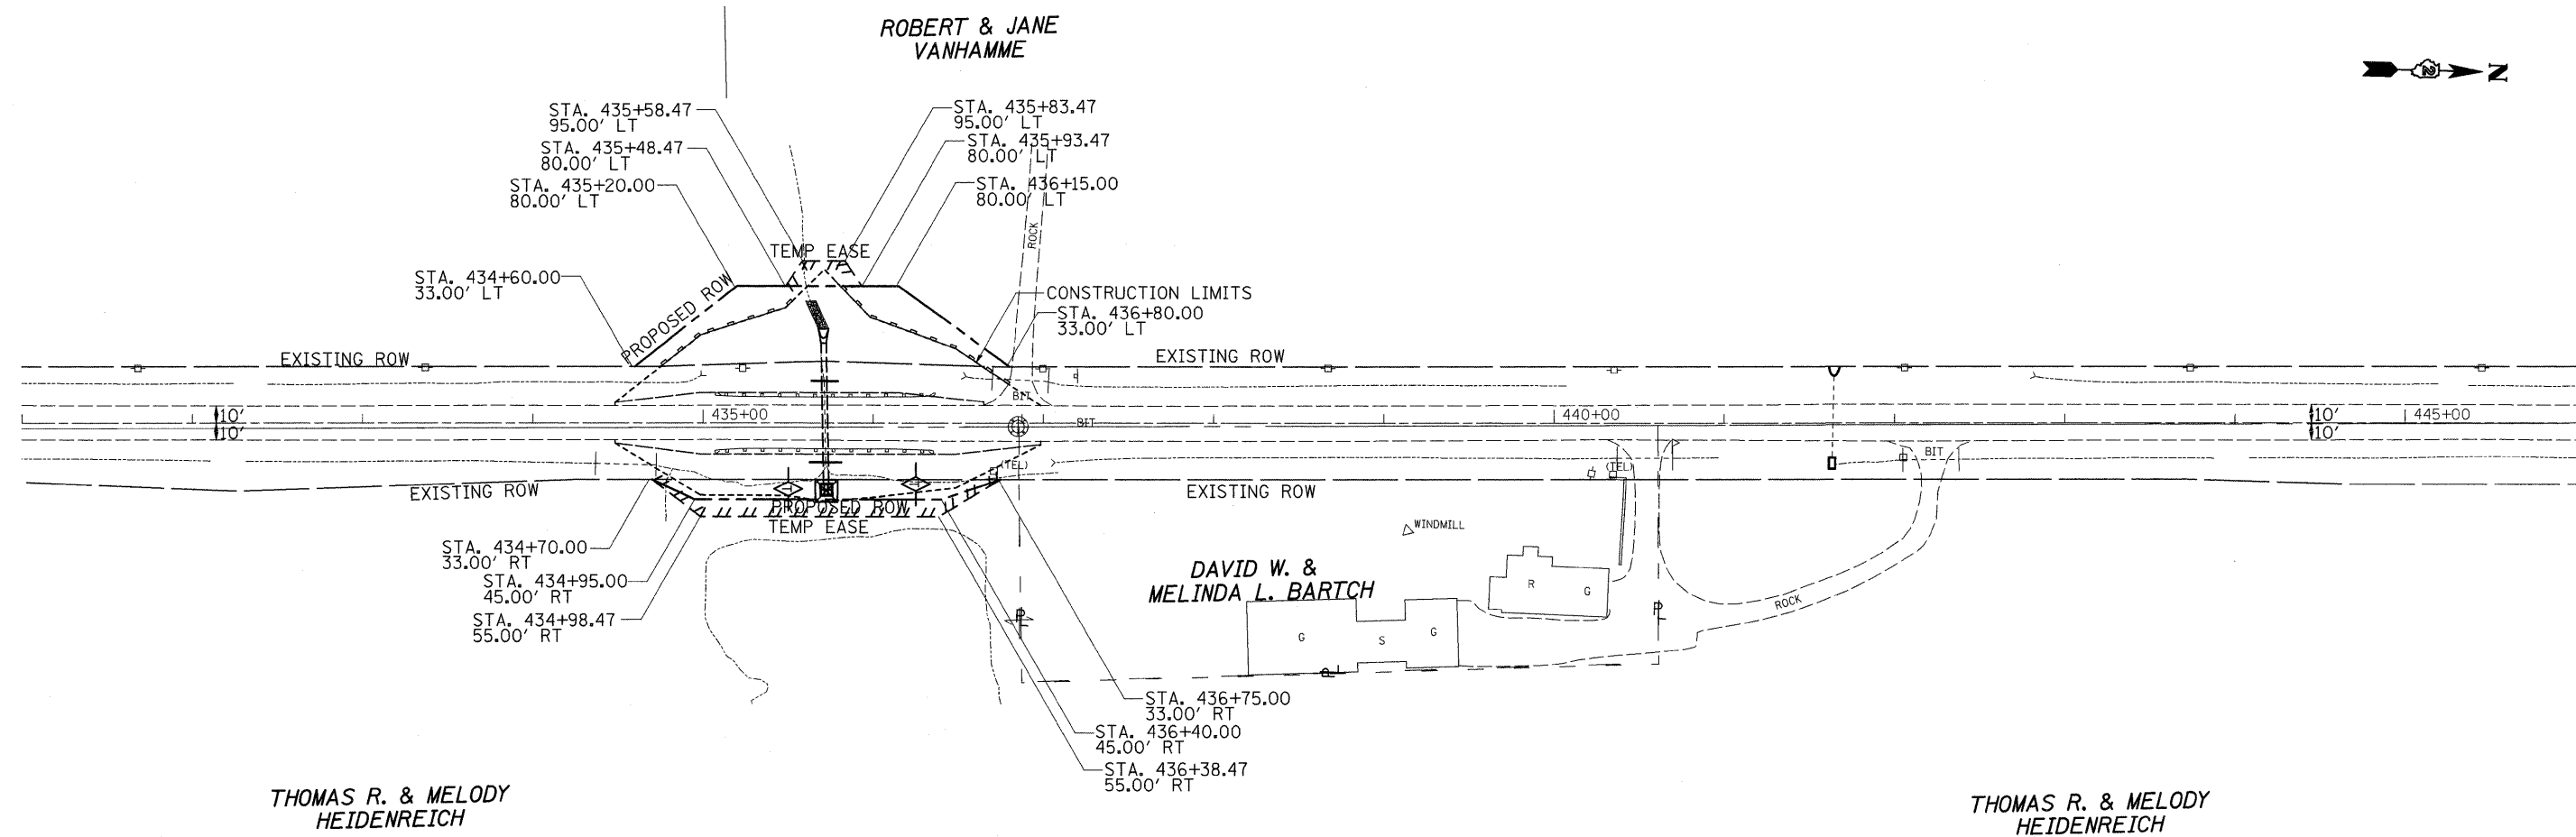

LEGEND	
	= TEMPORARY DITCH CHECK
	= PERIMETER EROSION BARRIER
	= INLET AND PIPE PROTECTION

FILE NAME =	USER NAME = hensonke	DESIGNED -	REVISED -	<b>STATE OF ILLINOIS DEPARTMENT OF TRANSPORTATION</b>	<b>EROSION CONTROL AND ROW DETAILS</b>	F.A.P. RTE.	SECTION	COUNTY	TOTAL SHEETS	SHEET NO.	
ct:\pw_work\PMIDOT\HENSONKE\dms33697\dms33697.dgn	707-power.dgn	DRAWN -	REVISED -			642	(10, 11)T	JODAVIESS	283	78	
PLOT SCALE = 50,0000' / IN.	CHECKED -	REVISED -	REVISED -			CONTRACT NO. 64D07					
PLOT DATE = Tue Sep 30 11:15:57 2008	DATE -	REVISED -	REVISED -			FED. ROAD DIST. NO. ILLINOIS FED. AID PROJECT					
						SCALE:	SHEET NO.	OF	SHEETS	STA.	TO STA.