
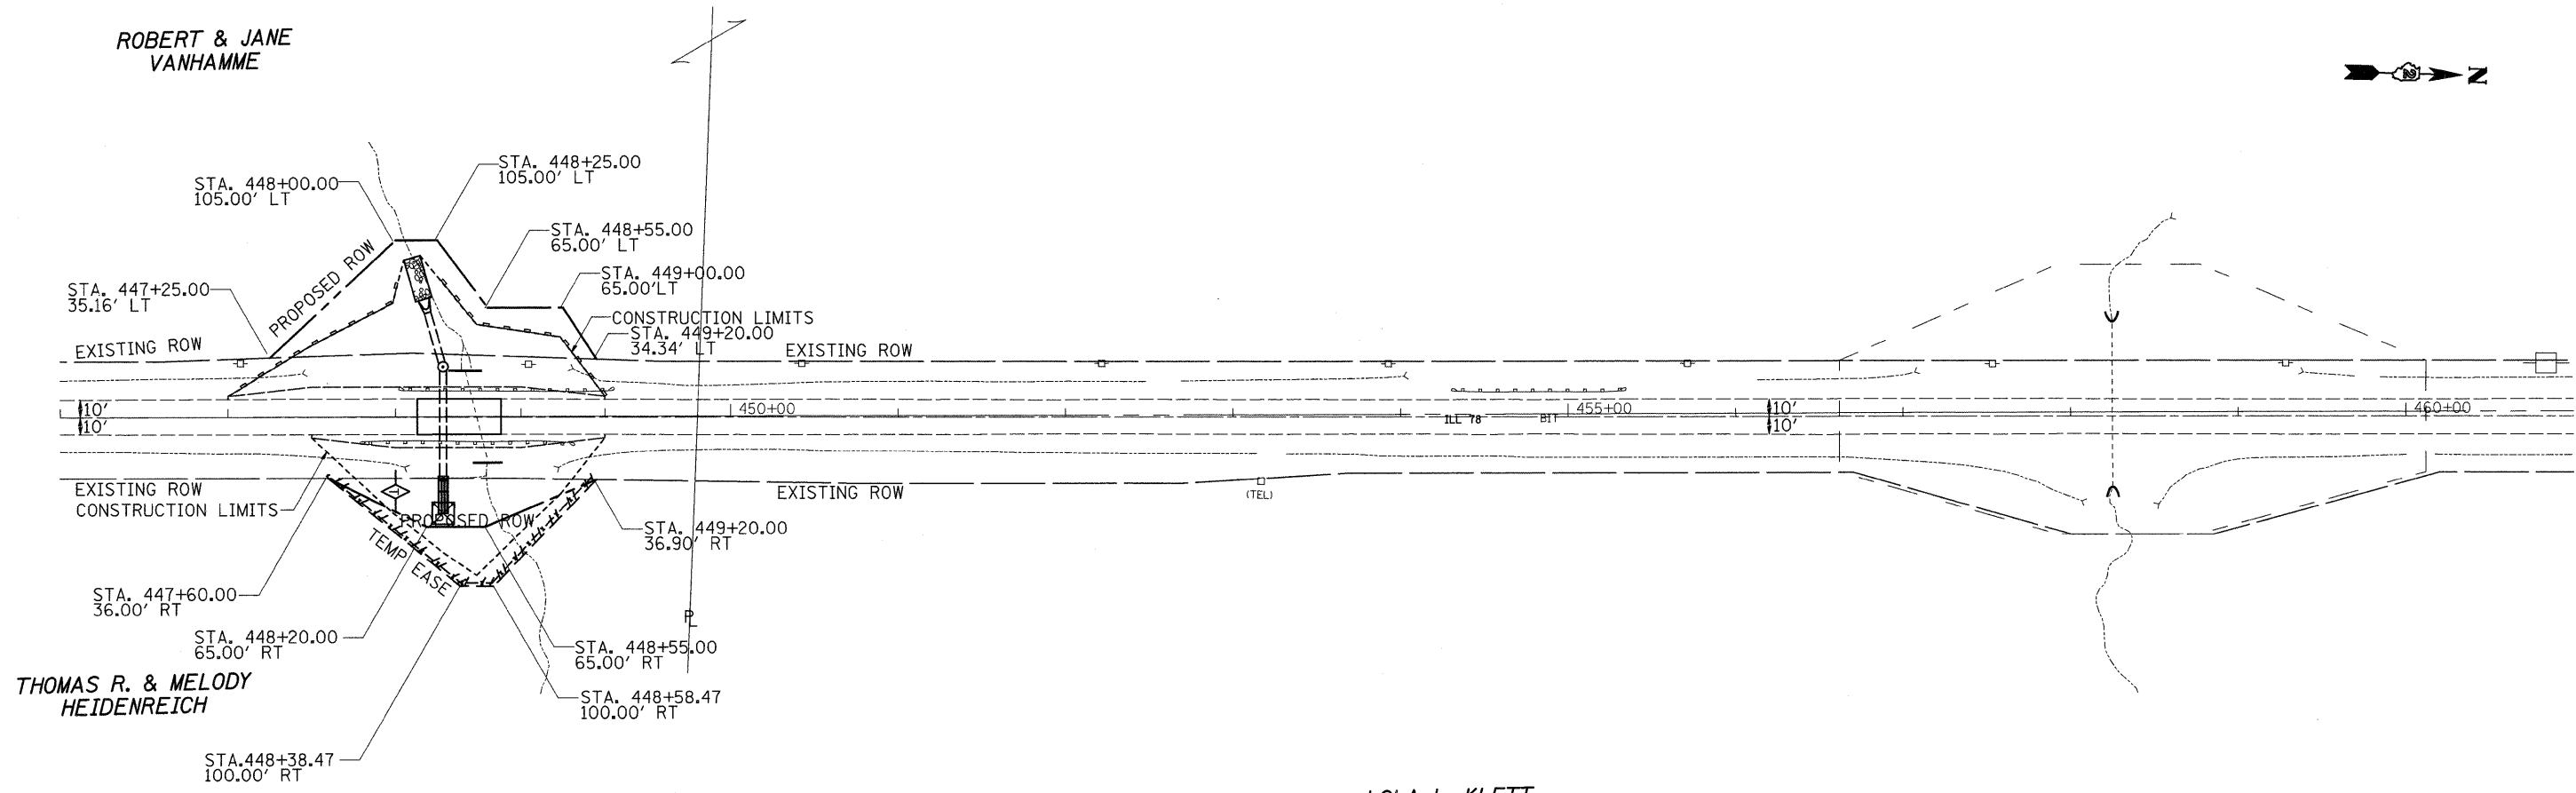
 



# EROSION CONTROL AND ROW DETAILS

 

LOLA L. KLETT

LEGEND	
	= TEMPORARY DITCH CHECK
	= PERIMETER EROSION BARRIER
	= INLET AND PIPE PROTECTION

FILE NAME =	USER NAME = hensonke	DESIGNED -	REVISED -	<b>STATE OF ILLINOIS DEPARTMENT OF TRANSPORTATION</b>	<b>EROSION CONTROL AND ROW DETAILS</b>	F.A.P. RTE.	SECTION	COUNTY	TOTAL SHEETS	SHEET NO.	
ct:\pw_work\VPWIDOT\HENSONKE\dms33697\d84707rower.dgn	707rower.dgn	DRAWN -	REVISED -			642	(10, 11)T	JODAVIESS	283	79	
PLOT SCALE = 50.0000' / IN.	CHECKED -	REVISED -	REVISED -			CONTRACT NO. 64D07					
PLOT DATE = Tue Sep 30 11:15:57 2008	DATE -	REVISED -	REVISED -			FED. ROAD DIST. NO. [ILLINOIS] FED. AID PROJECT					
				SCALE:      SHEET NO.    OF    SHEETS    STA.                    TO STA.							