


EROSION CONTROL AND ROW DETAILS

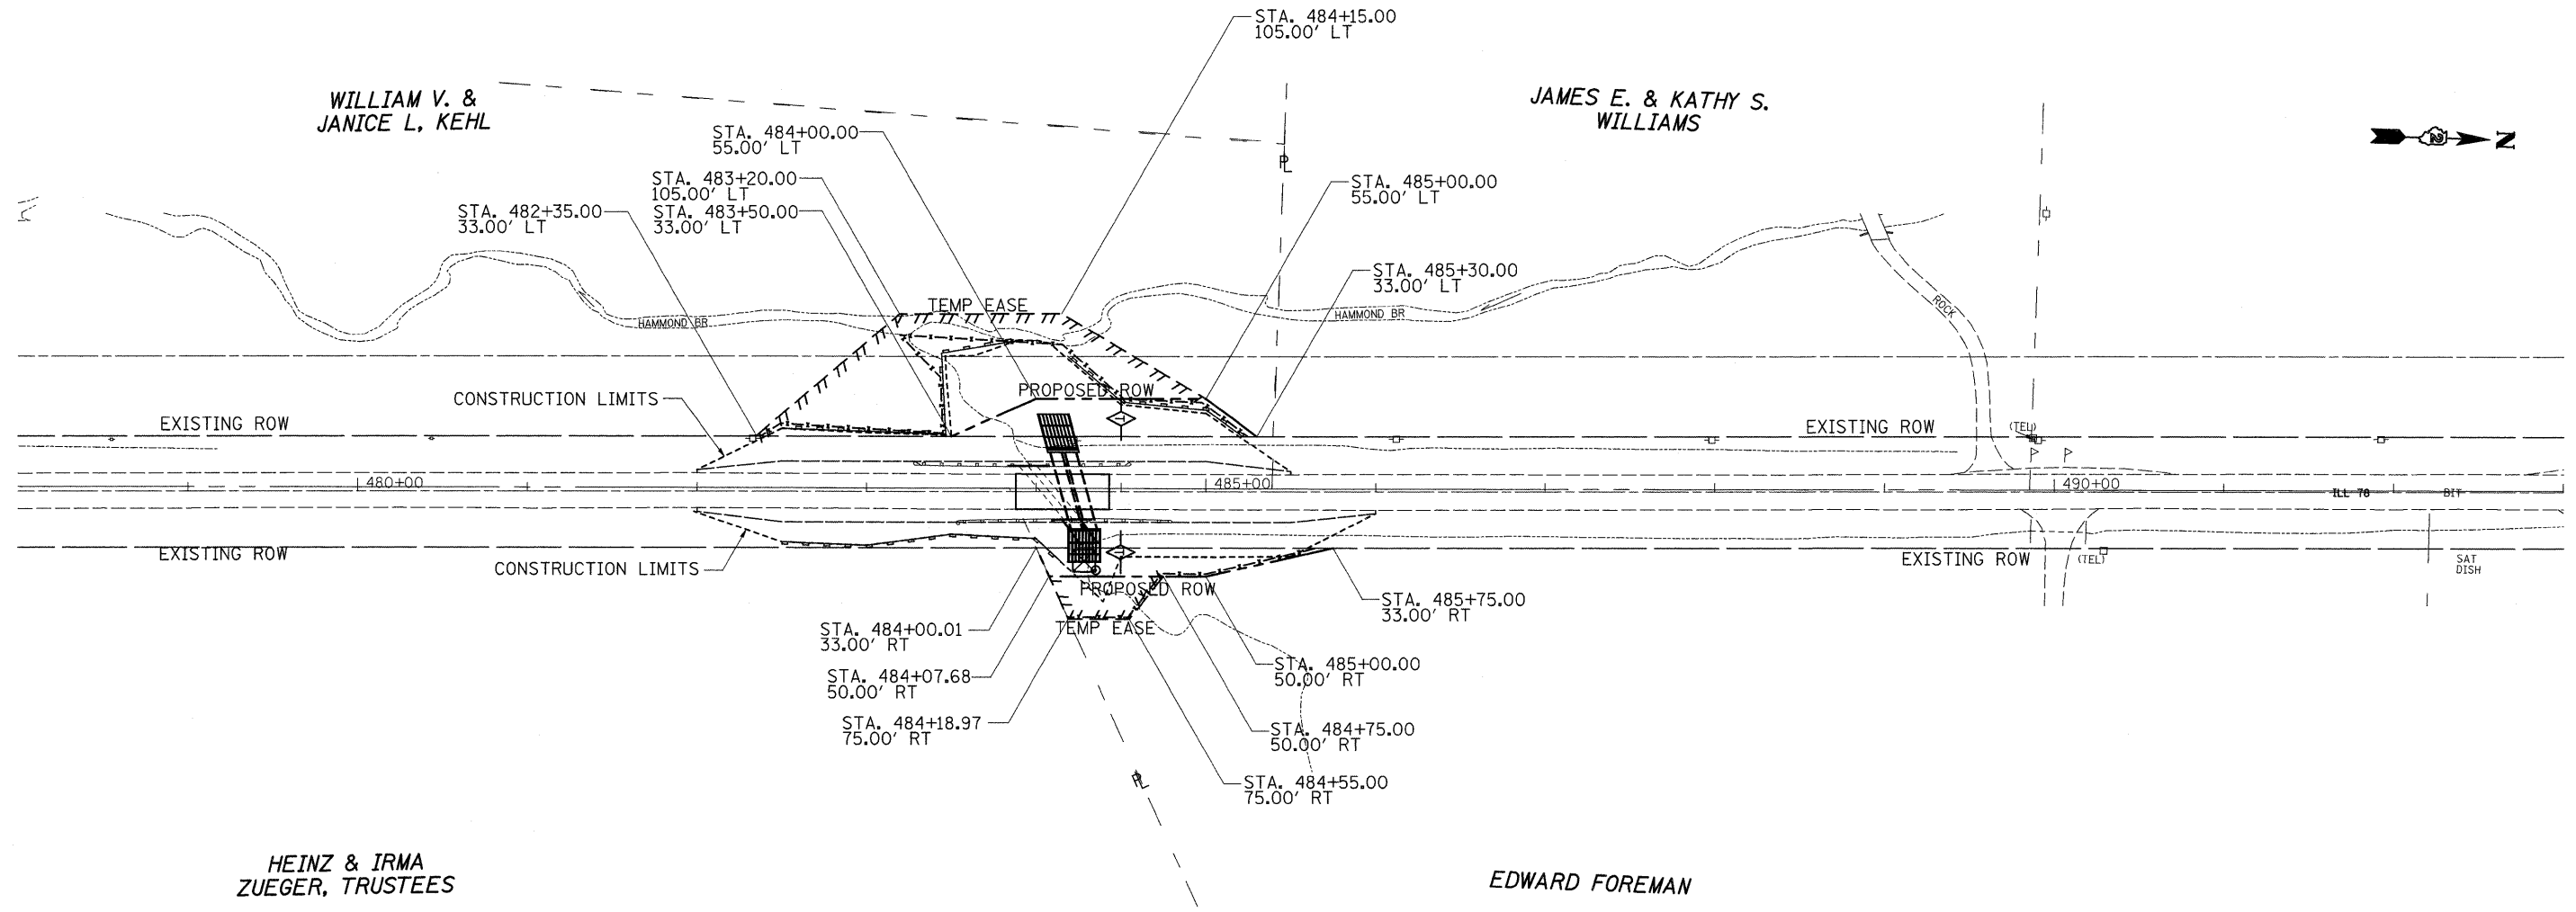

LEGEND

- ⊕ = TEMPORARY DITCH CHECK
- = PERIMETER EROSION BARRIER
- ⊕ = INLET AND PIPE PROTECTION



FILE NAME =	USER NAME = hensonke	DESIGNED -	REVISED -	STATE OF ILLINOIS DEPARTMENT OF TRANSPORTATION	EROSION CONTROL AND ROW DETAILS	F.A.P. RTE.	SECTION	COUNTY	TOTAL SHEETS	SHEET NO.	
ct\pwork\PW100T\HENSONKE\dms33697\d0787rower.dgn	PLOT SCALE = 50.0000' / IN.	DRAWN -	REVISED -			642	(10, 11)T	JODAVIESS	283	80	
	PLOT DATE = Tue Sep 30 11:15:58 2008	CHECKED -	REVISED -			SCALE: SHEET NO. OF SHEETS STA. TO STA.		CONTRACT NO. 64D07			
		DATE -	REVISED -			FED. ROAD DIST. NO. ILLINOIS FED. AID PROJECT					