
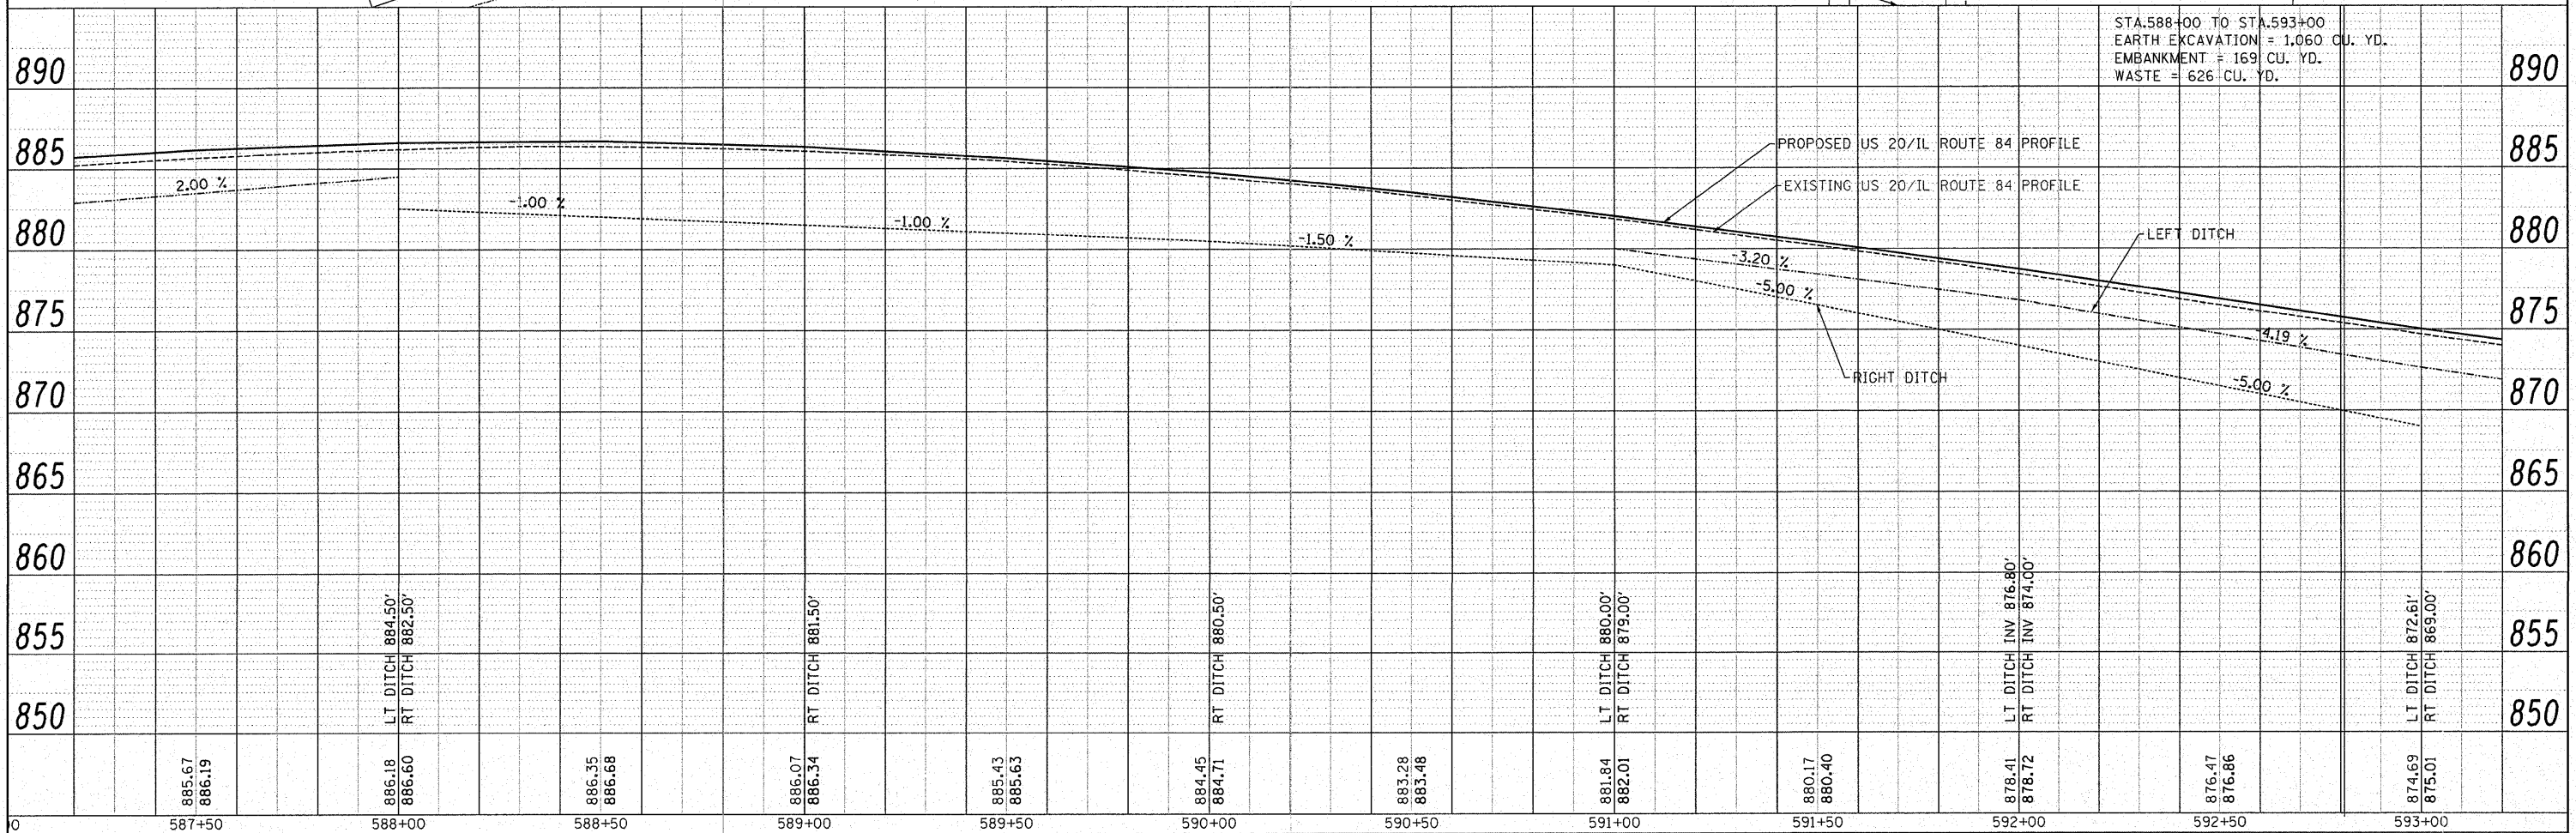


PLAN	SURVEYED	DATE
NOTE BOOK	ALIGNED	BY
NO.	RT. OF WAY CHECKED	
	NO.	
	NO.	
	NO.	

PROFILE	SURVEYED	DATE
NOTE BOOK	GRADES CHECKED	BY
NO.	B.M. NOTED	
	STRUCTURE NOTATIONS CHKD	
	NO.	

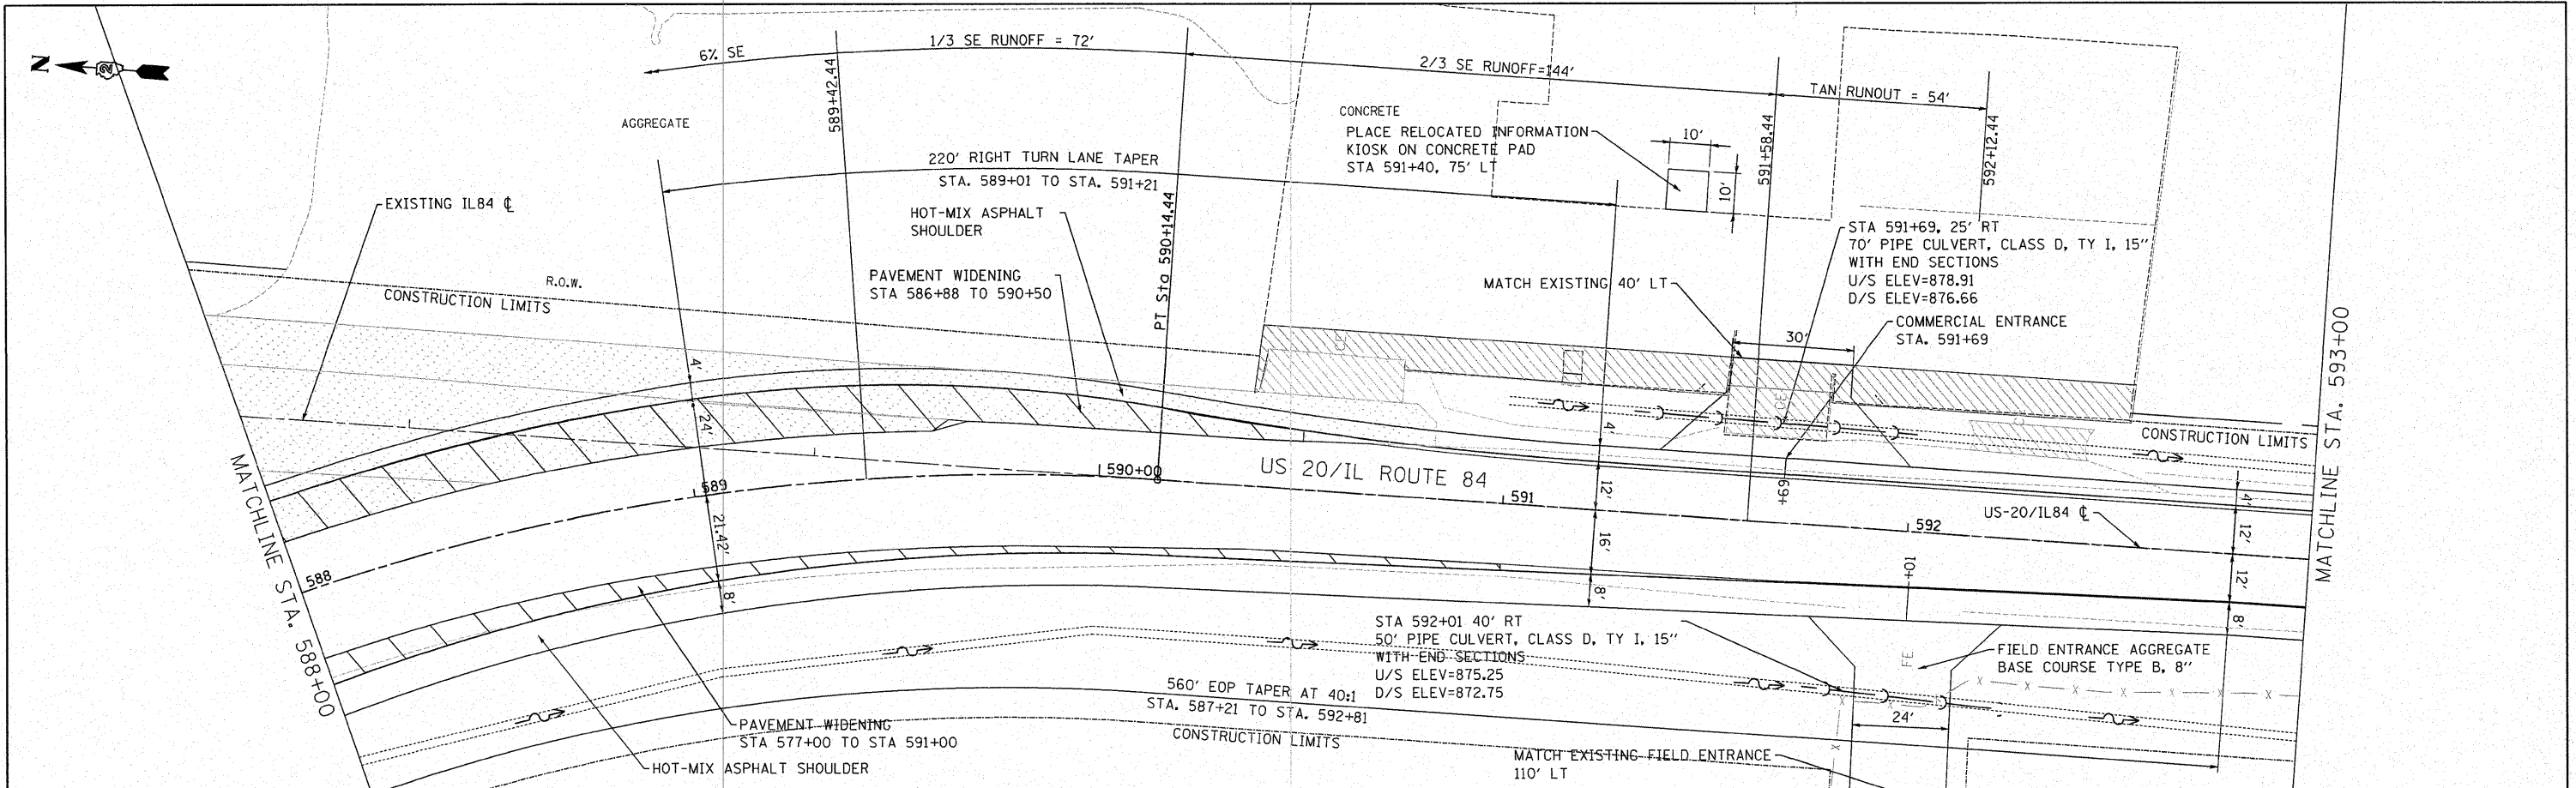

FILE NAME =	USER NAME = IDOTCAD	DESIGNED - SPF	REVISED -	<b>STATE OF ILLINOIS DEPARTMENT OF TRANSPORTATION</b>	<b>PLAN AND PROFILE - US 20</b>			F.A.P. RTE.	SECTION	COUNTY	TOTAL SHEETS	SHEET NO.
W:\2298-03 - US 20 IL 84 Intersection\CAD	Sheets\0208108-sh1-plnprf-20.dgn	DRAWN - AJP	REVISED -		SCALE: 20H 5V	SHEET NO. 04 OF 05 SHEETS	STA. 588+00 TO STA. 593+00	301	30-M-2	JoDAVIESS	81	22
PLOT SCALE = 20.0000' / IN.	CHECKED - JMS	REVISED -	REVISED -					CONTRACT NO. 64E29				
PLOT DATE = 1/21/2009	DATE - 01/23/09	REVISED -	REVISED -					ILLINOIS FED. AID PROJECT				