



PLAN	SURVEYED	DATE
	ALIGNED	
	CHECKED	
	BY	
	NO. OF WAY CHECKED	
	ADD. FILE NAME	
	NO.	

PROFILE	SURVEYED	DATE
	ALIGNED	
	CHECKED	
	BY	
	NO. OF WAY CHECKED	
	ADD. FILE NAME	
	NO.	

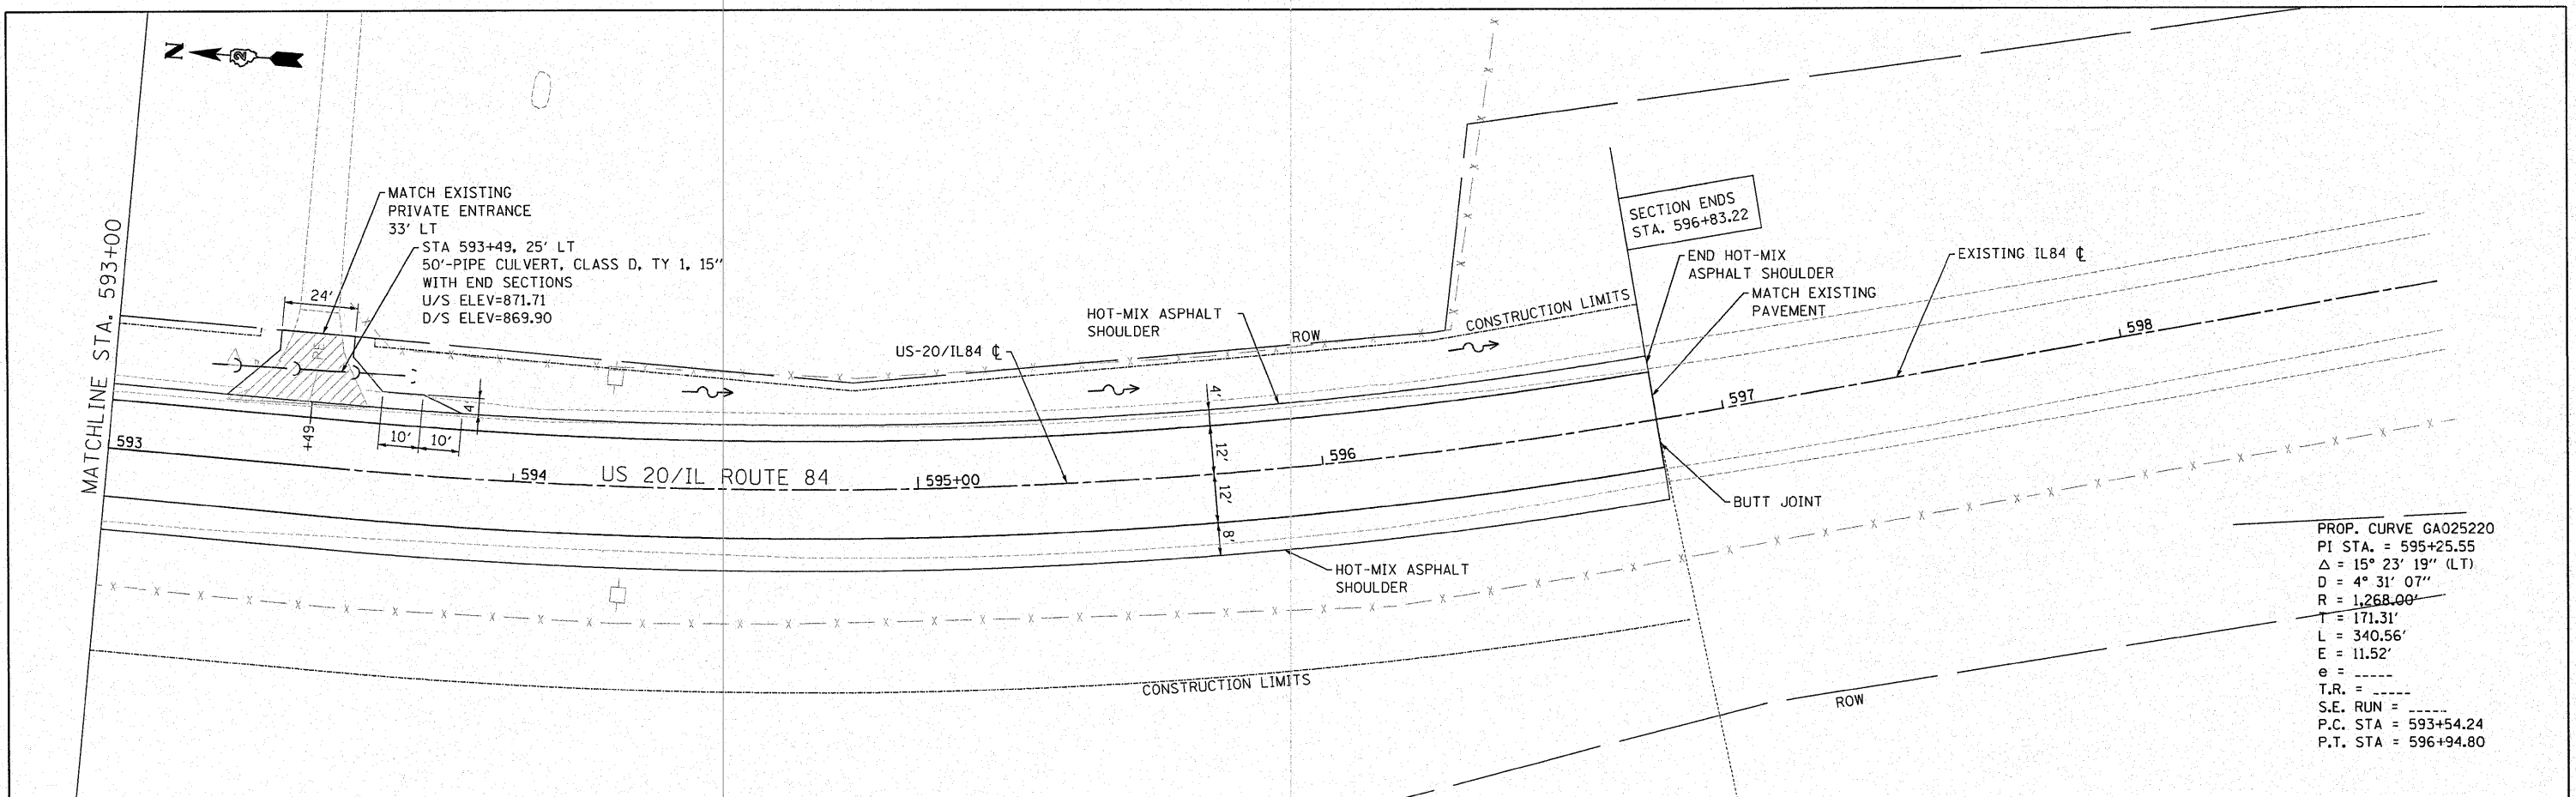

PROP. CURVE GA025220
 PI STA. = 595+25.55
 Δ = 15° 23' 19" (LT)
 D = 4° 31' 07" (LT)
 R = 1,268.00'
 T = 171.31'
 L = 340.56'
 E = 11.52'
 e = -----
 T.R. = -----
 S.E. RUN = -----
 P.C. STA = 593+54.24
 P.T. STA = 596+94.80

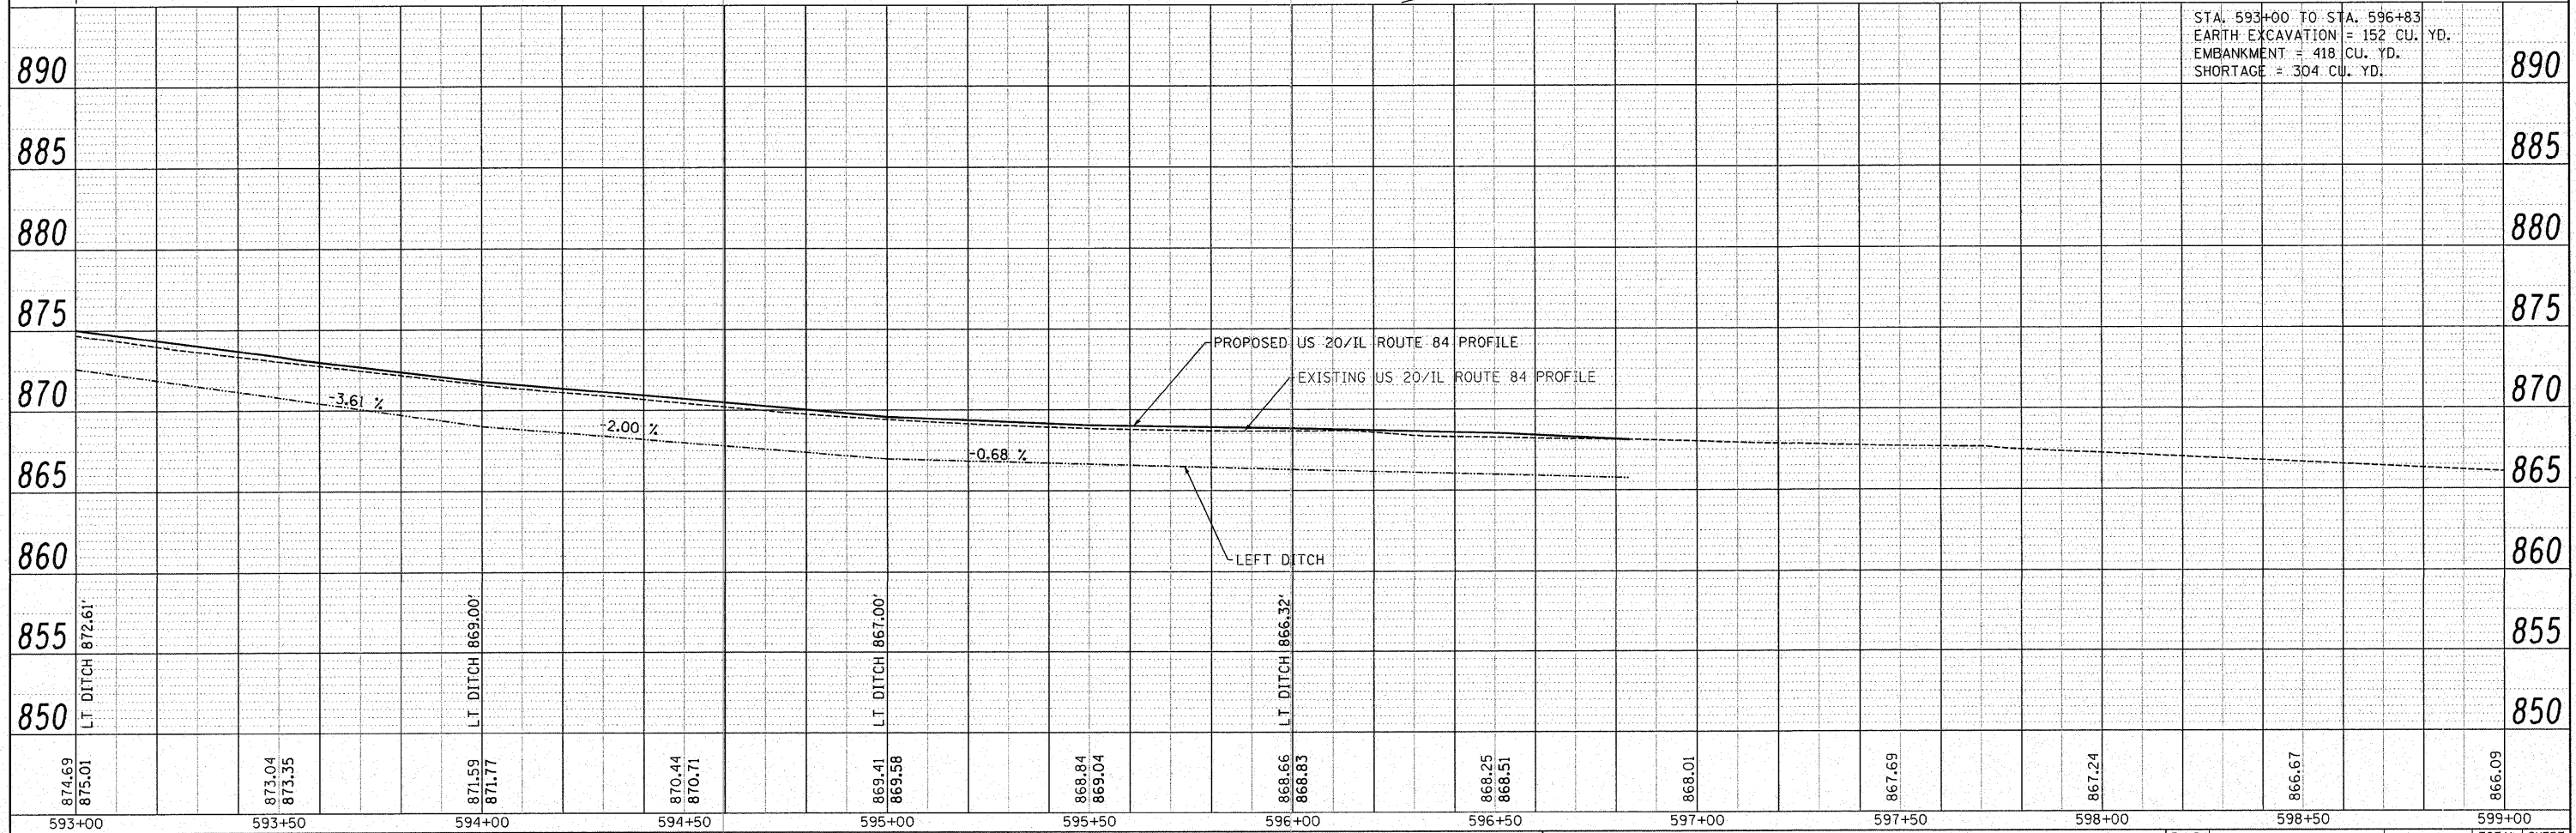

STA. 593+00 TO STA. 596+83
 EARTH EXCAVATION = 152 CU. YD.
 EMBANKMENT = 418 CU. YD.
 SHORTAGE = 304 CU. YD.

FILE NAME = W:\2298-03 - US 20 IL 84 Intersection\CADD	USER NAME = IDOTCAD Sheets\0209108-shr-plnprf-20.dgn	DESIGNED - SPF	REVISED -	STATE OF ILLINOIS DEPARTMENT OF TRANSPORTATION	PLAN AND PROFILE - US20	F.A.P. RTE. 301	SECTION 30-M-2	COUNTY JoDAVIESS	TOTAL SHEETS 81	SHEET NO. 23
PLOT SCALE = 20.0000' / 1" IN.	CHECKED - JMS	REVISIED -	REVISIED -	SCALE: 20H 5V	SHEET NO. 05 OF 05 SHEETS	STA. 593+00	TO STA. 596+83.32	CONTRACT NO. 64E29		
PLOT DATE = 1/21/2009	DATE - 01/23/09	REVISIED -	REVISIED -	FED. ROAD DIST. NO. ILLINOIS FED. AID PROJECT						