






PLAN	DESIGNED	BY	DATE
	PLOTTED		
	CHECKED		
	NO.		
	FILE NAME		

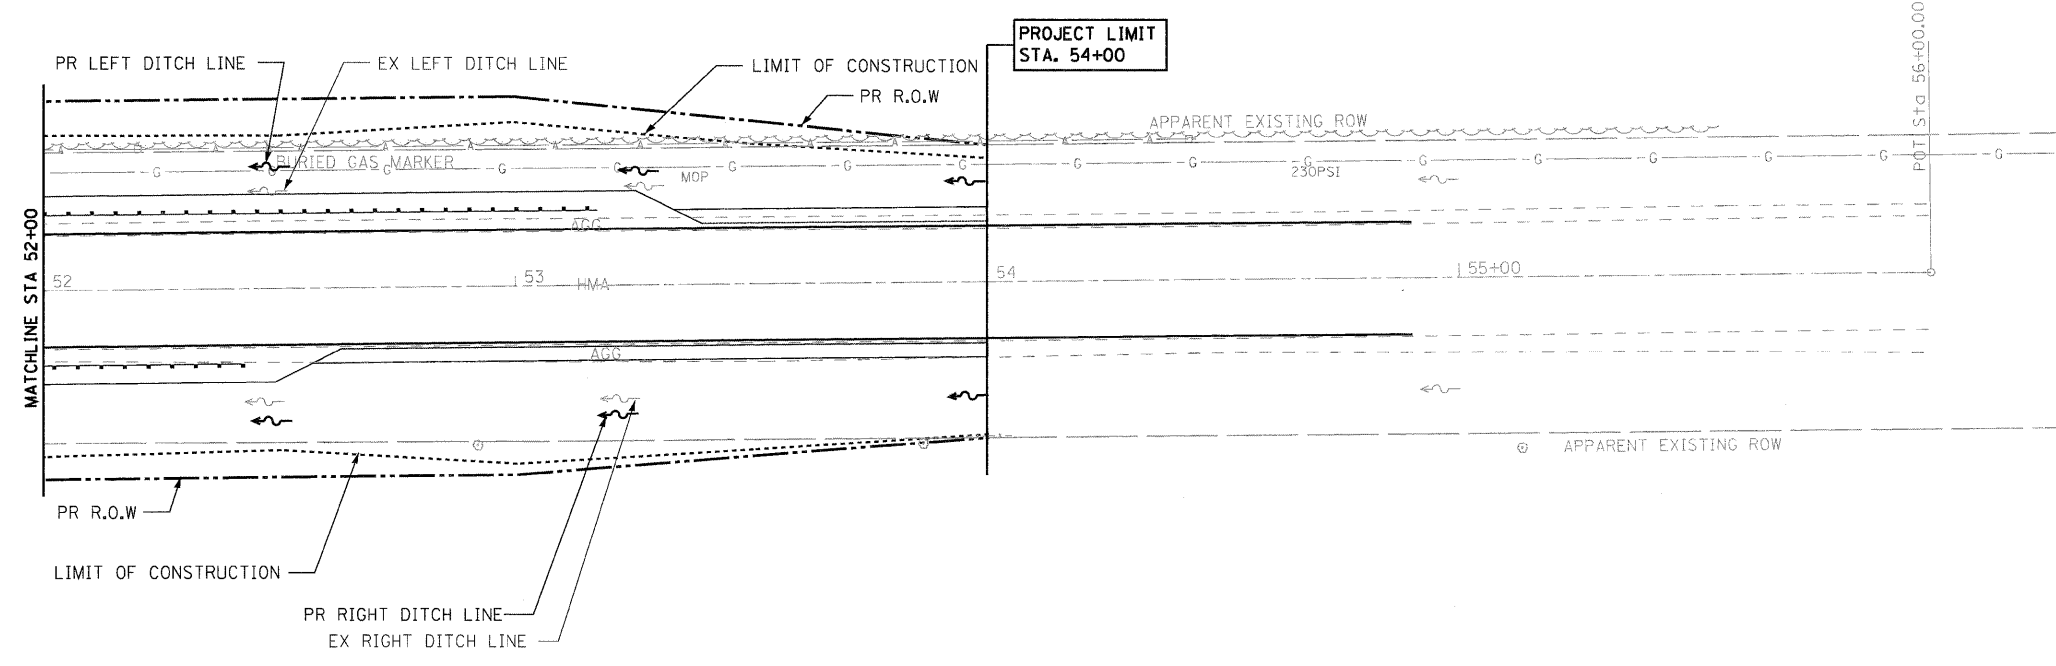

LEGEND:
 EXISTING DITCH
 PROPOSED DITCH

 

PROFILE	DESIGNED	BY	DATE
	PLOTTED		
	CHECKED		
	NO.		
	FILE NAME		

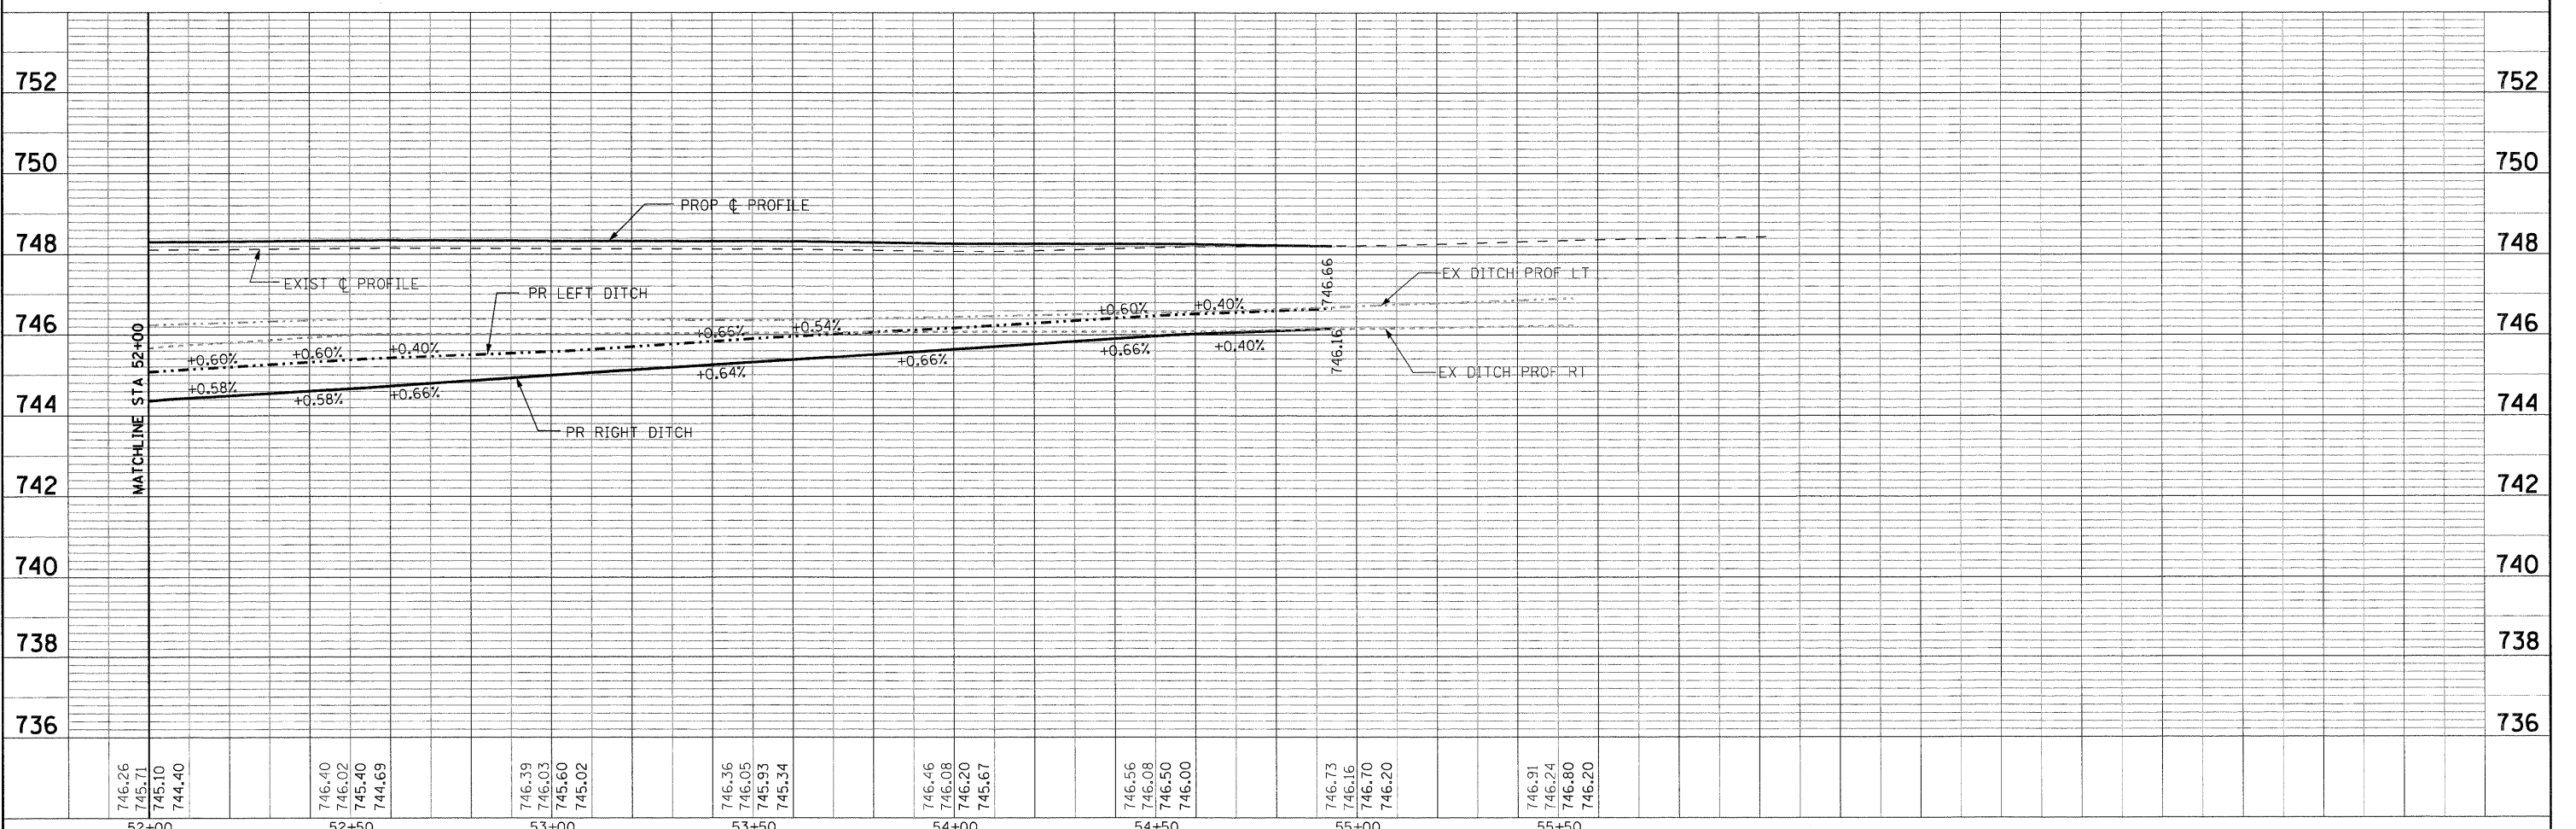

FILE NAME =	USER NAME = #USER#	DESIGNED DB	REVISED -	STATE OF ILLINOIS DEPARTMENT OF TRANSPORTATION				DRAINAGE PLAN AND PROFILE SN 027-2552 SHEET 1 OF 2			F.A.P. RTE. 697	SECTION (171)	COUNTY FORD	TOTAL SHEETS 29	SHEET NO. 15
#FILE#		DRAWN RM RM	REVISED -					SCALE: 1"=20'			SHEET NO. 1 OF 2 SHEETS	STA. 46+10 TO STA. 52+00	CONTRACT NO. 66874		
	PLOT SCALE = #SCALE#	CHECKED AS	REVISED -						ILLINOIS FED. AID PROJECT						
	PLOT DATE = #DATE#	DATE MARCH 2009	REVISED -												