


DATE	
BY	
DESIGNED	
PLANNED	
ALIGNED	
CHECKED	
FILE NAME	
PLAN	
NOTE BOOK NO.	

DATE	
BY	
DESIGNED	
PLANNED	
GRADES CHECKED	
STRUCTURE	
NOTARY CHRD	
PROFILE	
NOTE BOOK NO.	

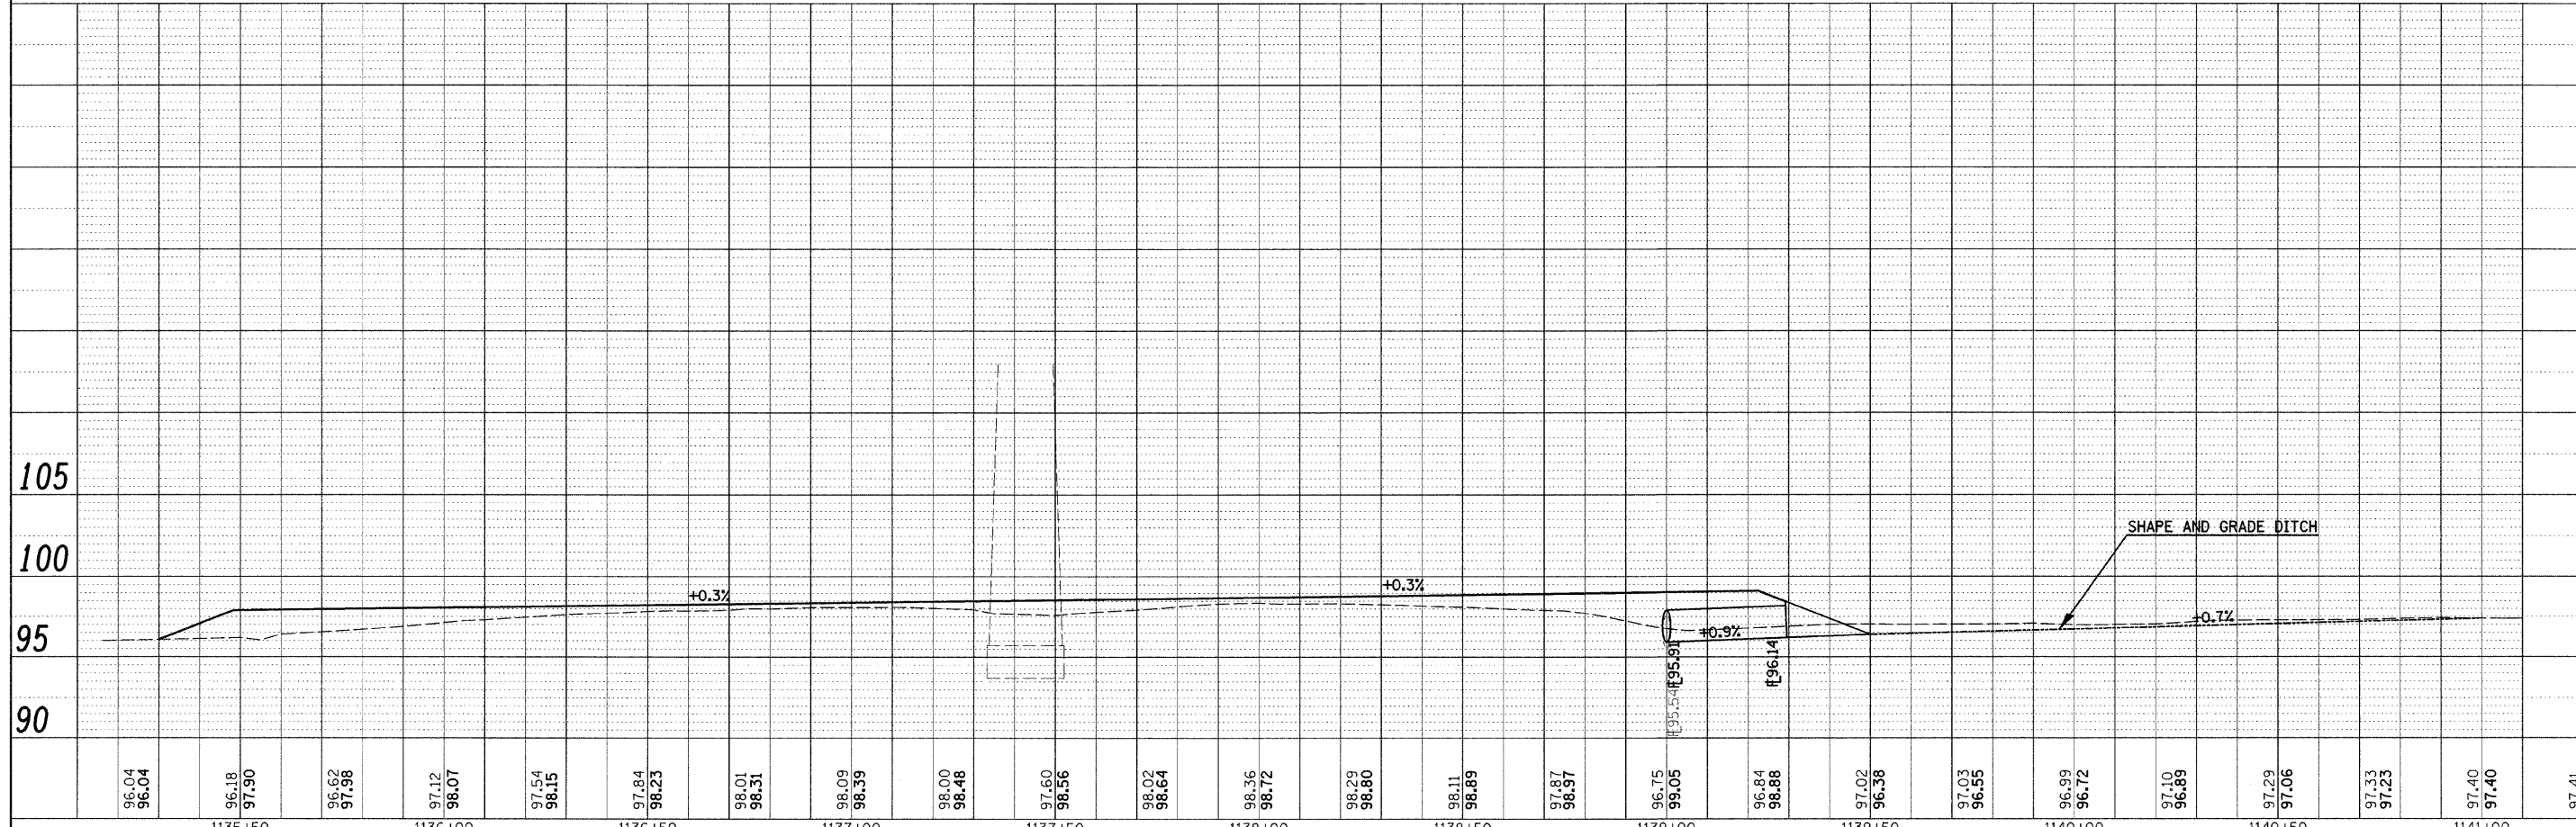

FILE NAME =	USER NAME = davissonjl	DESIGNED - JLD	REVISED -	STATE OF ILLINOIS DEPARTMENT OF TRANSPORTATION	PLAN AND PROFILE S.N. 015-0046	F.A.I. NO. 57	SECTION 15(22,23,24,25,26)RS-3	COUNTY COLES	TOTAL SHEETS 87	SHEET NO. 50
cr\pw\work\p\uidot\davissonjl\dms38344\077458-shr-plnpr.f.dgn	DRAWN - JLD	REVISED -	CONTRACT NO. 74158							
PLOT SCALE = 20.0000' / 1"	CHECKED -	REVISED -	ILLINOIS FED. AID PROJECT							
PLOT DATE = 2/9/2009	DATE -	REVISED -								