

BM #75





BM #76



DATE	BY
REVISIONS	PLANNED
NOTE BOOK	ALIGNED
NO.	CADD FILE NAME

DATE	BY
REVISIONS	GRADES CHECKED
NOTE BOOK	STRUCTURE NOTATION CHRD
NO.	

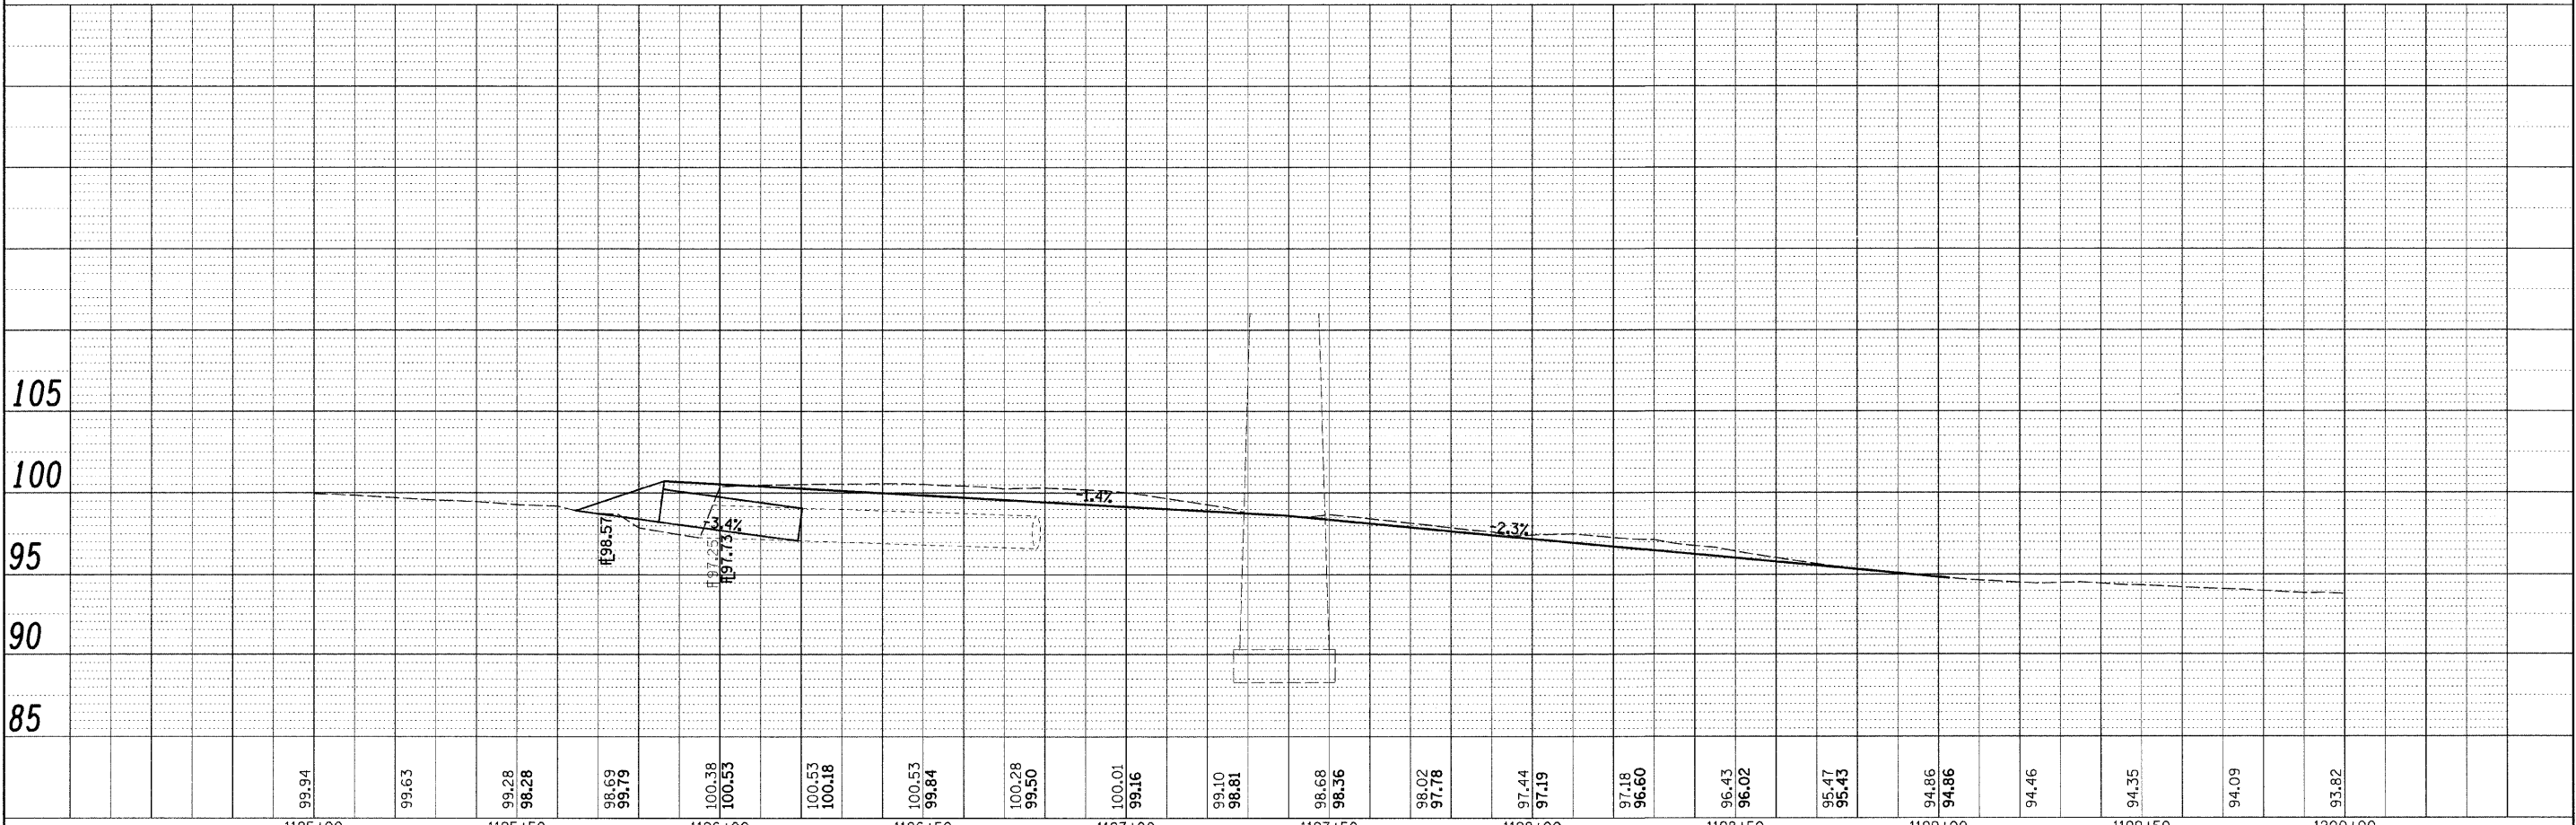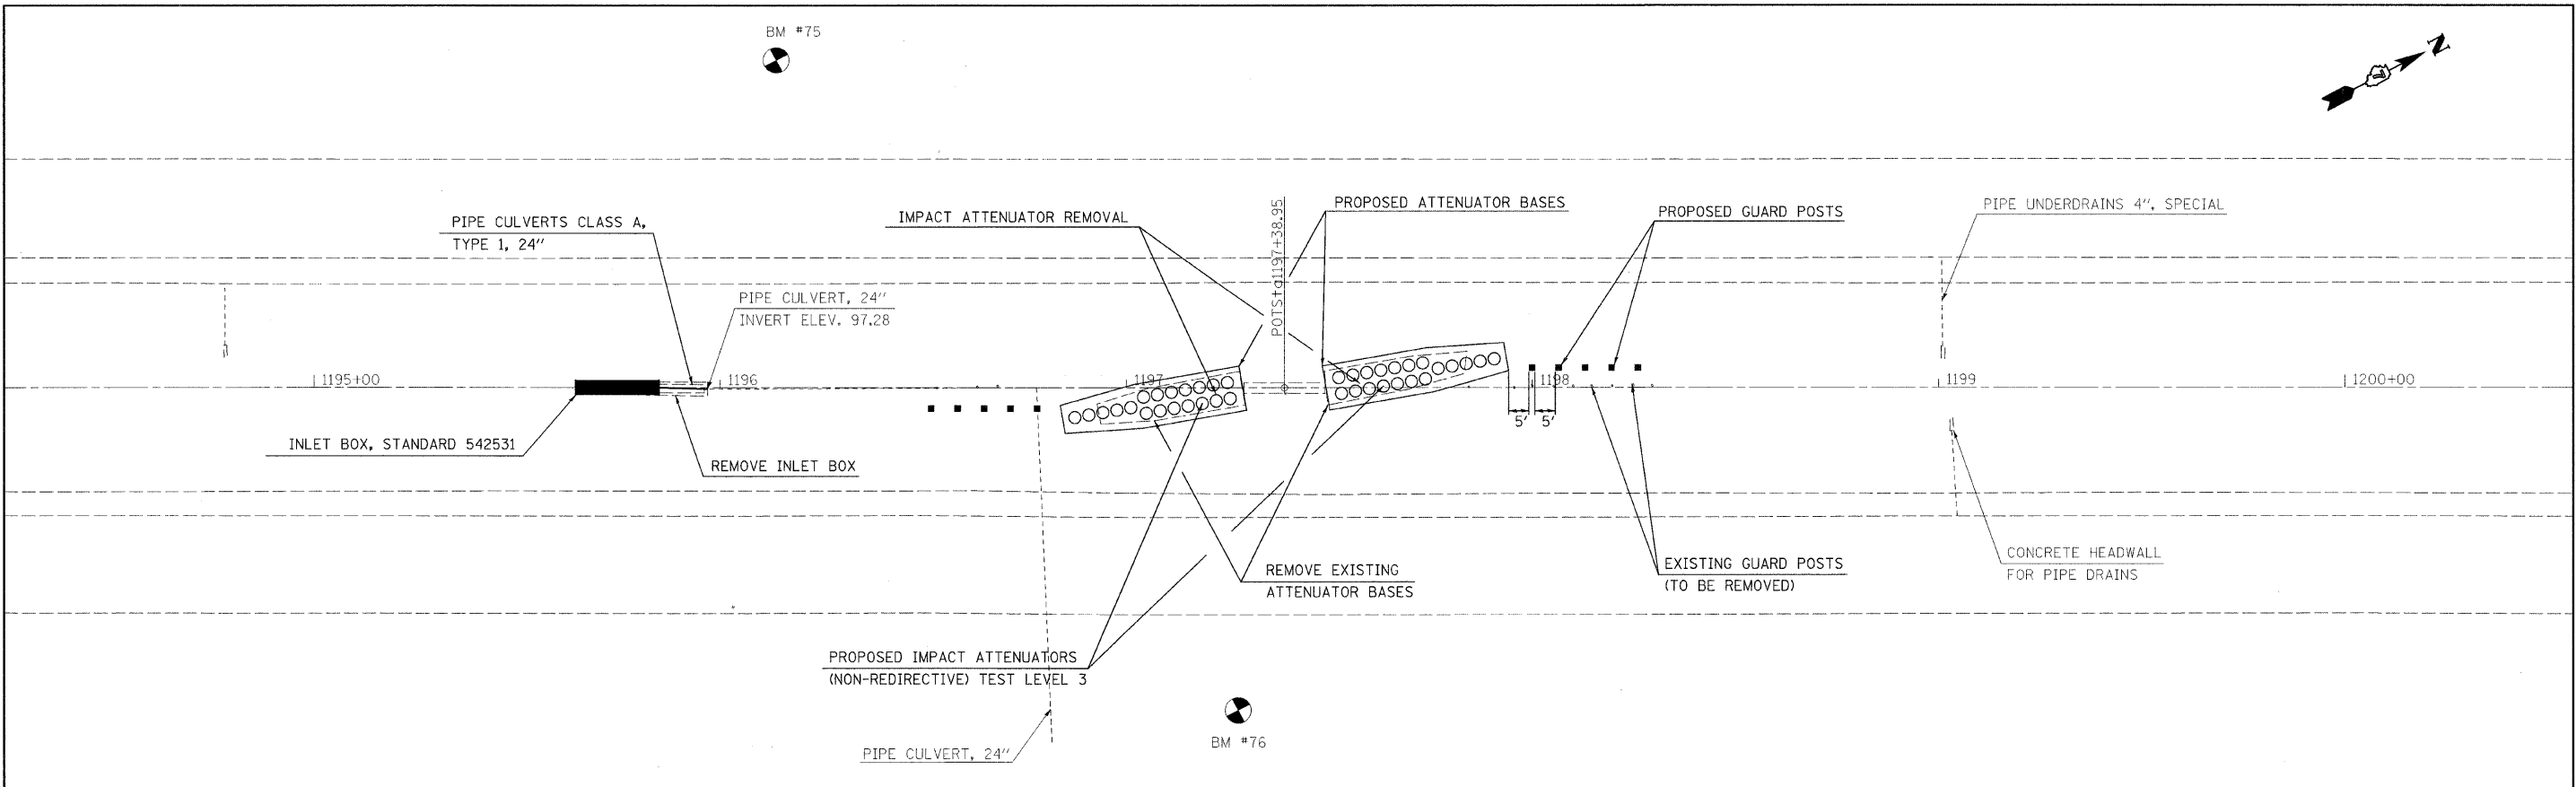

FILE NAME =	USER NAME = davissonjl	DESIGNED - JLD	REVISED -	STATE OF ILLINOIS DEPARTMENT OF TRANSPORTATION	PLAN AND PROFILE S.N. 015-0033	F.A.I. RTE.	SECTION	COUNTY	TOTAL SHEETS	SHEET NO.	
ci:\pw\work\p\uidot\davissonjl\dms38044\0774	59-ah-t-plnpr.f.dgn	DRAWN - JLD	REVISED -			57	15(22,23,24,25,26)RS-3	COLES	87	51	
PLOT SCALE = 20.0000' / 1"	CHECKED -	REVISIED -				CONTRACT NO. 74158					
PLOT DATE = 2/9/2009	DATE -	REVISED -				ILLINOIS FED. AID PROJECT					

SCALE: 20 SHEET NO. 5 OF 5 SHEETS STA. 1195+50 TO STA. 1199+00