
 
 



PLAN	SURVEYED	DATE
	PLOTTED	BY
	NOTED	
	FILED	
	NO.	

N.E. SEC. 1, N.W. SEC. 6, T. 12 N., R. 4 E.

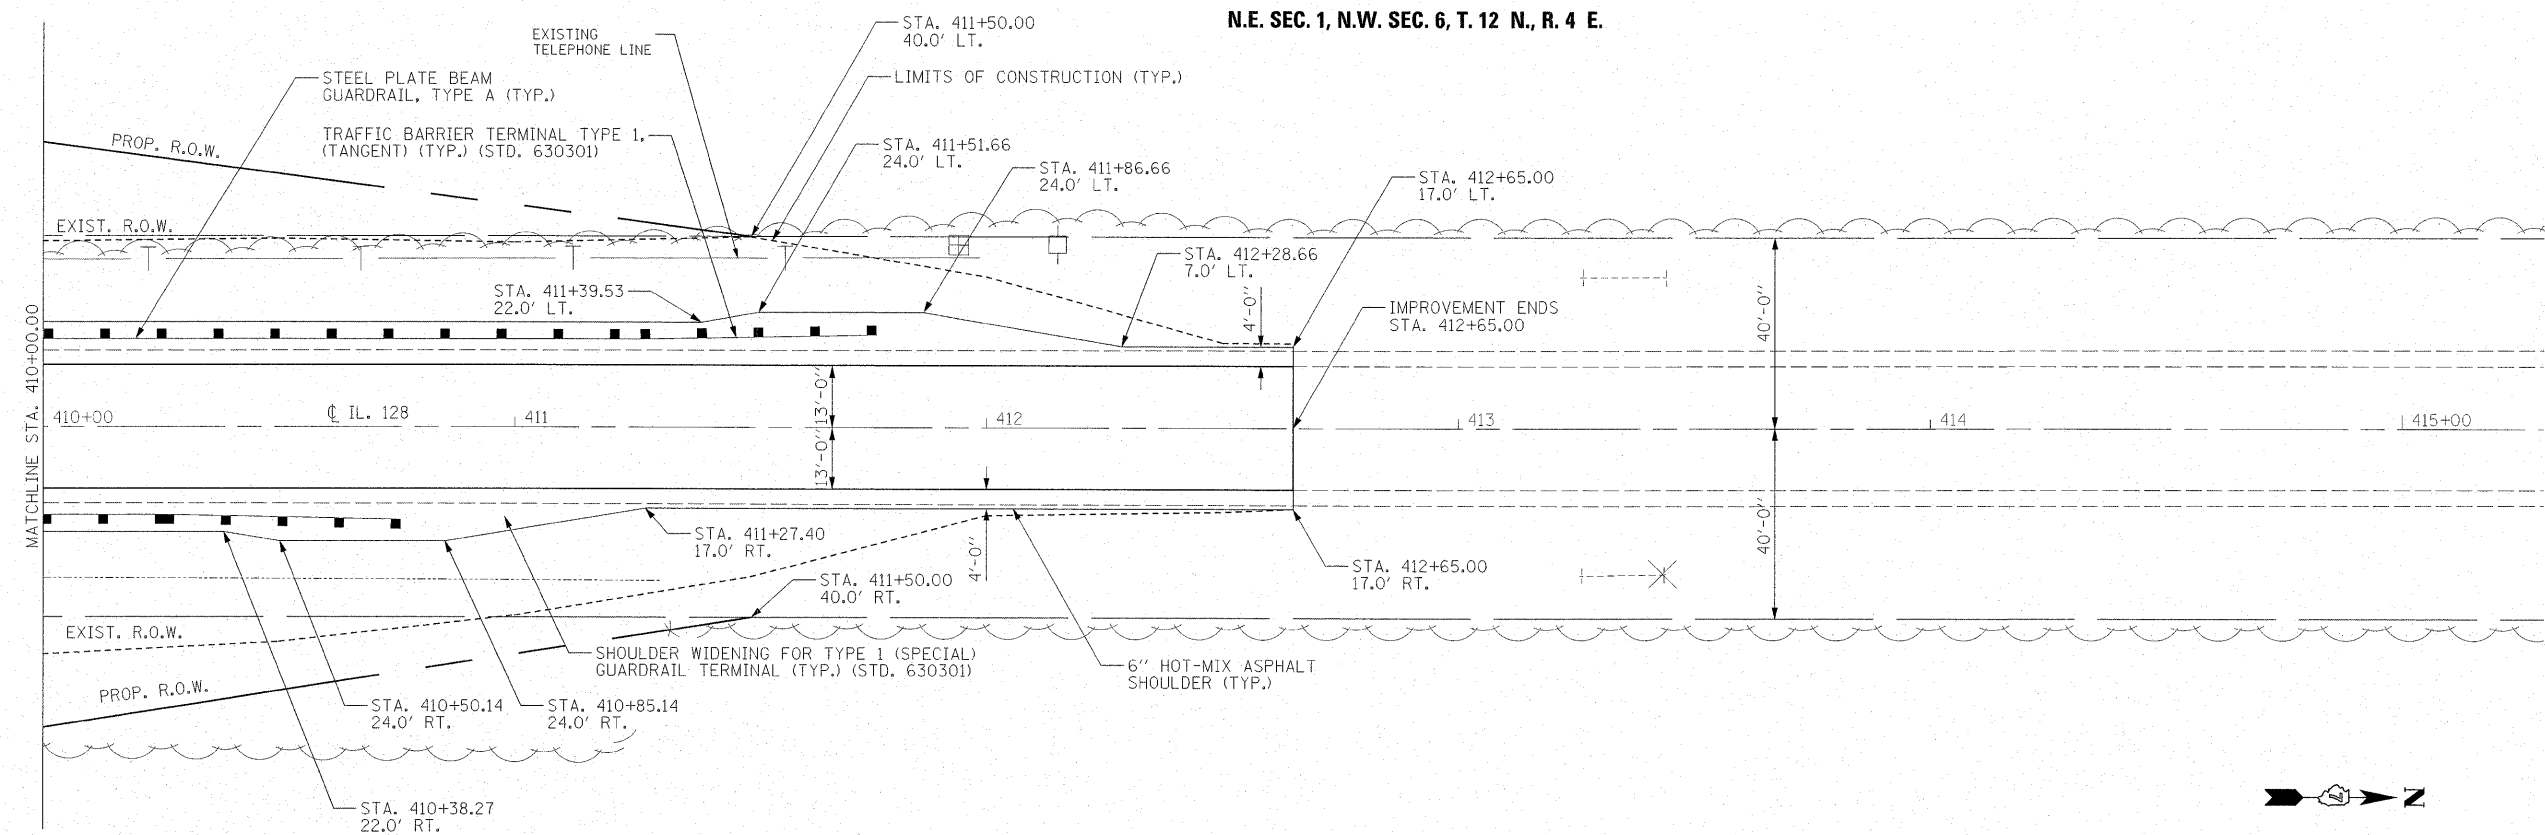

PROFILE	SURVEYED	DATE
	PLOTTED	BY
	NOTED	
	FILED	
	NO.	

N.E. SEC. 1, N.W. SEC. 6, T. 12 N., R. 3 E.

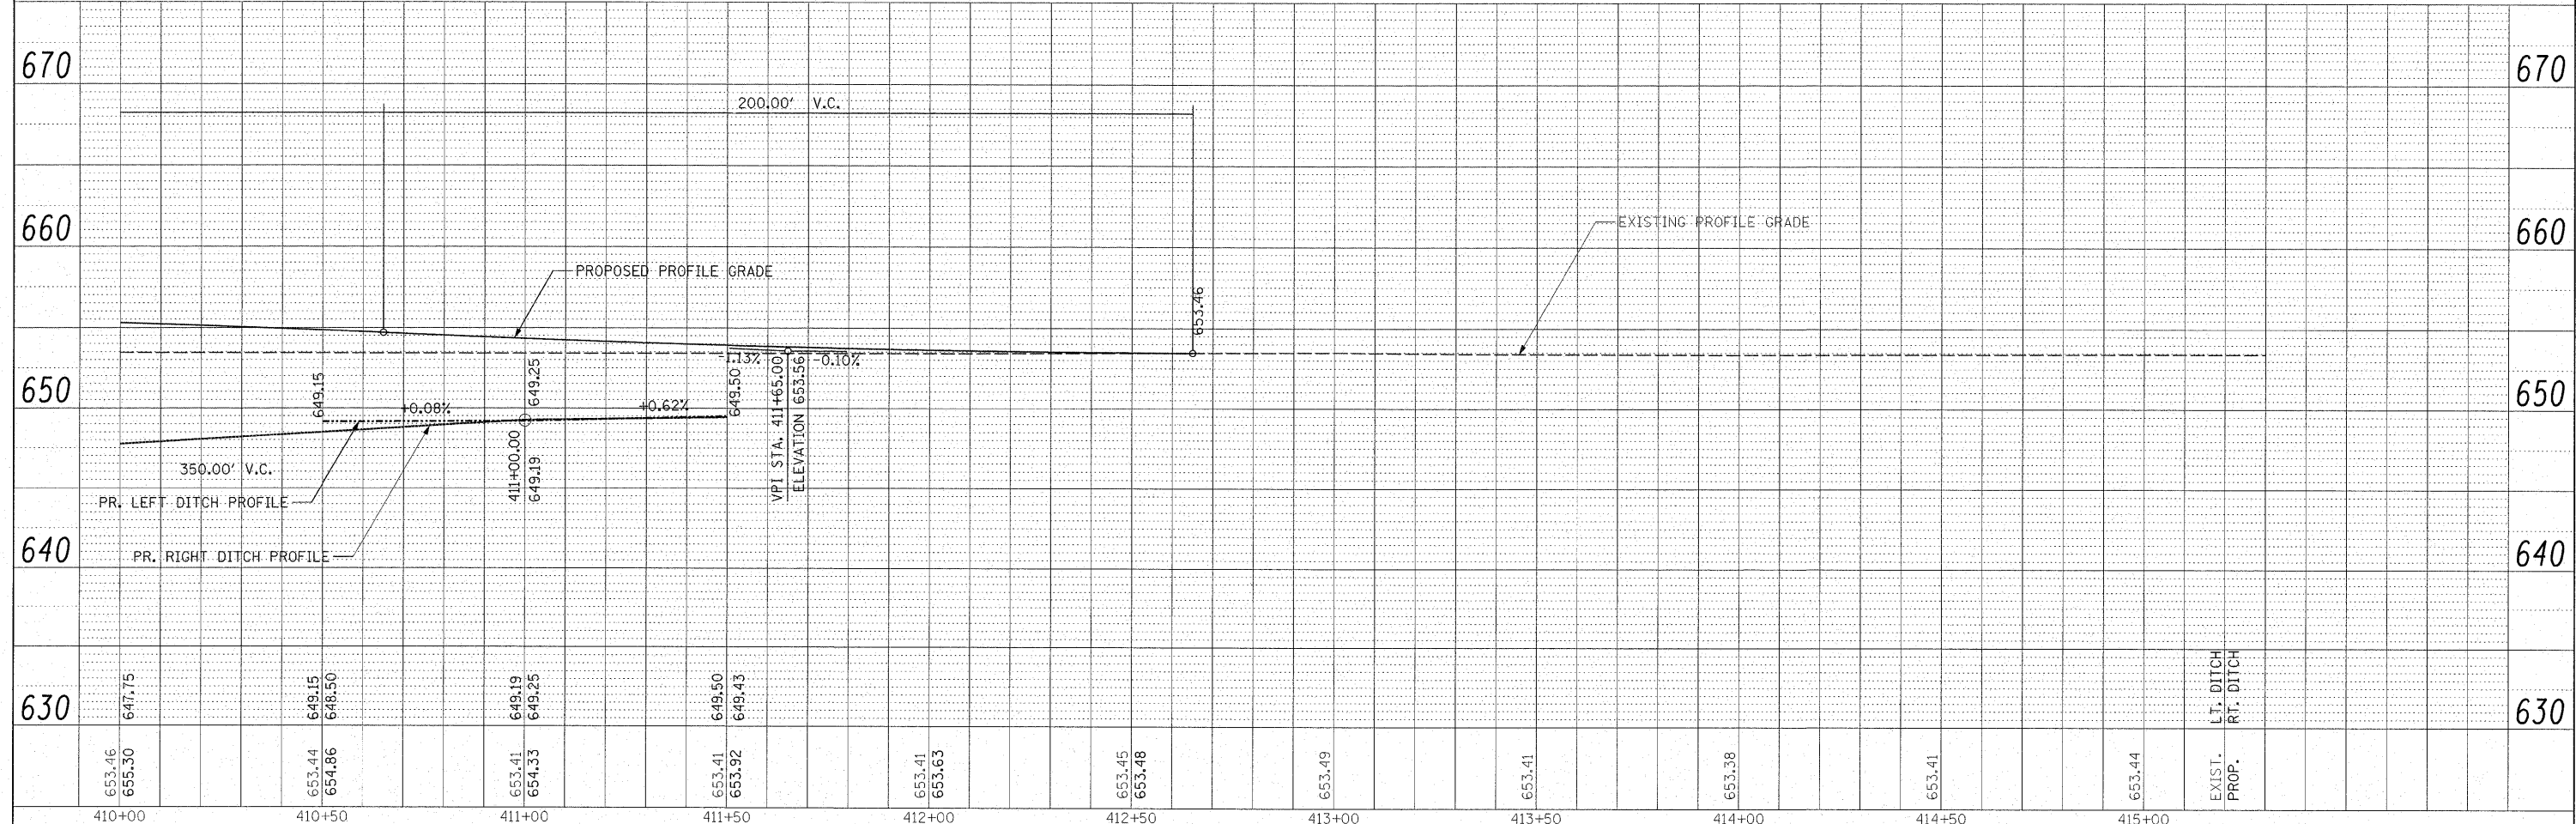

FILE NAME = #FILEL#	USER NAME = #USER#	DESIGNED - SEM	REVISED -	STATE OF ILLINOIS DEPARTMENT OF TRANSPORTATION	IL ROUTE 128 ROBINSON CREEK PLAN AND PROFILE		F.A.P. RTE. 770	SECTION (115BR)B-1	COUNTY SHELBY	TOTAL SHEETS 39	SHEET NO. 13	
	PLOT SCALE = #SCALE#	DRAWN - SEM	REVISED -		SCALE: 1"=20'	SHEET NO. OF SHEETS	STA. 410+00.00 TO STA. 412+65.00	CONTRACT NO. 74233				
	PLOT DATE = #DATE#	CHECKED - JDS	REVISED -		FED. ROAD DIST. NO. 7 [ILLINOIS] FED. AID PROJECT							
		DATE - 07/31/08	REVISED -									