
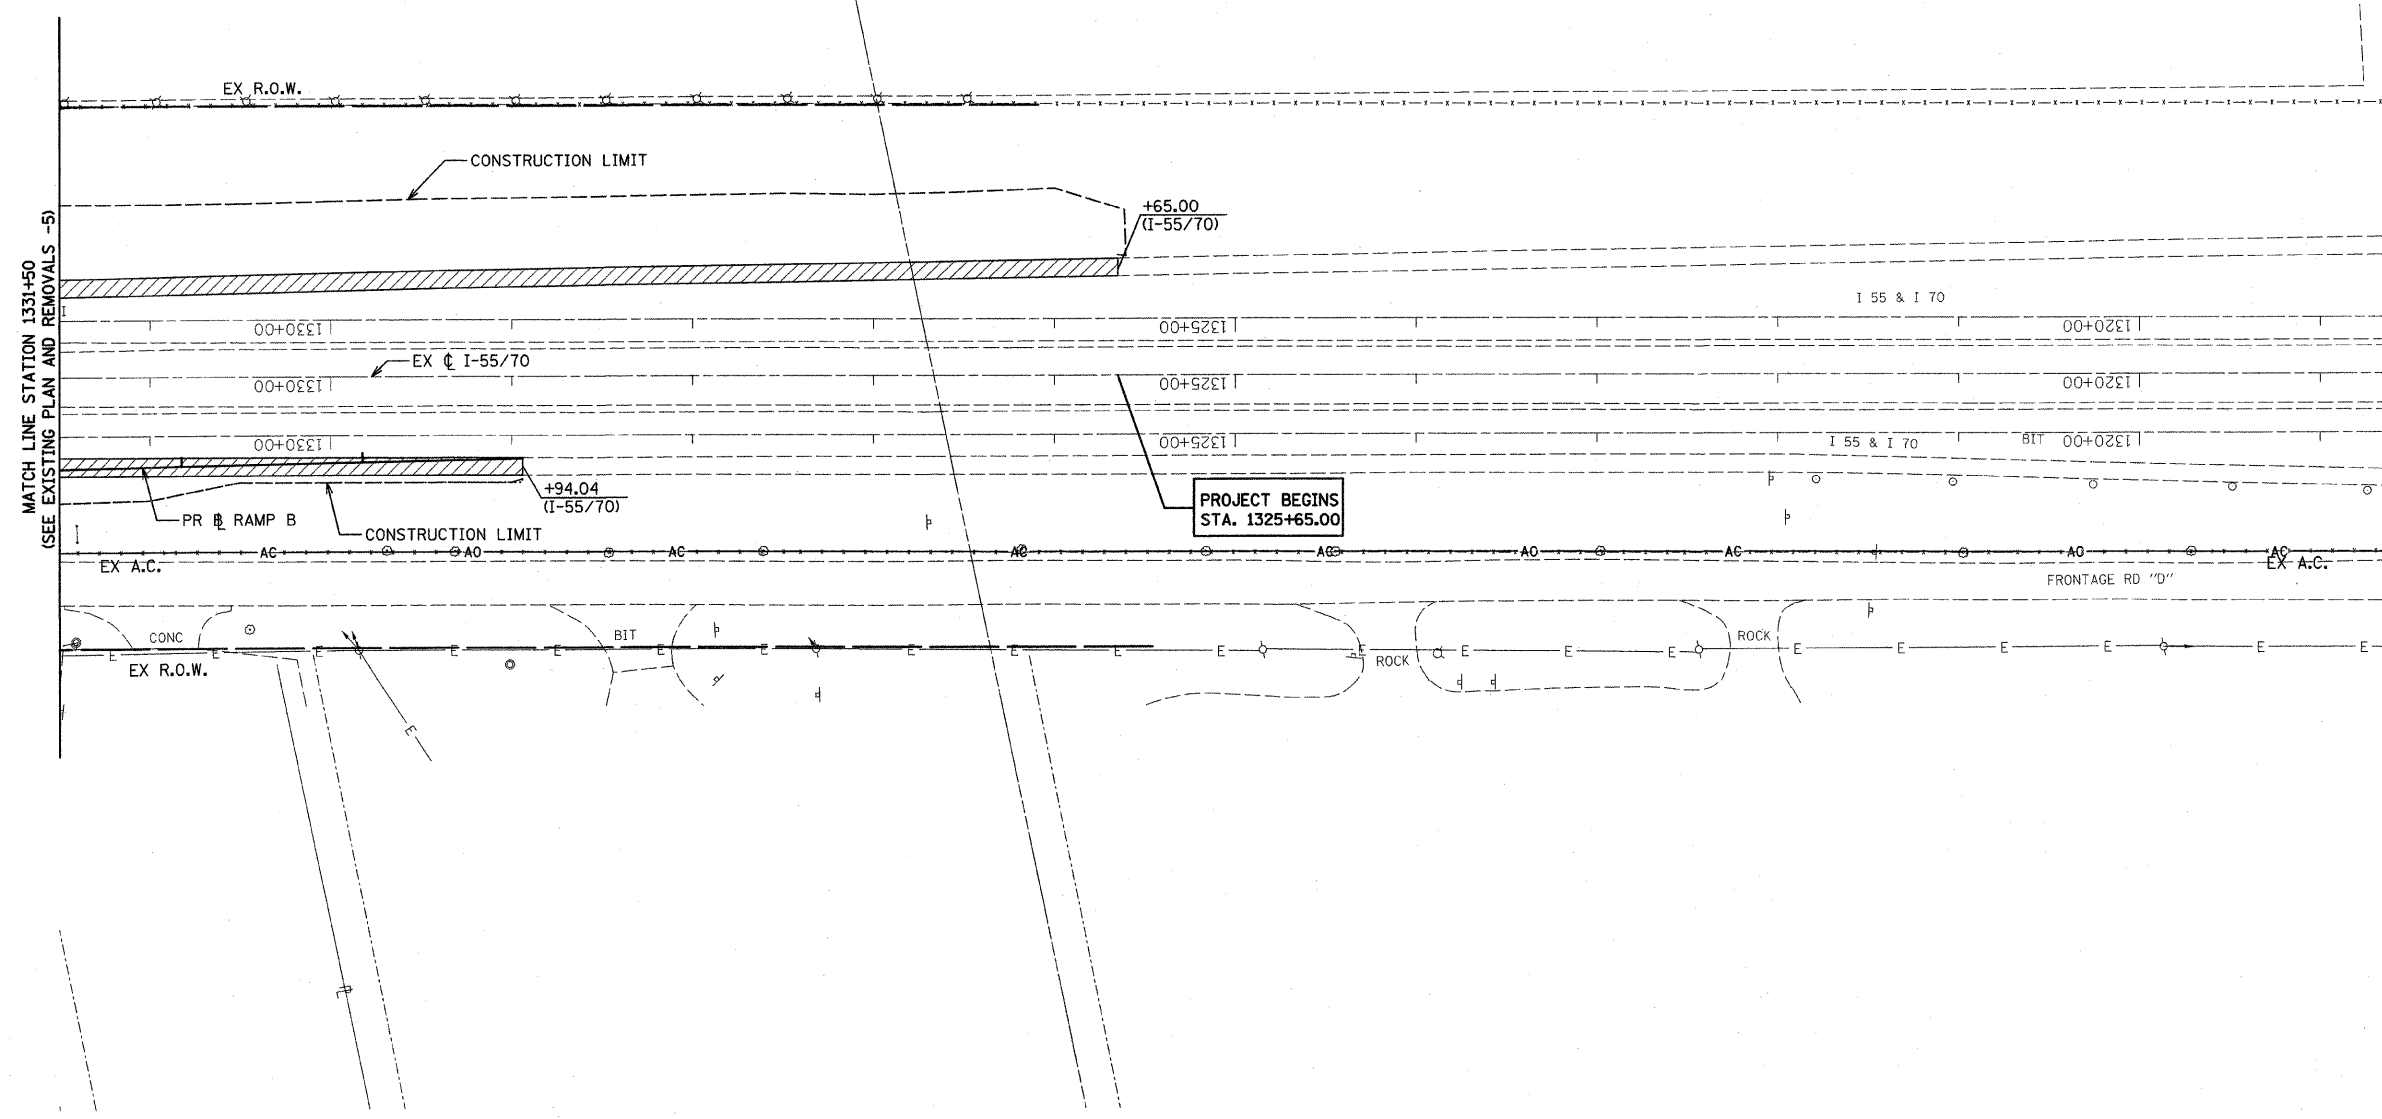


| | |
|----------------|------|
| PLAN | DATE |
| BY | |
| DESIGNED | |
| CHECKED | |
| NO. BOOK | |
| NO. SHEET | |
| CADD FILE NAME | |

 

MATCH LINE STATION 1331+50
(SEE EXISTING PLAN AND REMOVALS -5)

LEGEND

| | | | |
|--|---------------------------------|--|---------------------------|
| | PAVED SHOULDER REMOVAL | | DRIVEWAY PAVEMENT REMOVAL |
| | MEDIAN REMOVAL | | TREE REMOVAL |
| | PAVEMENT REMOVAL | | TREE TRUNK PROTECTION |
| | HOT-MIX ASPHALT SURFACE REMOVAL | | ITEM TO BE REMOVED |
| | | | DELINEATOR REMOVAL |
| | | | TRAFFIC SIGN REMOVAL |

NOTES:
1. SEE DRAINAGE PLAN SHEETS FOR EXISTING PIPE, CULVERTS AND STRUCTURE REMOVALS.


| REVISIONS | |
|-----------|------|
| NAME | DATE |
| | |
| | |
| | |
| | |
| | |

ILLINOIS DEPARTMENT OF TRANSPORTATION
EXISTING PLAN AND REMOVALS -4

FAI ROUTE 70
SECTION 60-10K-1, 60-10HB
MADISON COUNTY

DRAWN BY: GRH

PLOT DATE: *DATE-TIME*

 

DDN-SPEC
*REF- 236cm01.dgn
*REF- 236cm02.dgn
