
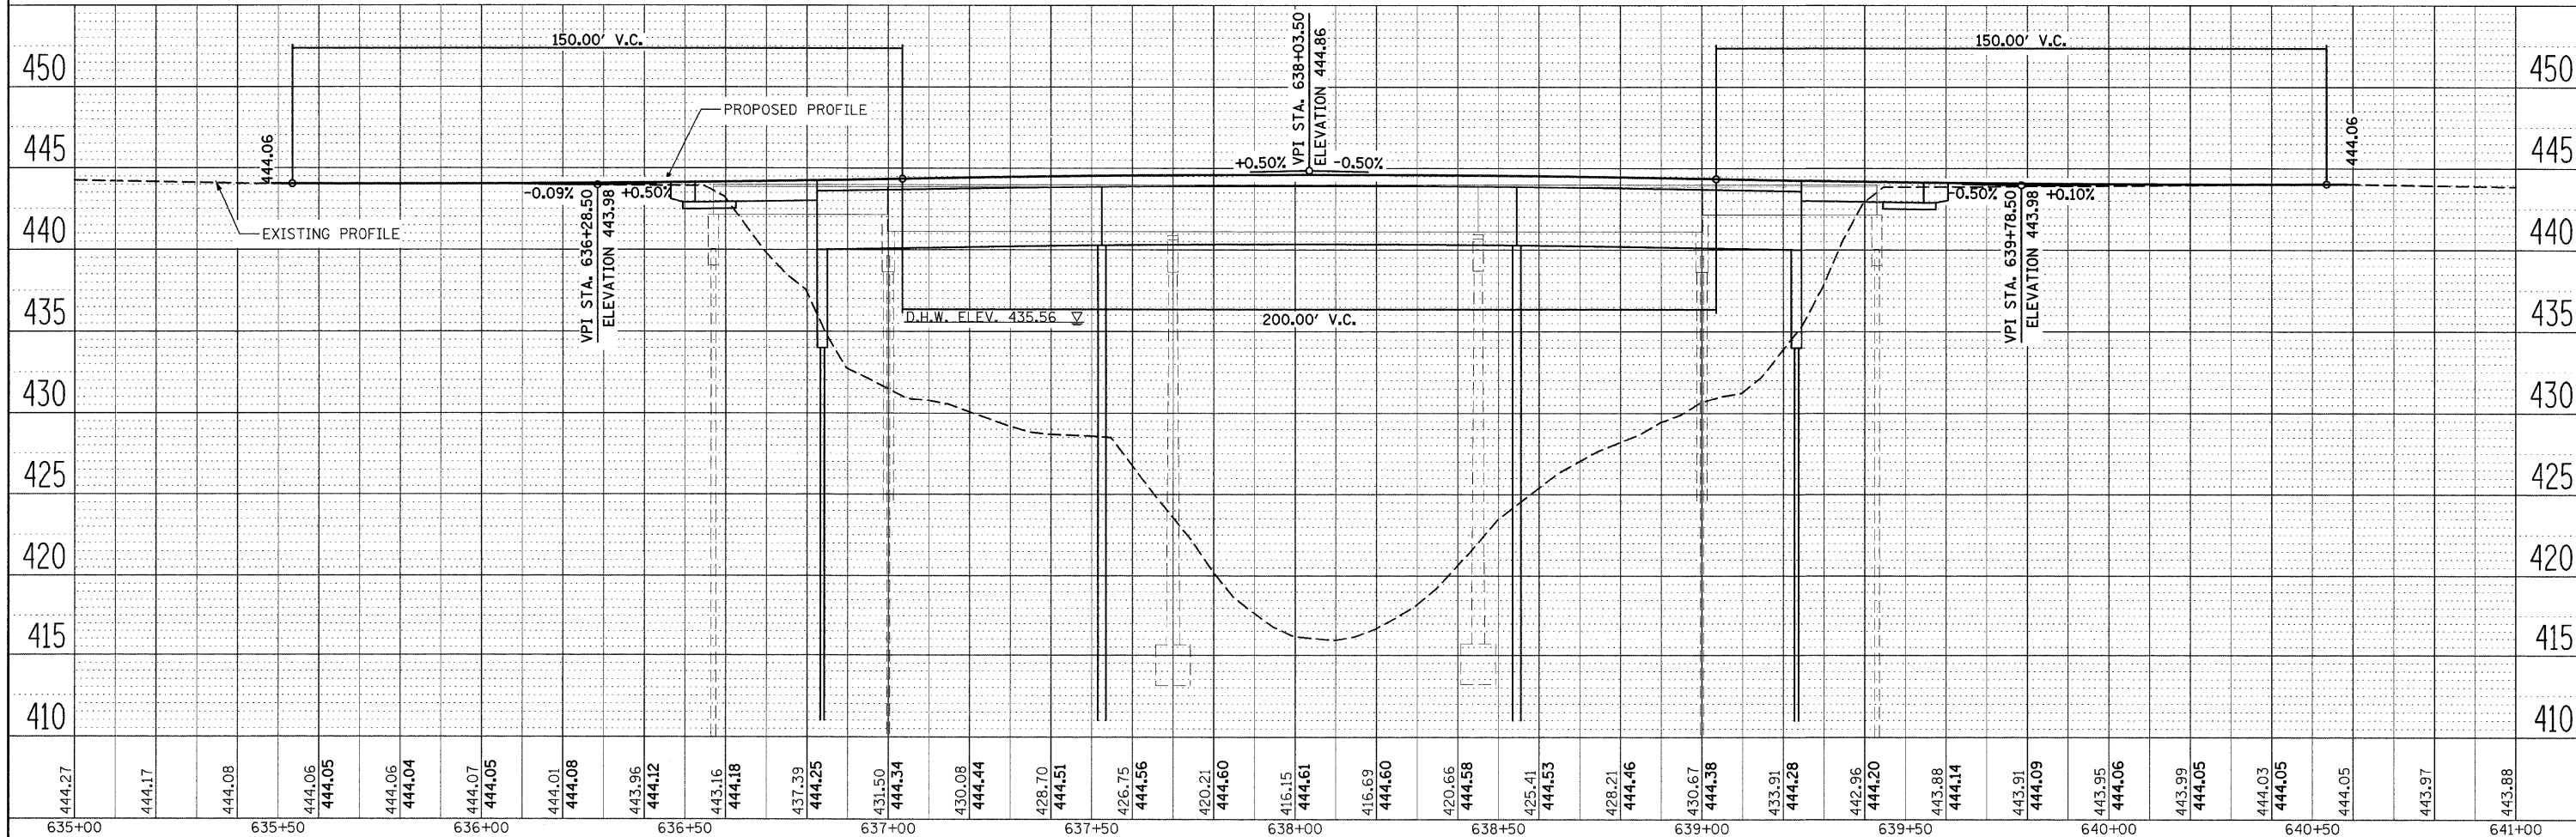


PLAN SURVEYED BY DATE
 PLOTTED BY
 NOTE BOOK NO. FILED BY
 RT. OF WAY CHECKED
 CAD FILE NAME

PROFILE SURVEYED BY DATE
 PLOTTED BY
 NOTE BOOK NO. FILED BY
 STRUCTURE NOTATIONS CHKD

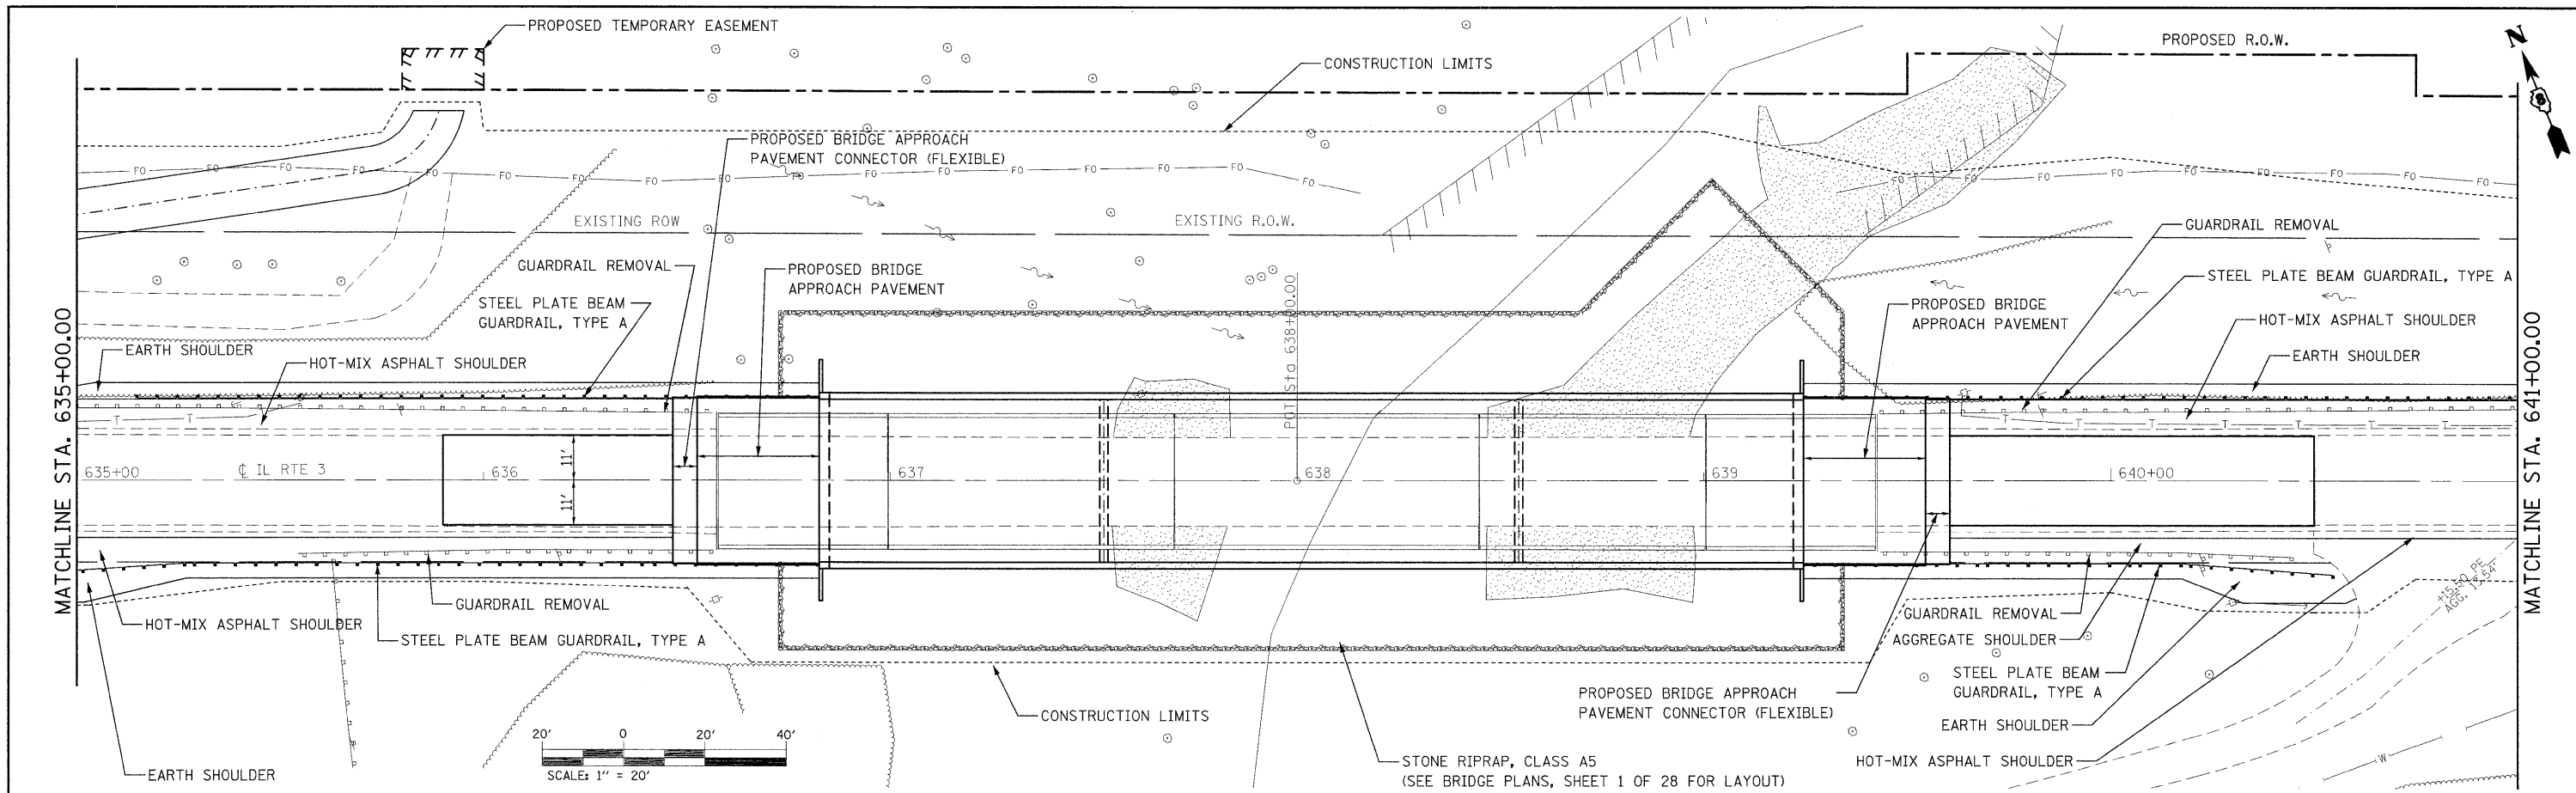

444.27	444.17	444.08	444.06	444.05	444.06	444.04	444.07	444.05	444.01	444.08	443.96	444.12	443.16	444.18	437.39	444.25	431.50	444.34	430.08	444.44	428.70	444.51	426.75	444.56	420.21	444.60	416.15	444.61	416.69	444.60	420.66	444.58	425.41	444.53	428.21	444.46	430.67	444.38	433.91	444.28	442.96	444.20	443.88	444.14	443.91	444.09	443.95	444.06	443.99	444.05	444.03	444.05	444.05	443.97	443.88
635+00		635+50				636+00			636+50			637+00			637+50			638+00			638+50			639+00			639+50			640+00			640+50			641+00																			

STATE OF ILLINOIS
 DEPARTMENT OF TRANSPORTATION

PIASA CREEK PLAN AND PROFILE

F.A.I.L. RTE. 8956	SECTION 59BR-1	COUNTY MADISON	TOTAL SHEETS 75	SHEET NO. 10
CONTRACT NO. 76B18				
ILLINOIS FED. AID PROJECT				

SCALE: 20 SHEET NO. 2 OF 4 SHEETS STA. 635+00 TO STA. 641+00