



NOTES:
 1. SEE STAGE 1 CONSTRUCTION PLANS FOR HOT-MIX ASPHALT BASE COURSE WIDENING, 10" CALLOUTS.

 


PLAN	SURVEYED	DATE
NOTE BOOK	ALIGNED	BY
NO.	CHECKED	
	BY	
	DATE	

PROFILE	SURVEYED	DATE
NOTE BOOK	GRADES	BY
NO.	NOTED	
	BY	
	DATE	

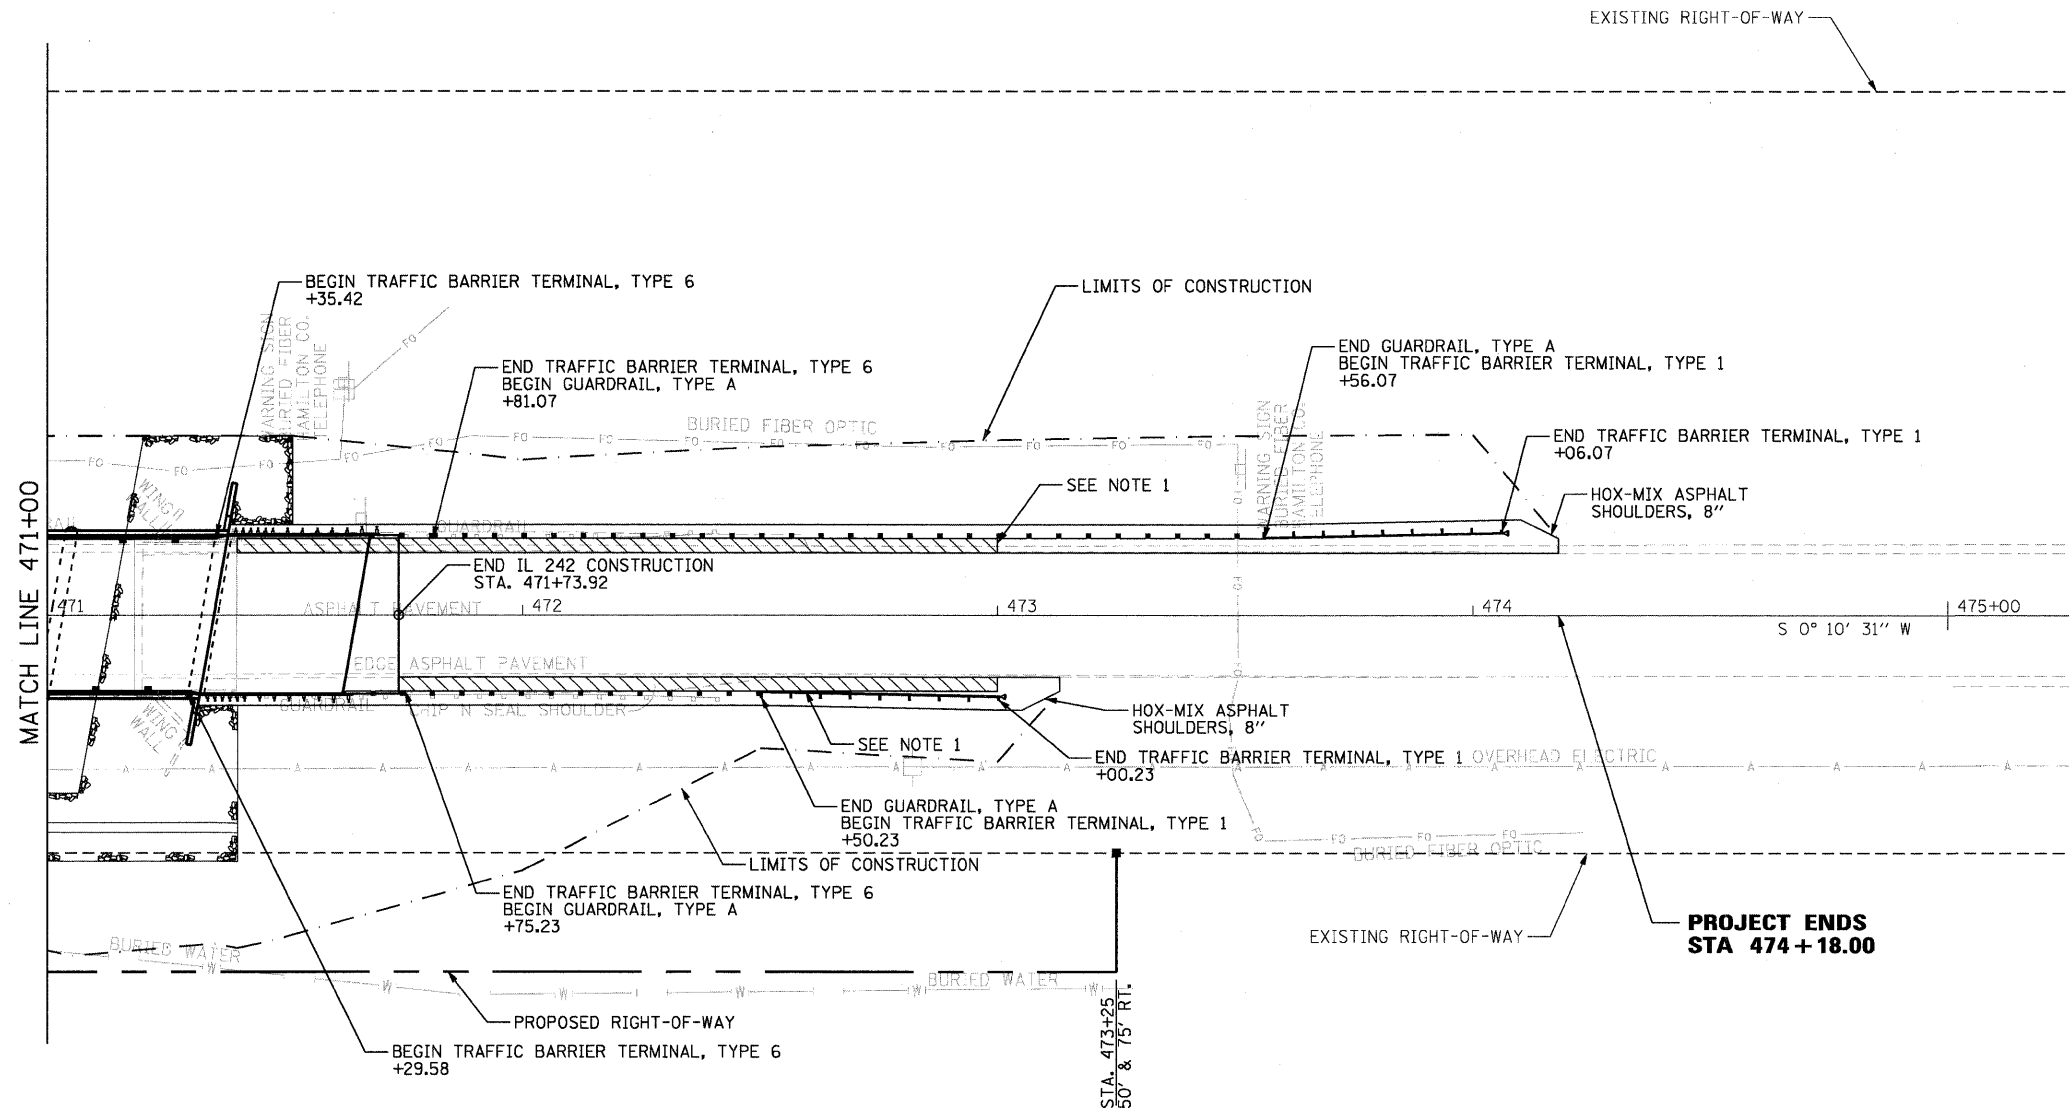

LEGEND	
HOT-MIX ASPHALT BASE COURSE WIDENING, 10"	
LIMITS OF CHANNEL EXCAVATION	

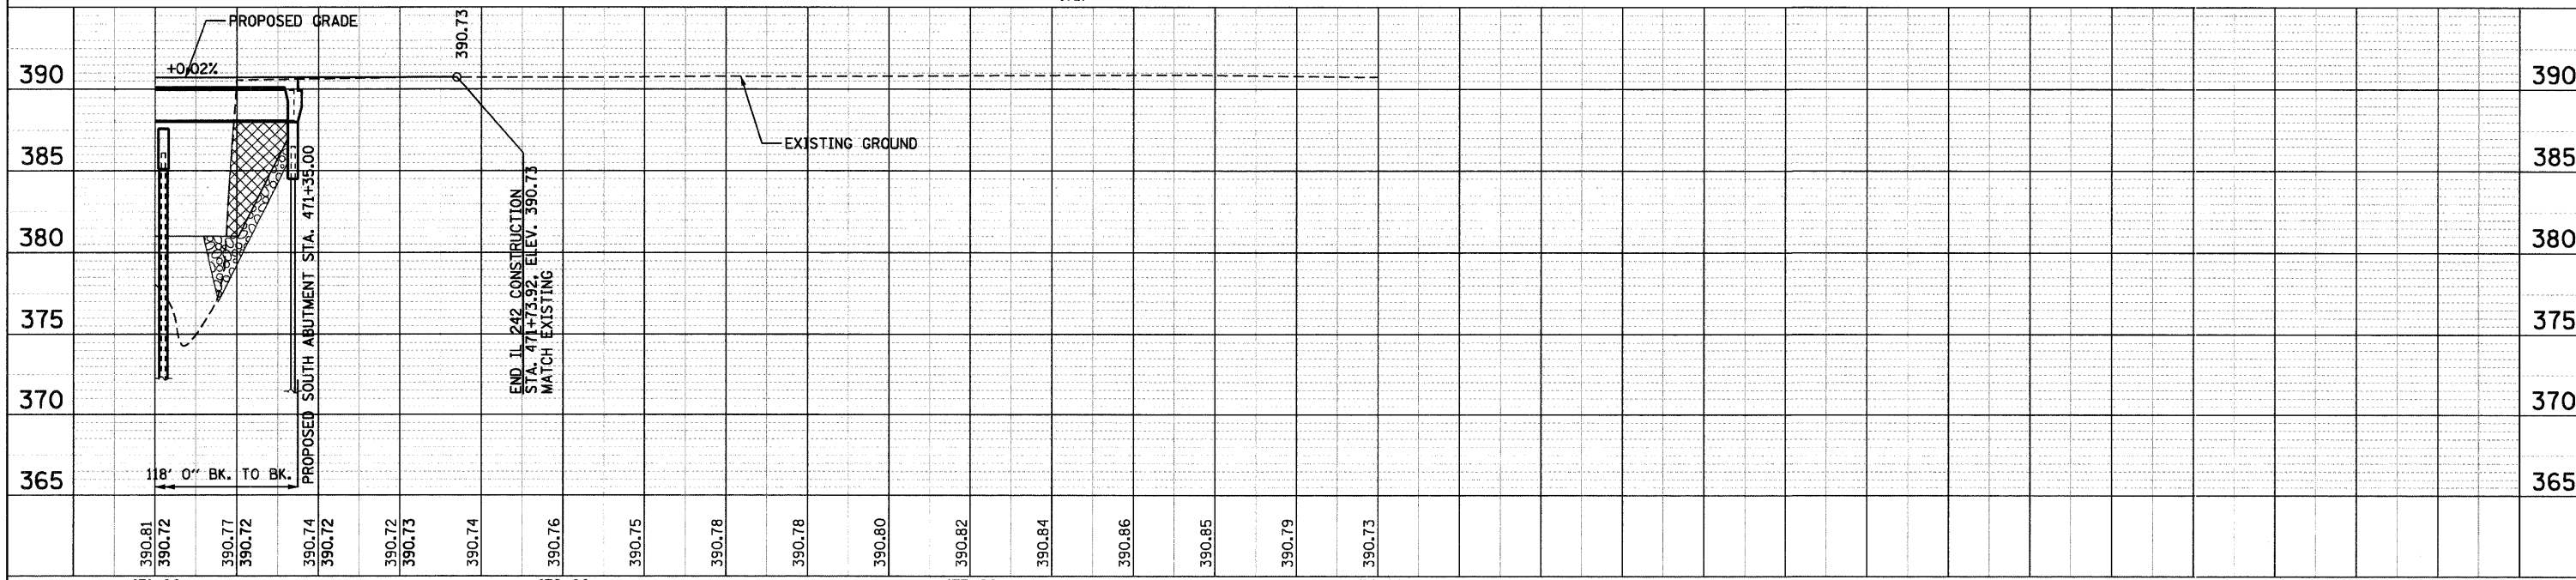

FILE NAME = d978016-sht-plan@2.dgn	USER NAME = rossr1	DESIGNED - APF	REVISED -	STATE OF ILLINOIS DEPARTMENT OF TRANSPORTATION	PLAN AND PROFILE	F.A. RTE. 776	SECTION (102)B-1	COUNTY HAMILTON	TOTAL SHEETS 53	SHEET NO. 9	
		DRAWN - APF	REVISED -			SHEET NO. 2 OF 2 SHEETS		STA. 471+00 TO STA. 475+30		CONTRACT NO. 78016	
		CHECKED - RSB	REVISED -			FED. ROAD DIST. NO.		ILLINOIS FED. AID PROJECT			
		DATE - 1/15/2009	REVISED -								