


F.A. RTE.	SECTION	COUNTY	TOTAL SHEETS	SHEET NO.
331		SALINE	220	77
STA.		TO STA.		
FED. ROAD DIST. NO.		ILLINOIS FED. AID PROJECT		
• 3-2, 18X-11B, 4-2				

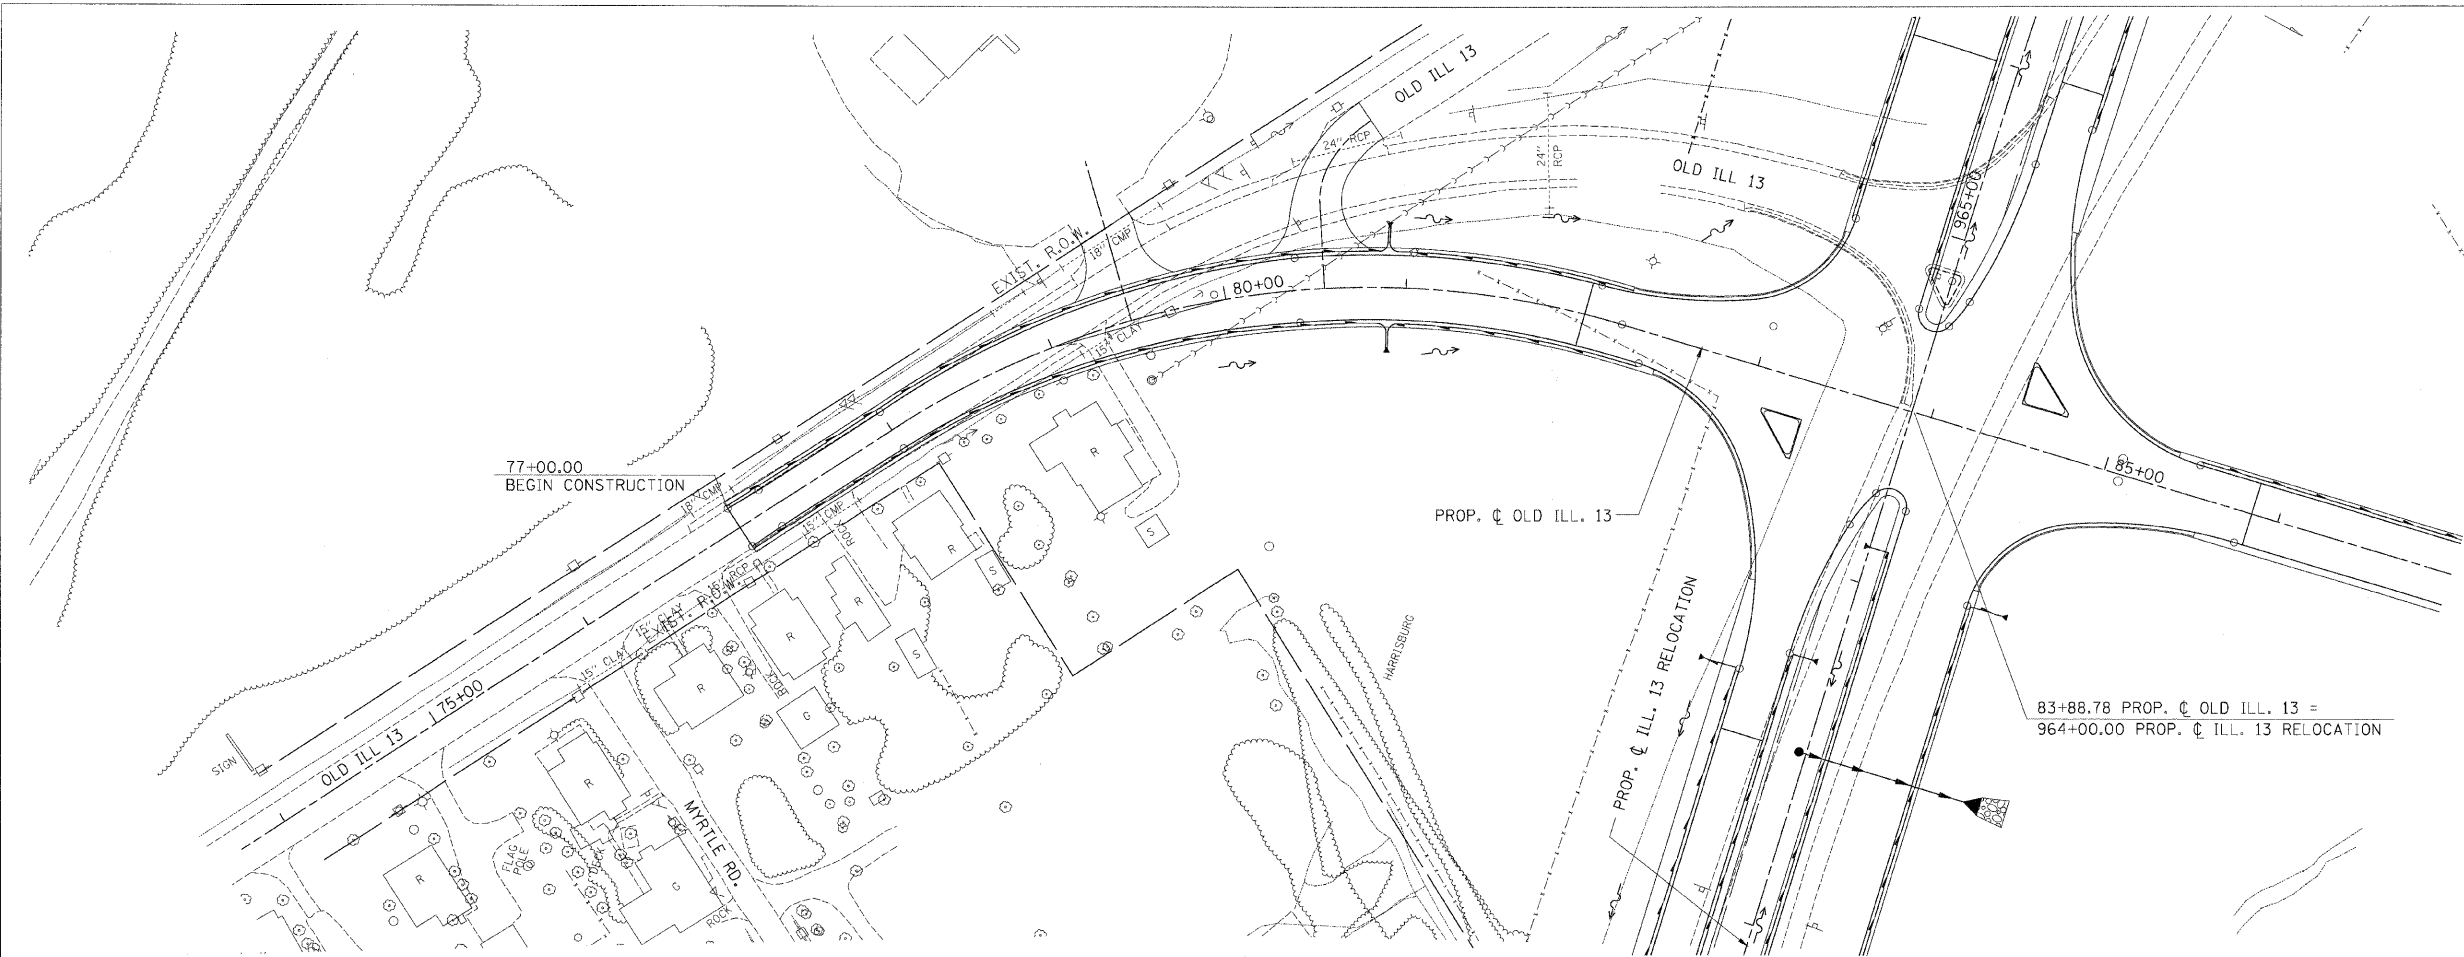


DATE	BY
08/23/07	...
REVISION	...
NO.	...
DESCRIPTION	...

DMS	BY
...	...
DRAINAGE CHECKED BY	...
PLAN & PROFILE CHECKED BY	...



DATE	BY
08/23/07	...
REVISION	...
NO.	...
DESCRIPTION	...

ACTIVE FILE	...
PROJECTS/PROJ/352/ROADWAY/COMMON	...
Reference Files	...
...	...

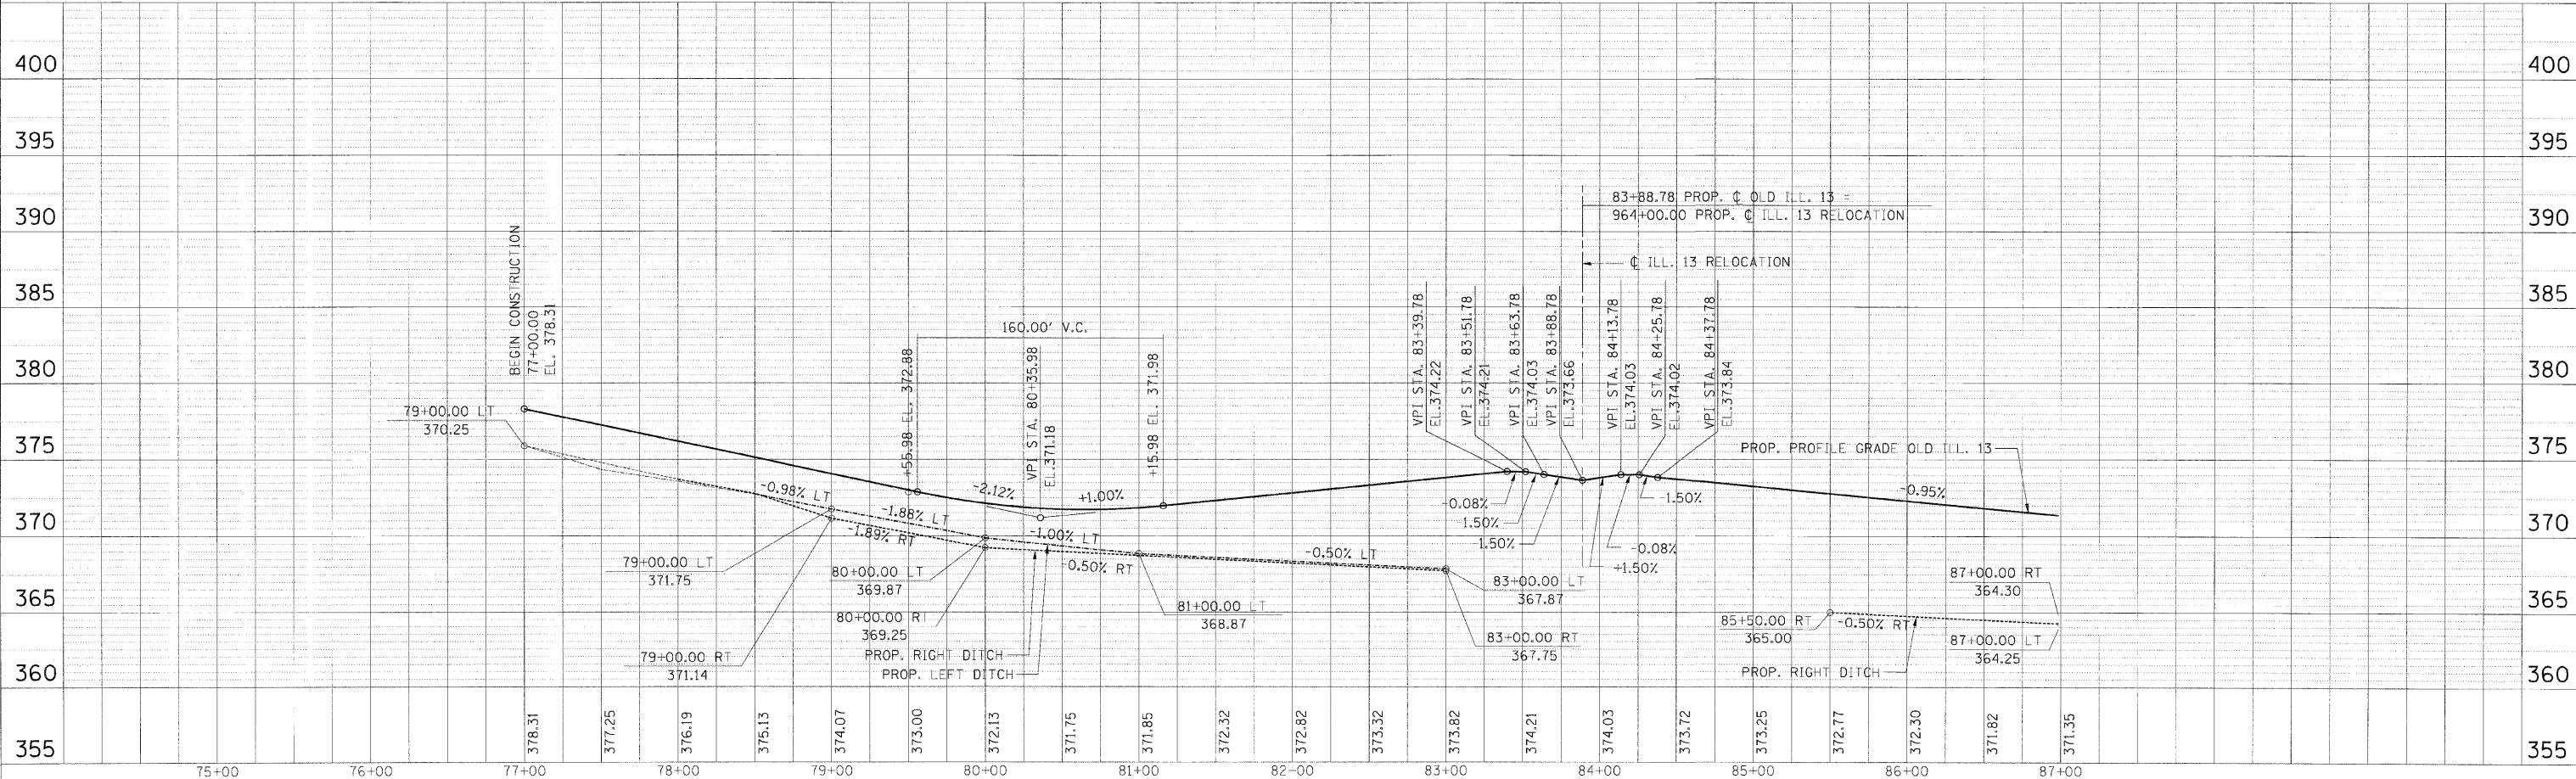

DRAINAGE PLAN PROFILE - OLD ILL.13 - STA. 77+00.00 TO STA. 87+00.00