
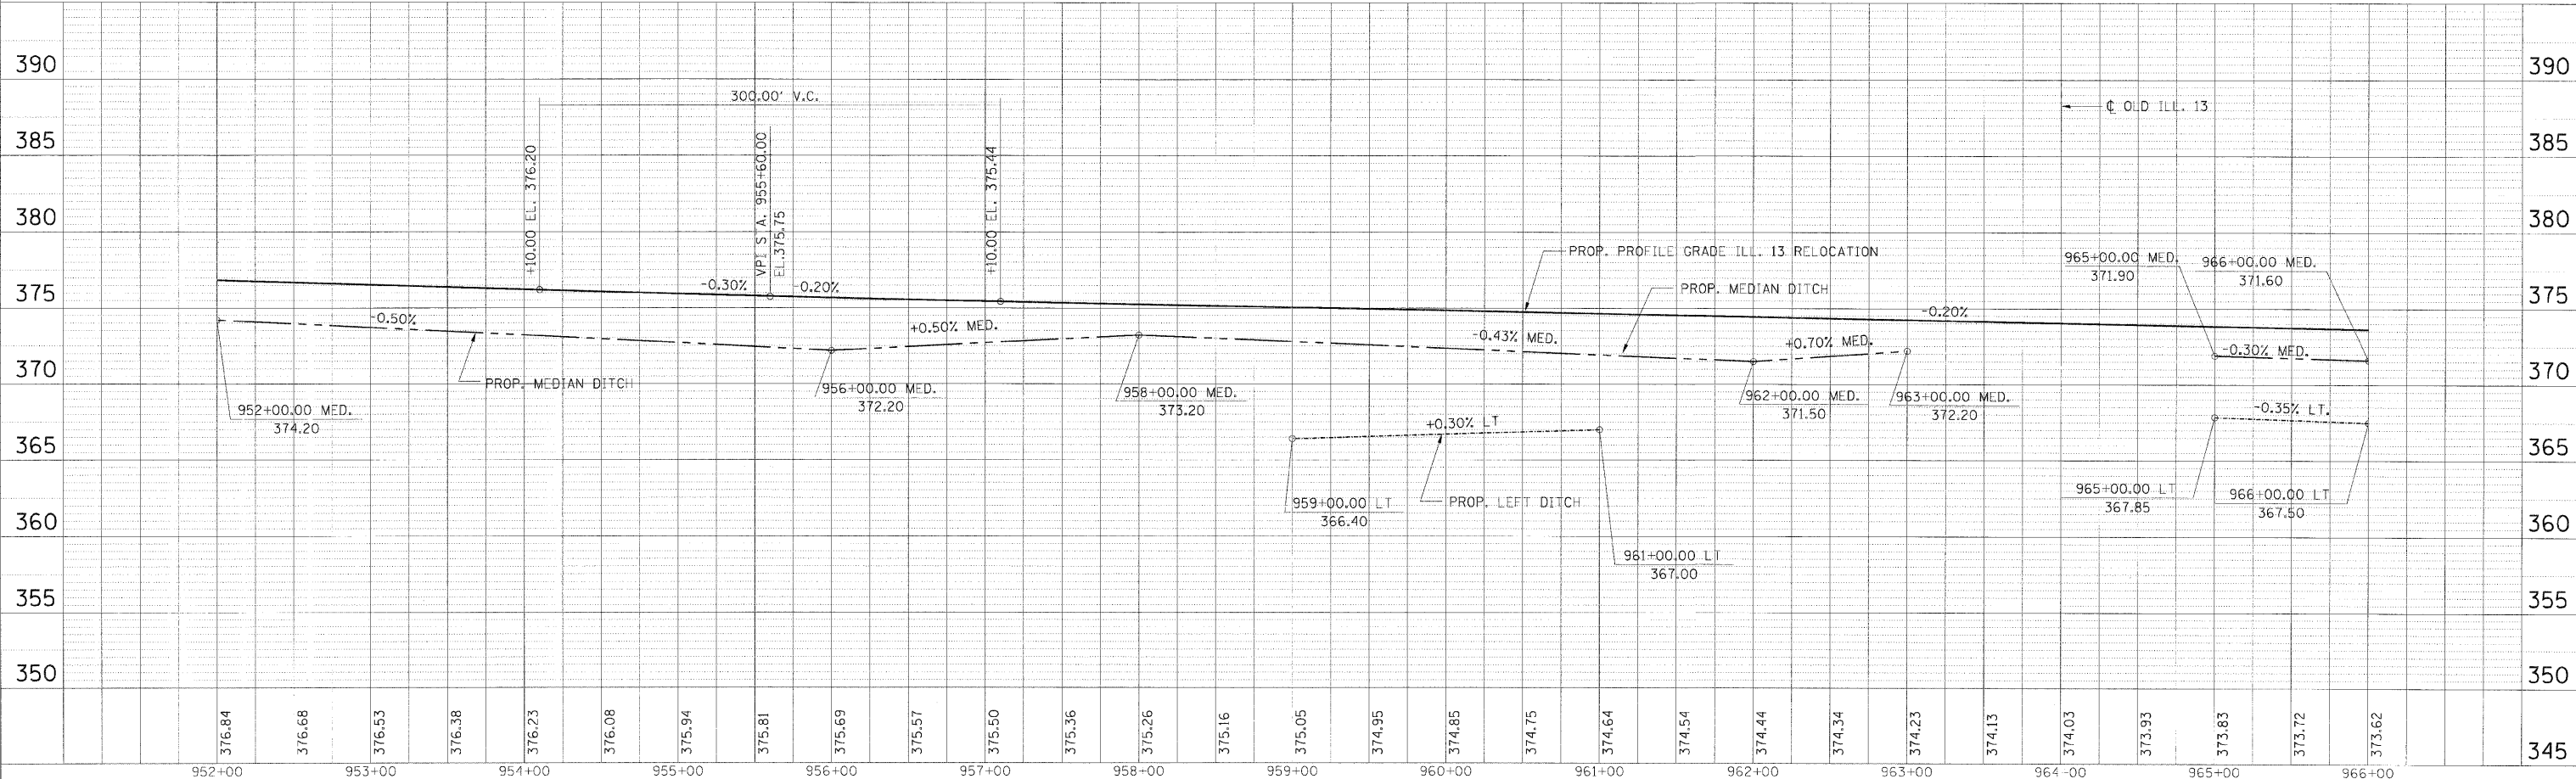


F.A. RTE.	SECTION	COUNTY	TOTAL SHEETS	SHEET NO.
331		SALINE	220	89
STA.	TO STA.			
FED. ROAD DIST. NO.	ILLINOIS	FED. AID PROJECT		
* 3-2, (6X-1)B, 4-2				

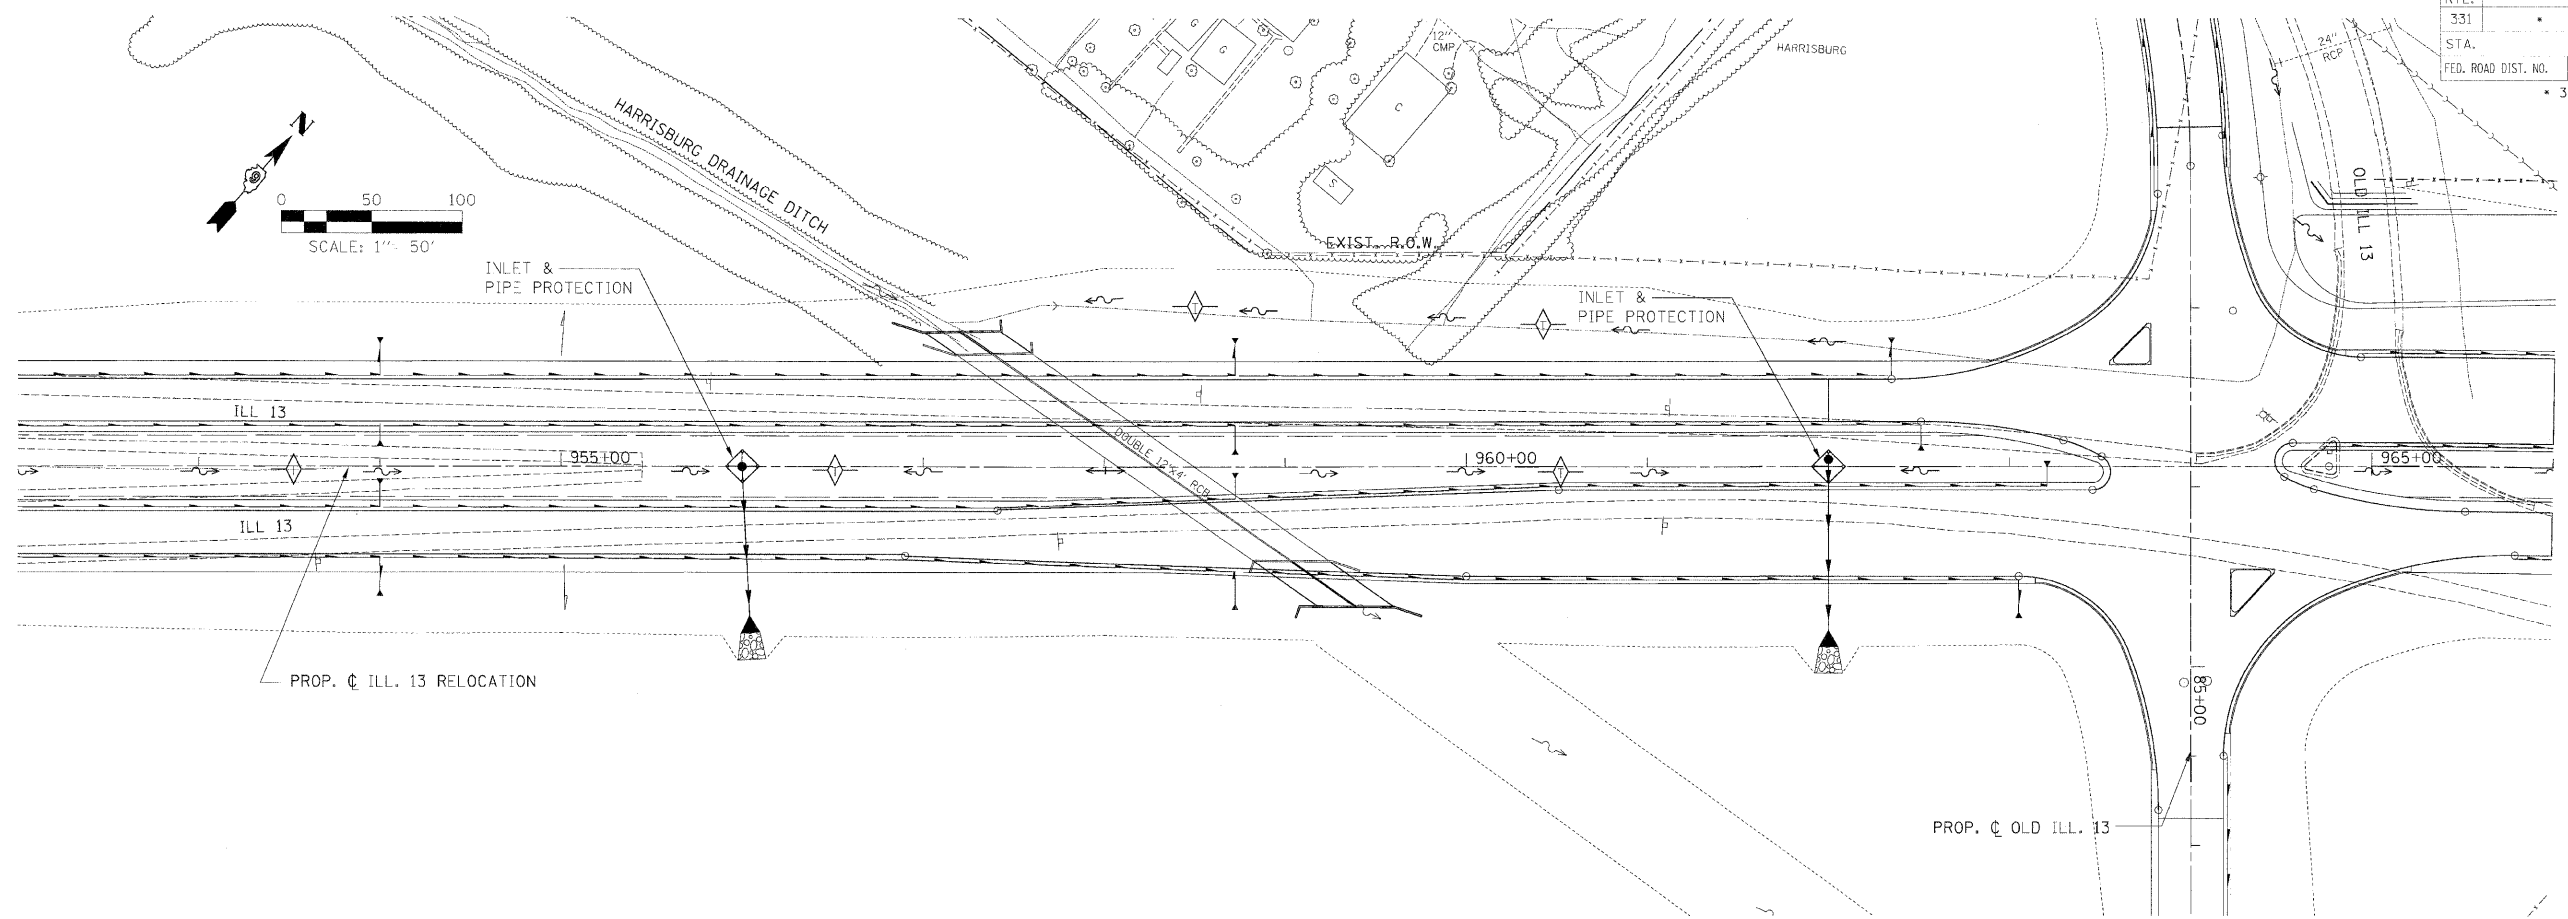

CHECKED BY: BJW PLOT DATE: 2/27/09
 DRAWN BY: DMS PLOT SCALE: 1/80

M:\PROJECTS\PROJECTS\ROADWAY\COMMON\Reference Files
 Active File: erc5036-02.dgn

TEMPORARY EROSION CONTROL PLAN - STA. 952+00.00 TO STA. 966+00.00