
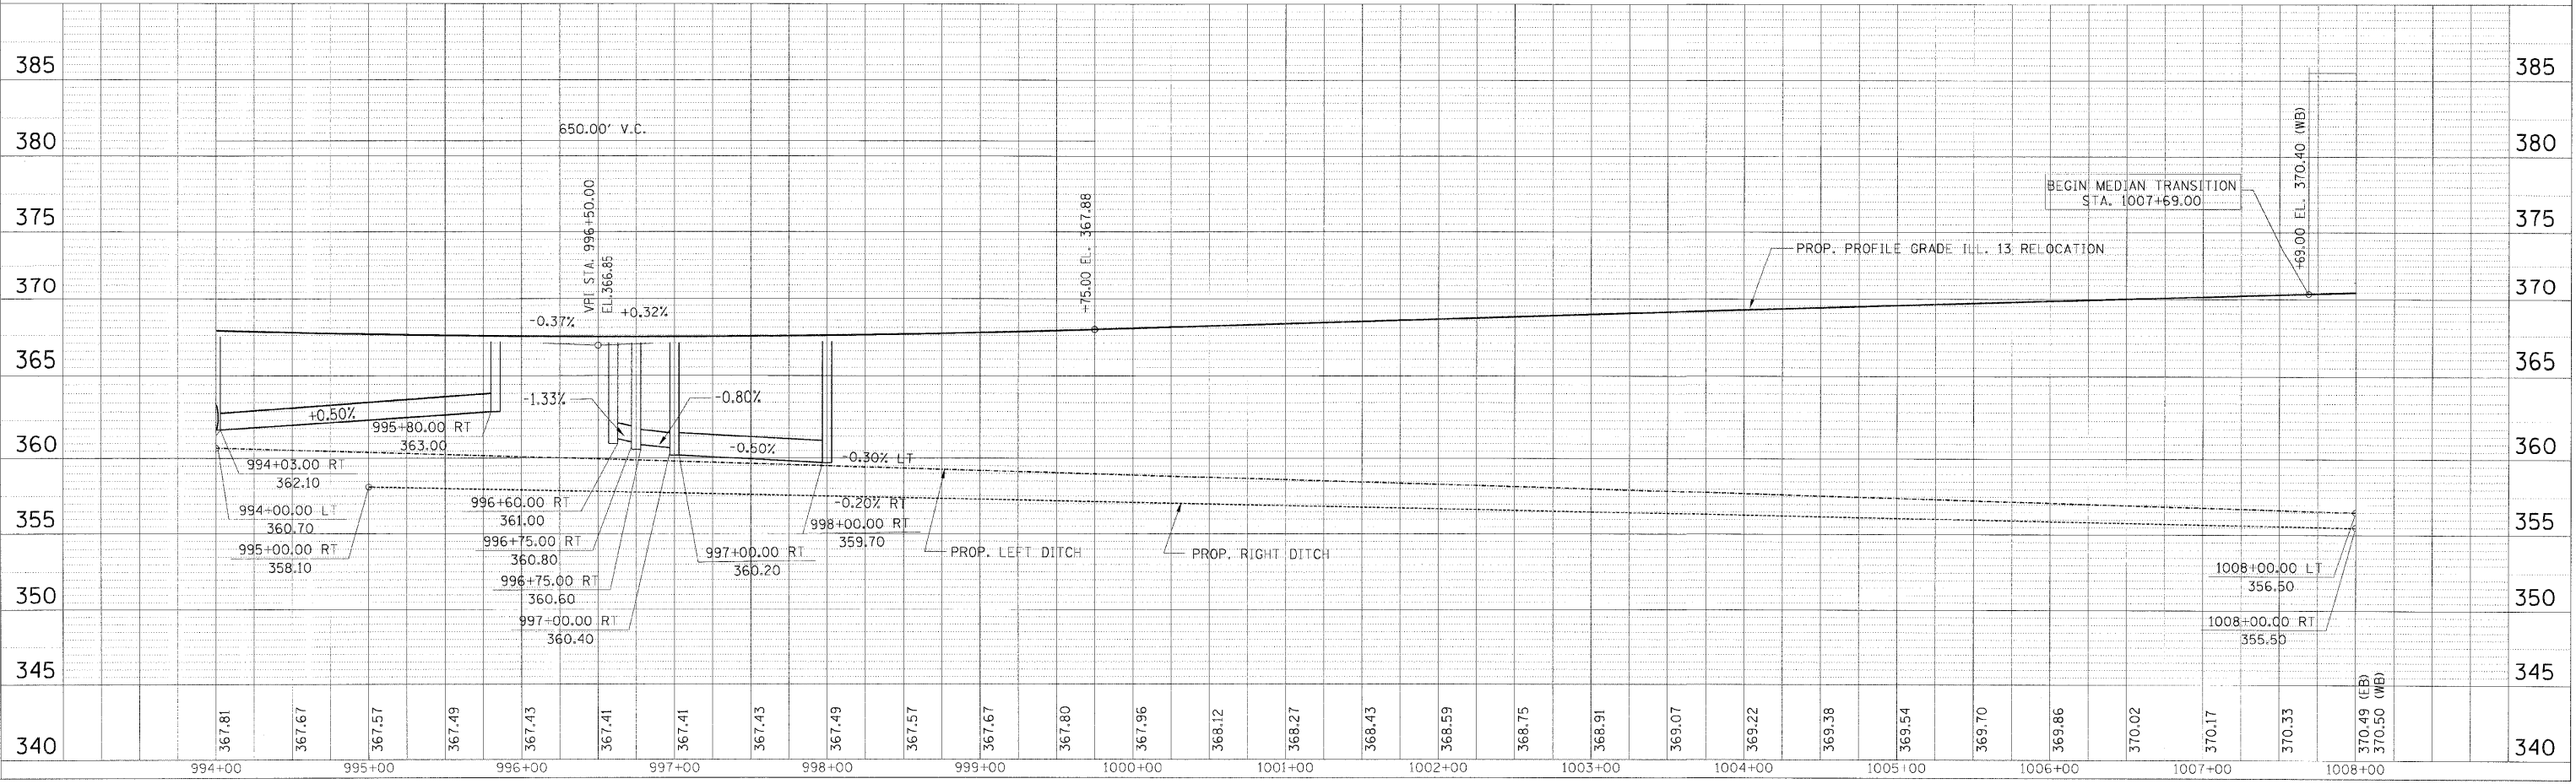


F.A. RTE.	SECTION	COUNTY	TOTAL SHEETS	SHEET NO.
331		SALINE	220	92
STA. 994+00.00		TO STA. 1008+00.00		
FED. ROAD DIST. NO. ILLINOIS		FED. AID PROJECT		
• 3-2, (8X-1)B, 4-2				

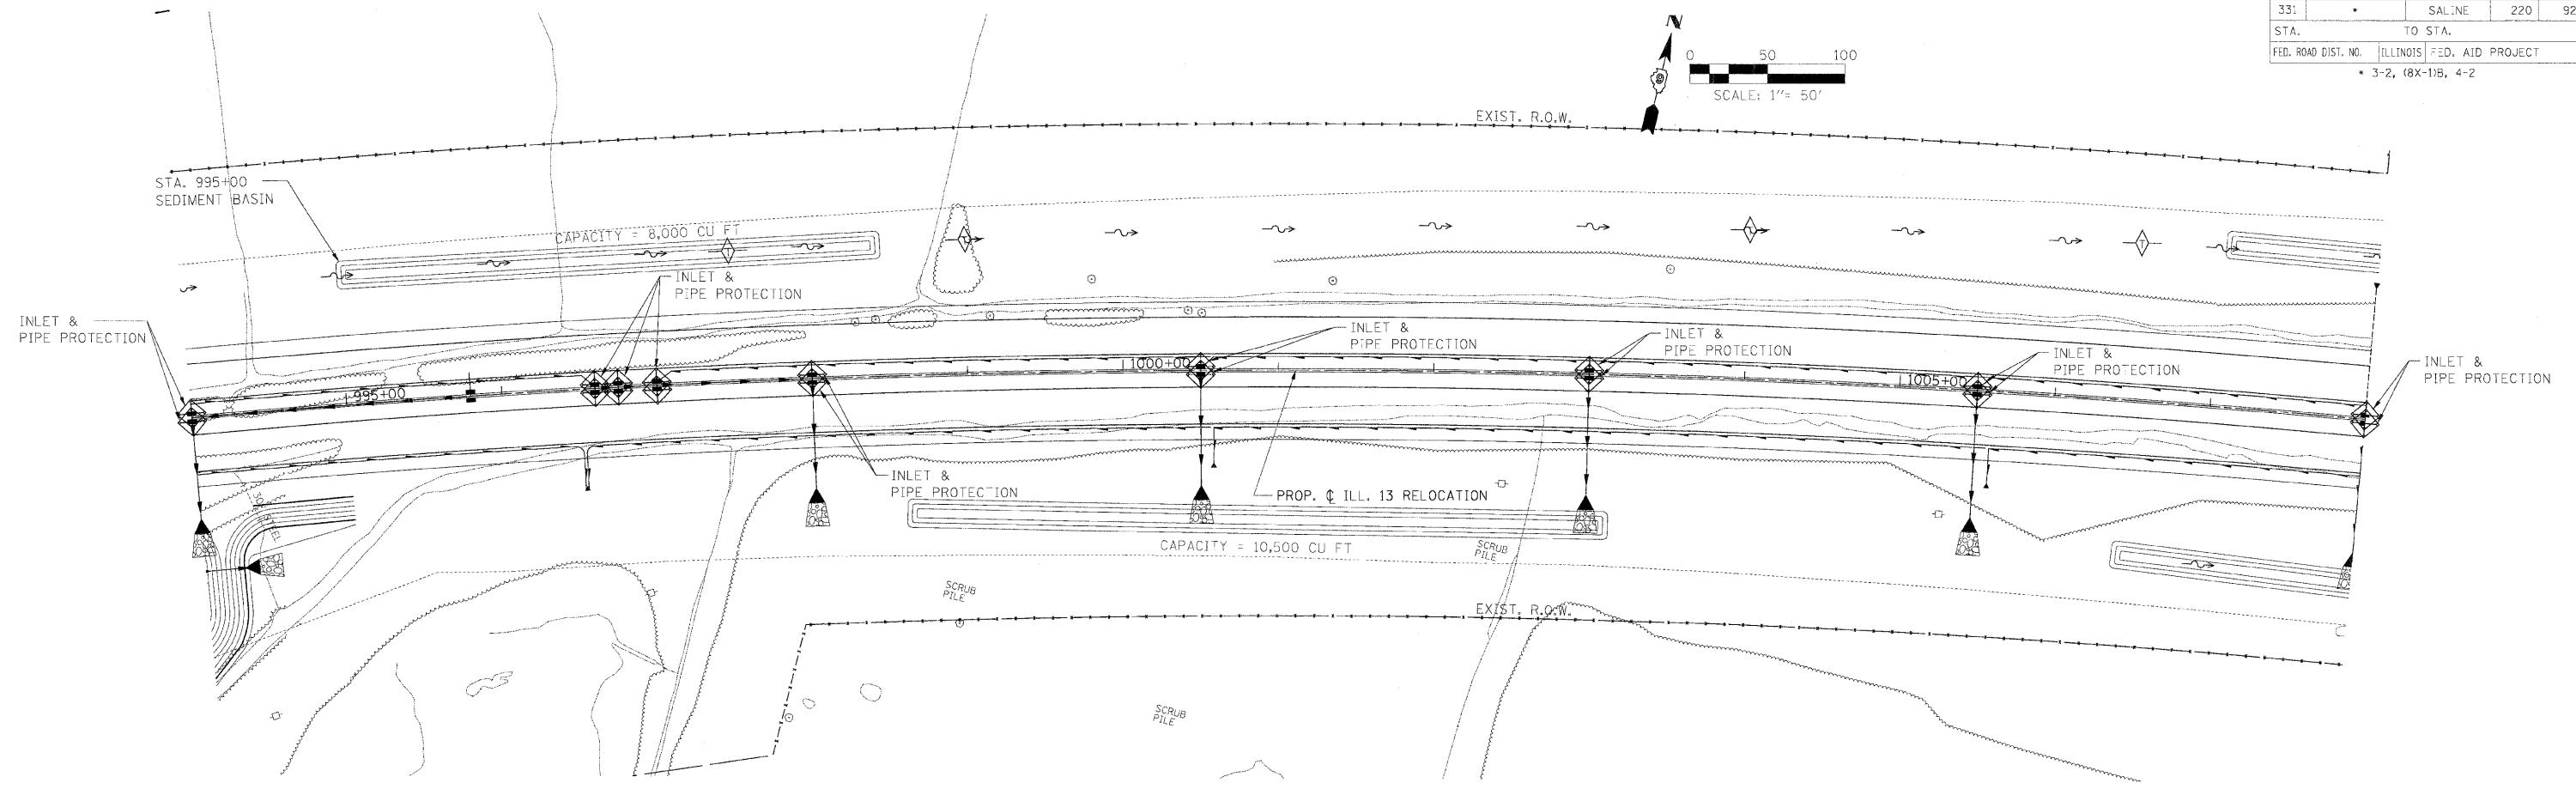

CHECKED BY: BJW
 PLOT DATE: 2/2/2009
 DRAWN BY: DMS
 PLOT SCALE: A50

M:\PROJECTS\ROADWAY\TOMMAY\Reference Files\ec3026-05.dgn

TEMPORARY EROSION CONTROL PLAN - STA. 994+00.00 TO STA. 1008+00.00