
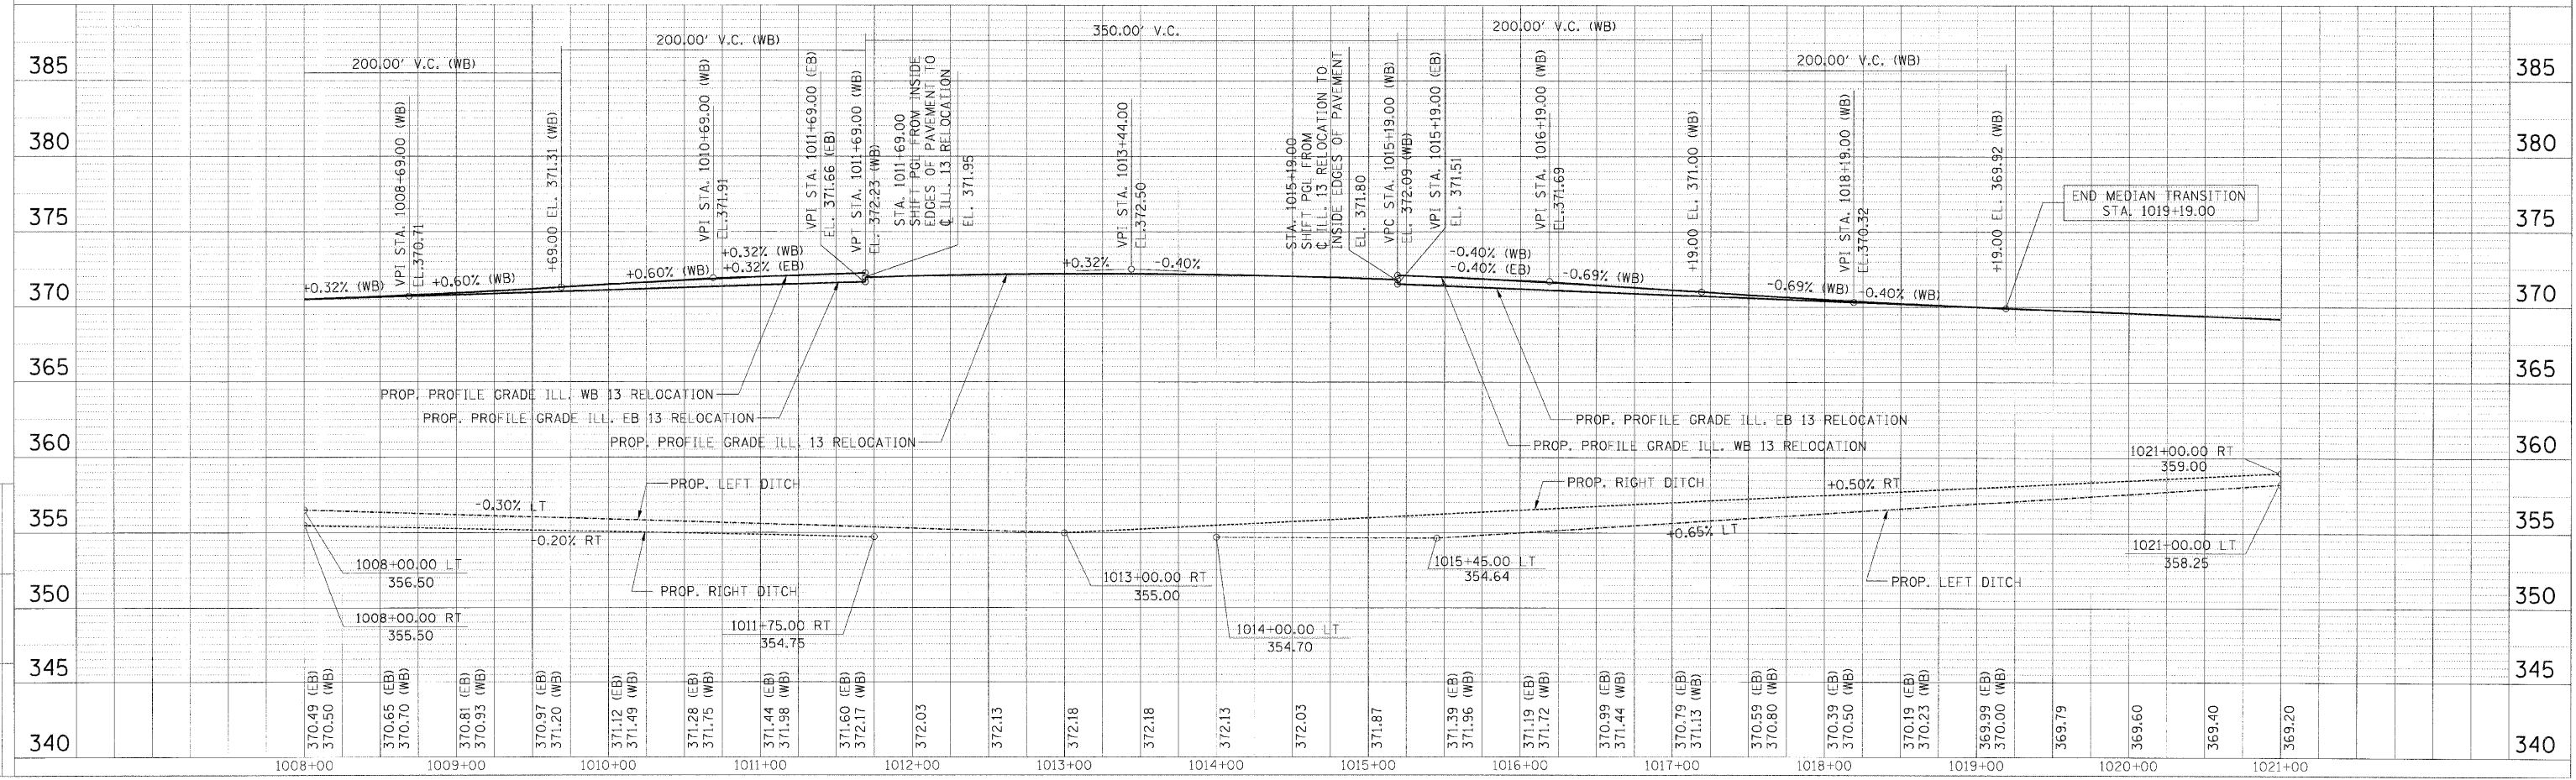
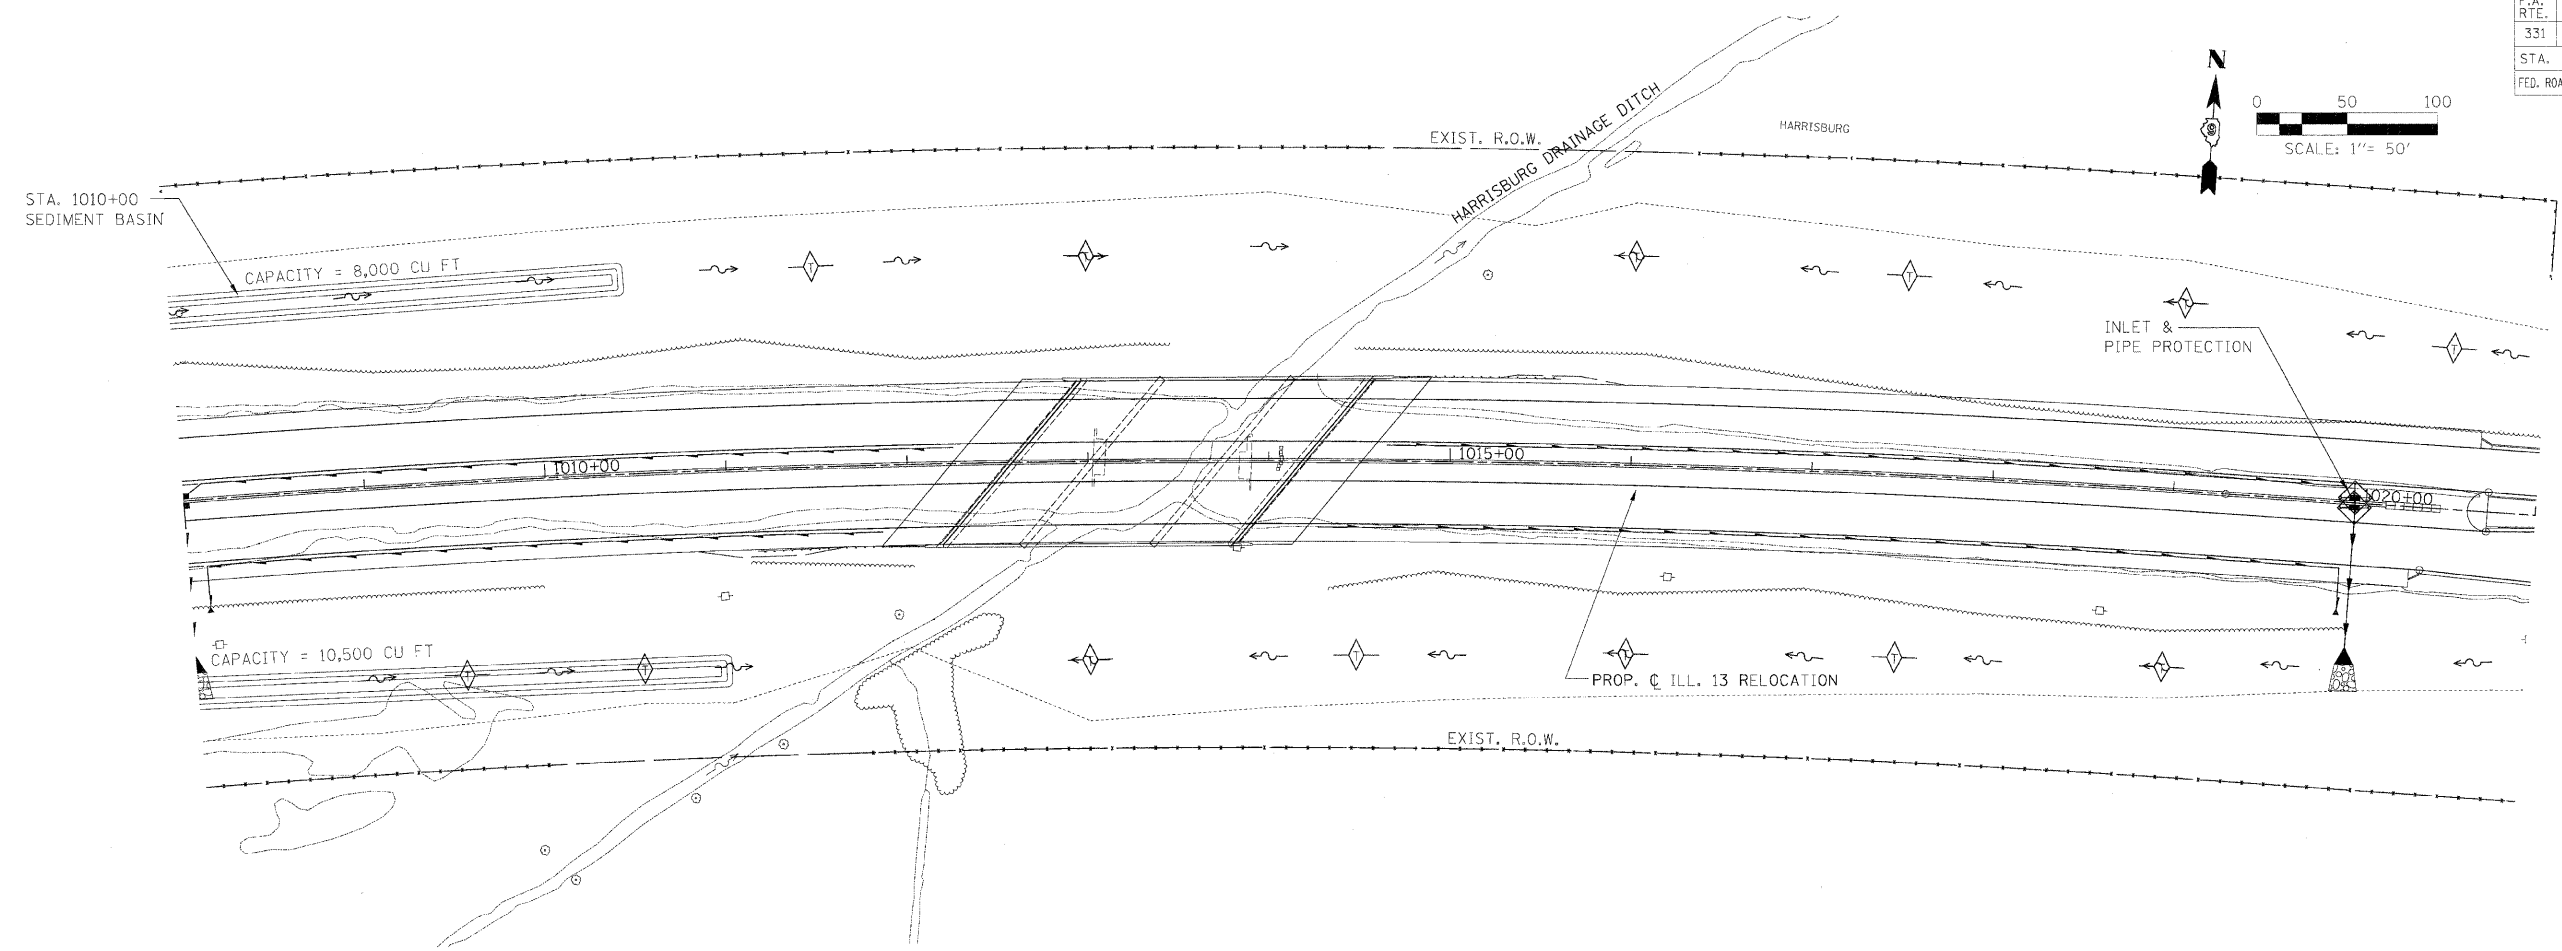


F.A. RTE.	SECTION	COUNTY	TOTAL SHEETS	SHEET NO.
331		SALINE	220	93
STA. 1010+00		TO STA. 1021+00		
FED. ROAD DIST. NO.		ILLINOIS	FED. AID PROJECT	
• 3-2, (8X-1)B, 4-2				

 

TEMPORARY EROSION CONTROL PLAN - STA. 1008+00.00 TO STA. 1021+00.00

CHECKED BY: BW PLOT DATE: 2/2/2009
 DRAWN BY: DMS PLOT SCALE: 1/50

M:\PROJECTS\PROJECTS\ROADWAY\COMMON\Reference Files\epd0005-06.dgn
 Active File: epd0005-06.dgn