
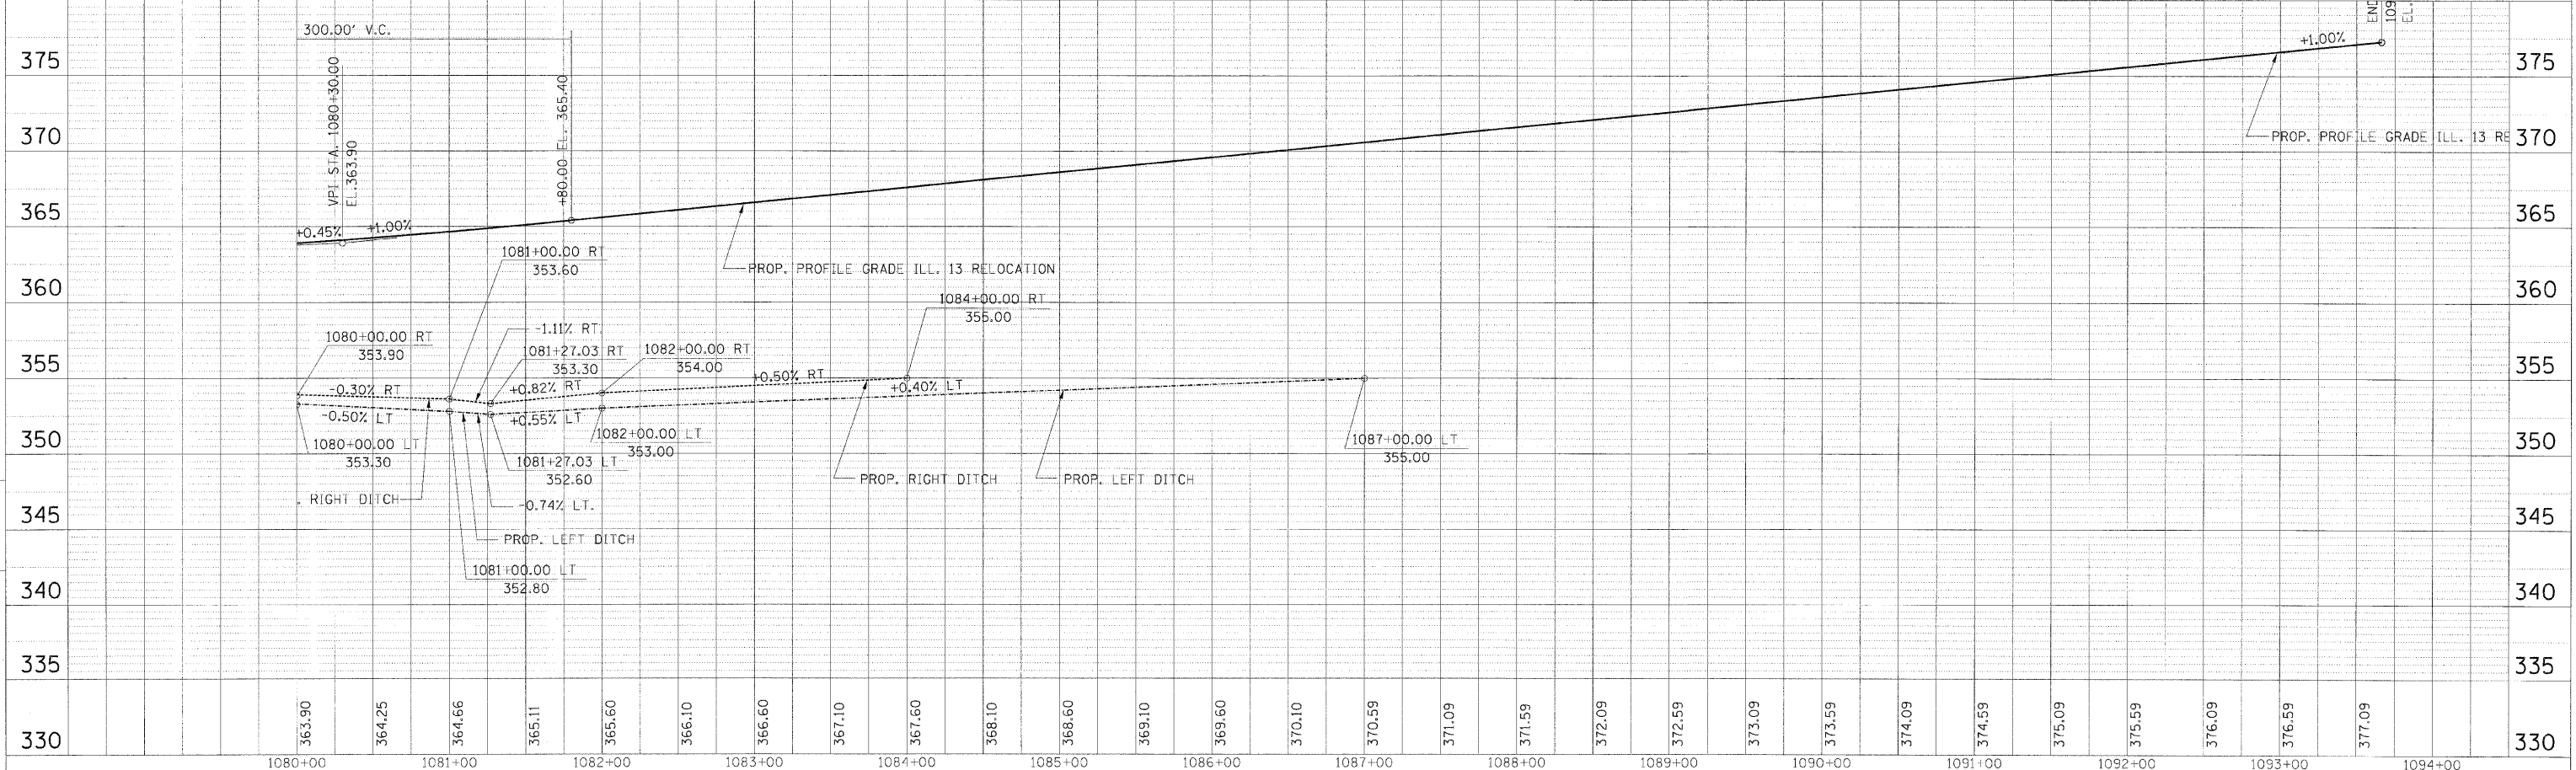


F.A. RTE.	SECTION	COUNTY	TOTAL SHEETS	SHEET NO.
331	*	SALINE	220	96
STA. TO STA.		FED. ROAD DIST. NO. [ILLINOIS] FED. AID PROJECT		
		* 3-2, (8X-1B, 4-2		

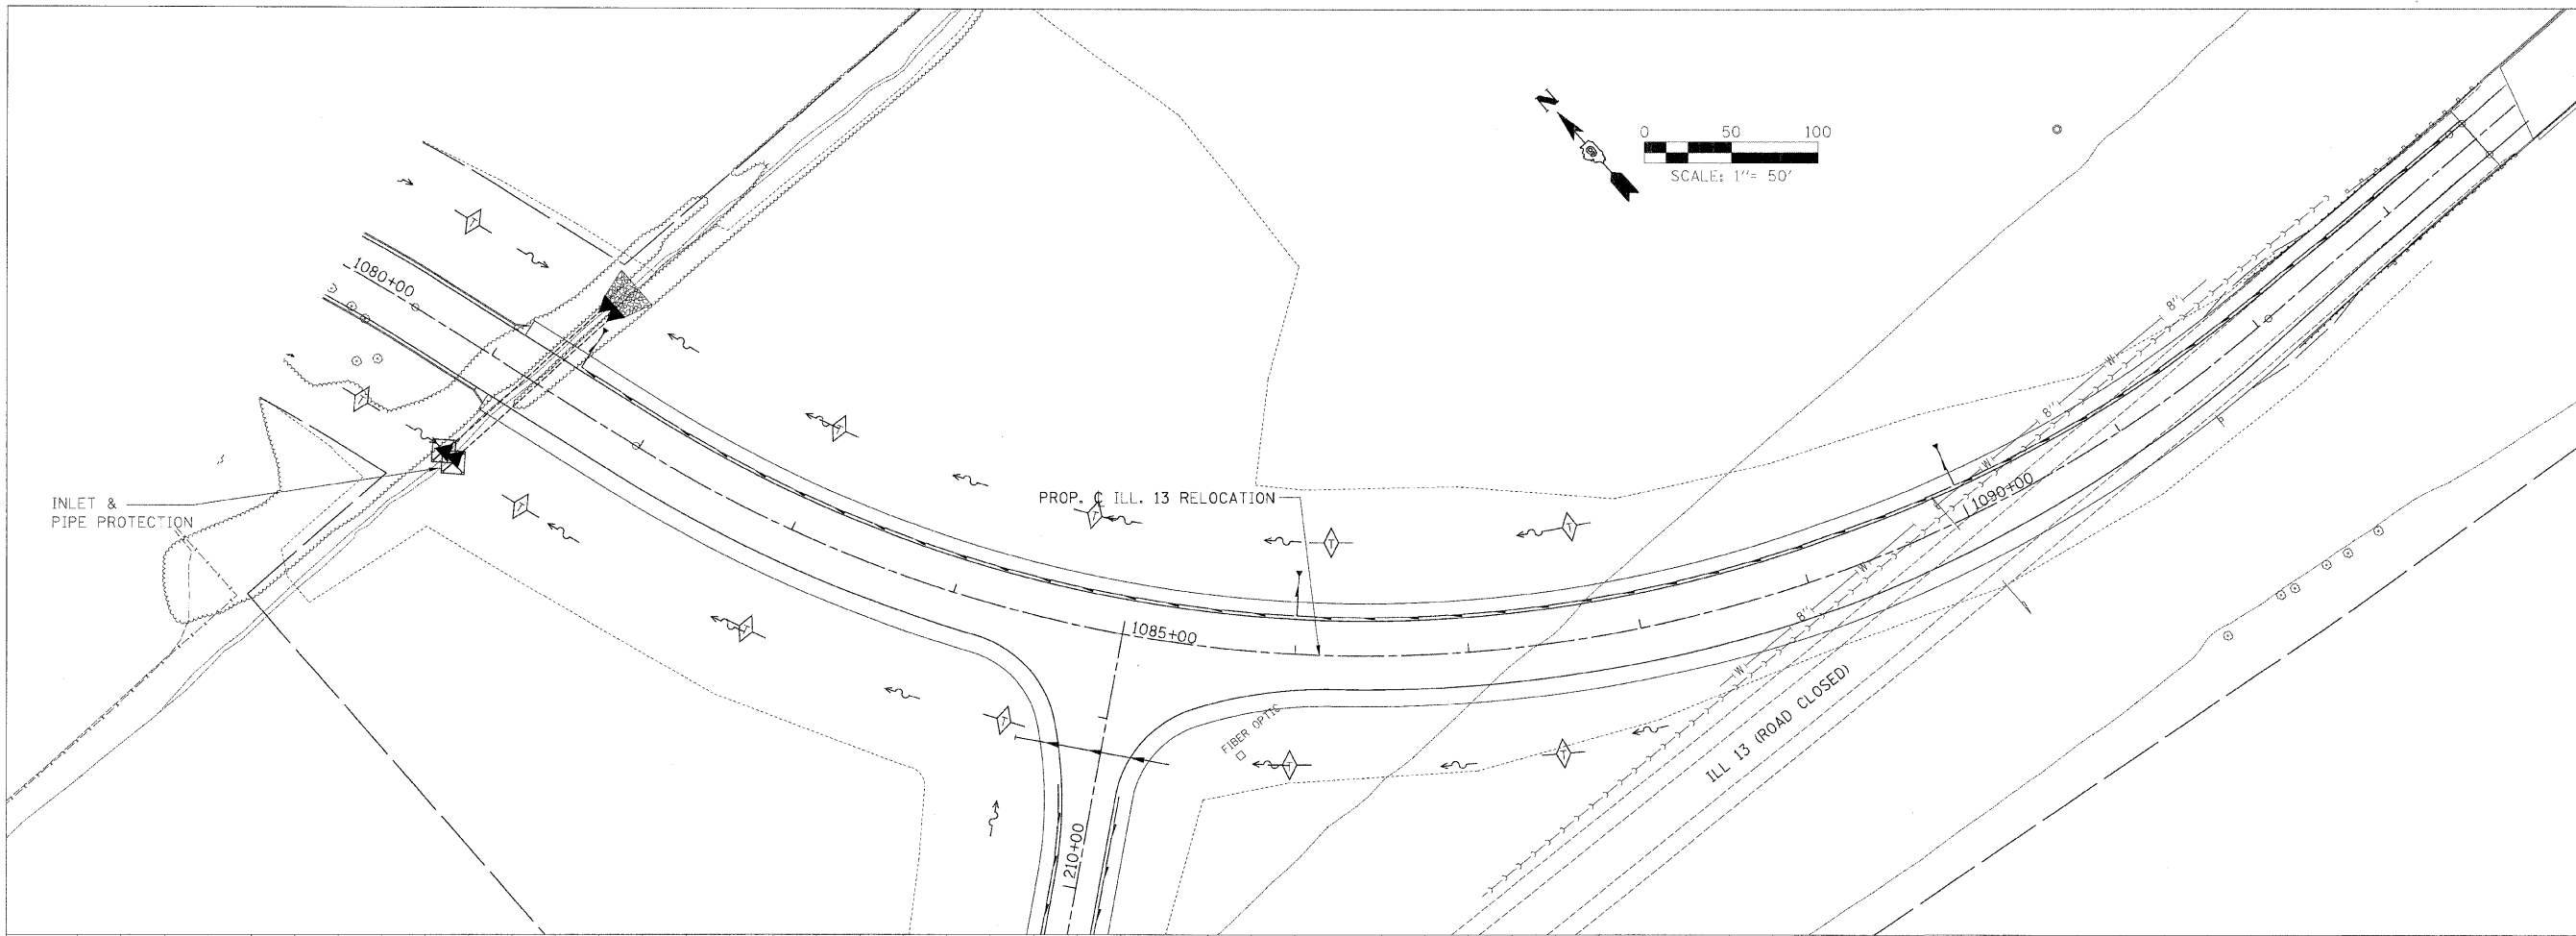

CHECKED BY: BWH  
 DRAWN BY: DMS  
 PLOT DATE: 2/2/2009  
 PLOT SCALE: 1:50

M:\PROJECTS\PROJ1526\ROADWAY\COMMON\Reference Files  
 6/20/06-09-001

TEMPORARY EROSION CONTROL PLAN - STA. 1080+00.00 TO STA. 1092+50.00