
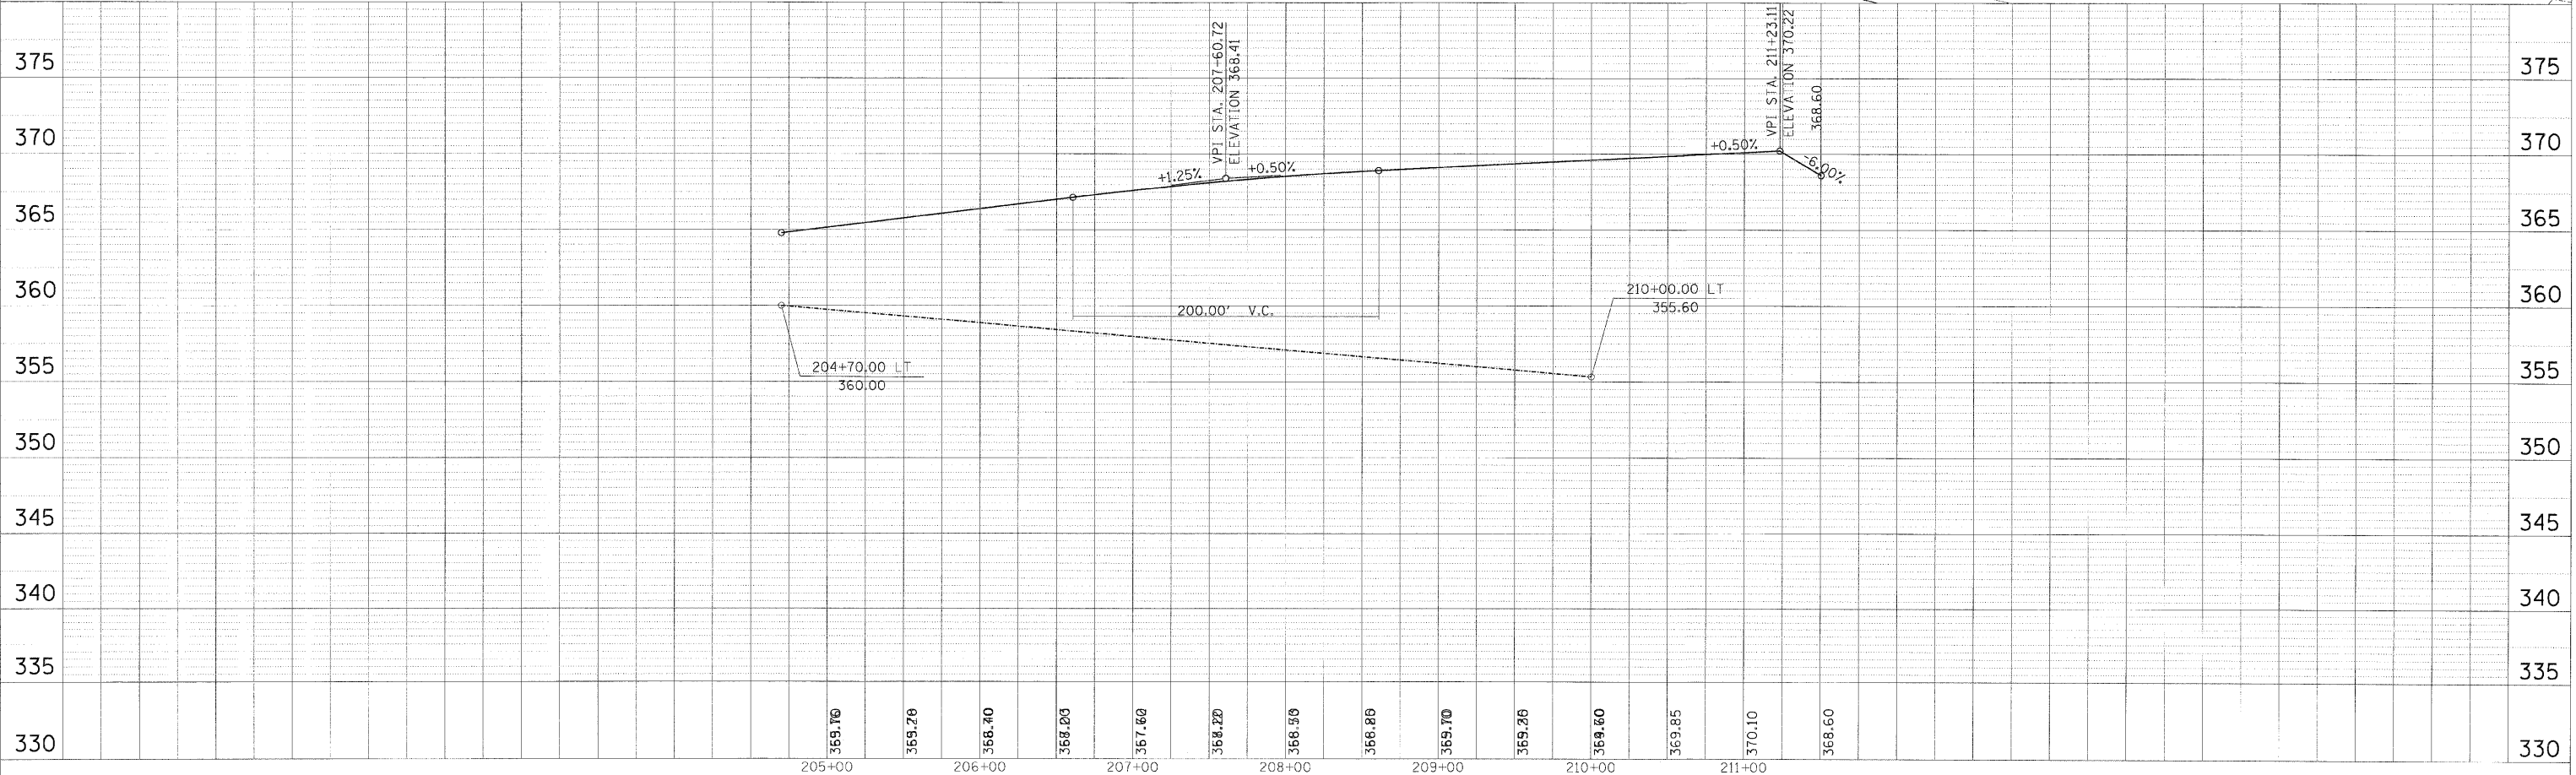


F.A. RTE.	SECTION	COUNTY	TOTAL SHEETS	SHEET NO.
331		SAVINE	220	100
STA.		TO STA.		
FED. ROAD DIST. NO.		ILLINOIS FED. AID PROJECT		
• 3-2, (8X-1)B, 4-2				

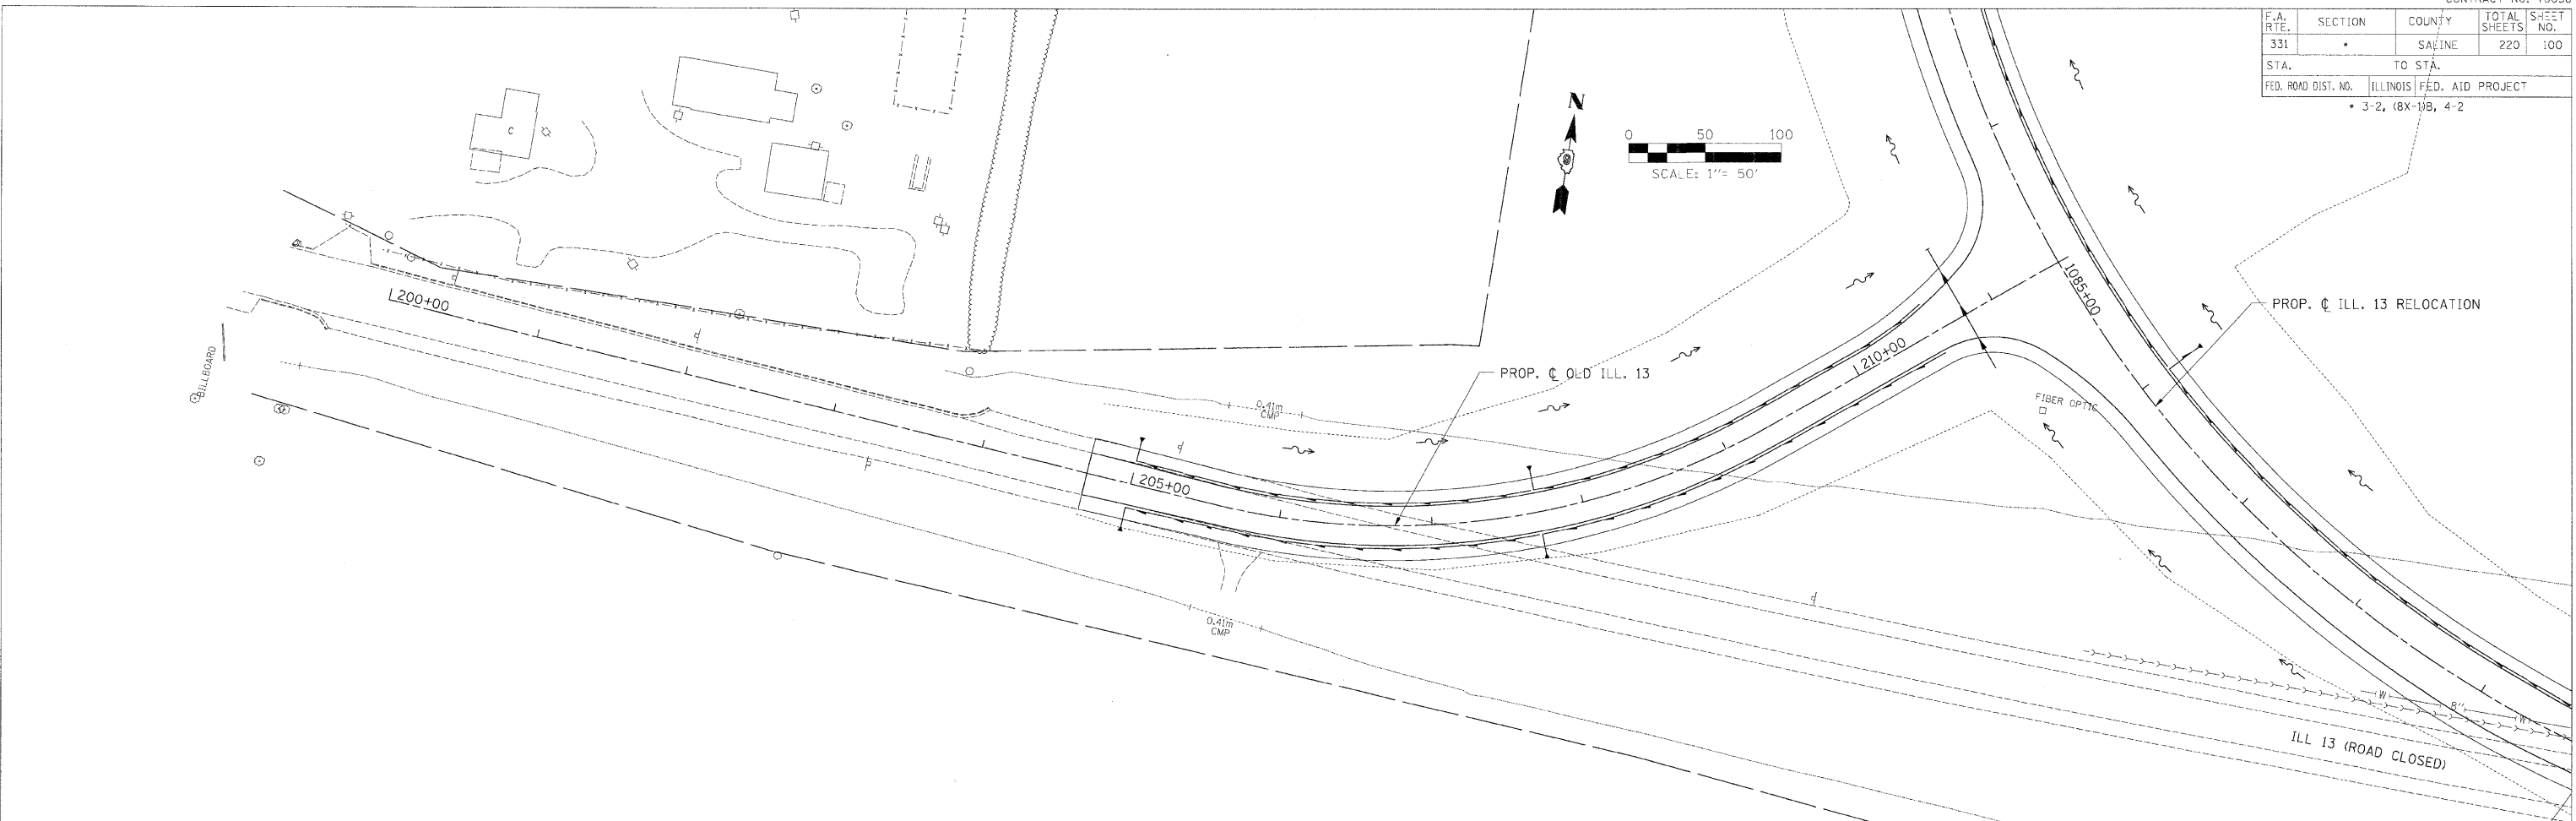

CHECKED BY: B.W. PLOT DATE: 2/2/2009
 DRAWN BY: DWS PLOT SCALE: 1:50

M:\PROJECTS\PROJ355\ROADWAY\COMMON\Reference Files\ec35056.dwg
 Active File: ec35056.dwg

TEMPORARY EROSION CONTROL PLAN - OLD ILL.13 - STA. 200+00.00 TO STA. 211+50.00