


SUMMARY OF QUANTITIES			URBAN	CONSTRUCTION TYPE CODE	
CODE NUMBER	PAY ITEMS	UNIT	TOTAL QUANTITY	ROADWAY	BRIDGE
				I000-2A	X071-2A
20201200	REMOVAL AND DISPOSAL OF UNSUITABLE MATERIAL	CU. YD.	37	37	---
20700400	POROUS GRANULAR EMBANKMENT, SPECIAL	CU. YD.	37	37	---
20700420	POROUS GRANULAR EMBANKMENT, SUBGRADE	CU. YD.	37	---	37
21101615	TOPSOIL FURNISH AND PLACE, 4"	SQ. YD.	336	336	---
25000210	SEEDING CLASS 2A	ACRE	0.10	0.10	---
25000400	NITROGEN FERTILIZER NUTRIENT	POUND	9	9	---
25000500	PHOSPHOROUS FERTILIZER NUTRIENT	POUND	9	9	---
25000600	POTASSIUM FERTILIZER NUTRIENT	POUND	9	9	---
25100630	EROSION CONTROL BLANKET	SQ. YD.	336	336	---
28000300	TEMPORARY DITCH CHECKS	EACH	1	1	---
28000400	PERIMETER EROSION BARRIER	FOOT	314	314	---
31101200	SUB-BASE GRANULAR MATERIAL, TYPE B, 4"	SQ. YD.	133	133	---
40600100	BITUMINOUS MATERIALS (PRIME COAT)	GAL.	18	18	---
40600982	HOT-MIX ASPHALT SURFACE REMOVAL - BUTT JOINT	SQ. YD.	141	141	---
40603080	HOT-MIX ASPHALT BINDER COURSE, IL-19.0, N50	TON	65	65	---
40603310	HOT-MIX ASPHALT SURFACE COURSE, MIX "C", N50	TON	21	21	---
42400200	PORTLAND CEMENT CONCRETE SIDEWALK, 5"	SQ. FT.	341	341	---
44000100	PAVEMENT REMOVAL	SQ. YD.	104	104	---
48101500	AGGREGATE SHOULDERS, TYPE B, 6"	SQ. YD.	92	92	---
50101500	REMOVAL OF EXISTING SUPERSTRUCTURES	EACH	1	---	1
50102400	CONCRETE REMOVAL	CU. YD.	2.1	---	2.1
50200100	STRUCTURE EXCAVATION	CU. YD.	37	---	37
50300255	CONCRETE SUPERSTRUCTURE	CU. YD.	75.1	---	75.1
50300260	BRIDGE DECK GROOVING	SQ. YD.	84	---	84
50300300	PROTECTIVE COAT	SQ. YD.	152	---	152
50800205	REINFORCEMENT BARS, EPOXY COATED	POUND	13,170	---	13,170
* 50900105	ALUMINUM RAILING, TYPE L	FOOT	42	---	42
51500100	NAME PLATES	EACH	1	---	1
59000200	EPOXY CRACK INJECTION	FOOT	27	---	27
60605000	COMBINATION CONCRETE CURB AND GUTTER, TYPE B-6.24	FOOT	37	37	---
Δ 60608525	COMBINATION CONCRETE CURB AND GUTTER, TYPE M-2.24 (SPECIAL)	FOOT	30	30	---
* 63100045	TRAFFIC BARRIER TERMINAL, TYPE 2	EACH	1	1	---
* 63100070	TRAFFIC BARRIER TERMINAL, TYPE 5	EACH	1	1	---
63200310	GUARDRAIL REMOVAL	FOOT	95	95	---
67000400	ENGINEER'S FIELD OFFICE, TYPE A	CAL. MO	4	4	---
67100100	MOBILIZATION	L. SUM	1	0.5	0.5
Δ 70101830	TRAFFIC CONTROL & PROTECTION STANDARD BLR 21	L. SUM	1	1	---
* Δ 78201000	TERMINAL MARKER - DIRECT APPLY	EACH	1	1	---
Δ X0325305	STRUCTURAL REPAIR OF CONCRETE (DEPTH LESS THAN OR EQUAL TO 5")	SQ. FT.	25	---	25
Δ Z0013798	CONSTRUCTION LAYOUT	L. SUM	1	1	---

\* DENOTES SPECIALTY ITEM  
Δ DENOTES SPECIAL PROVISION

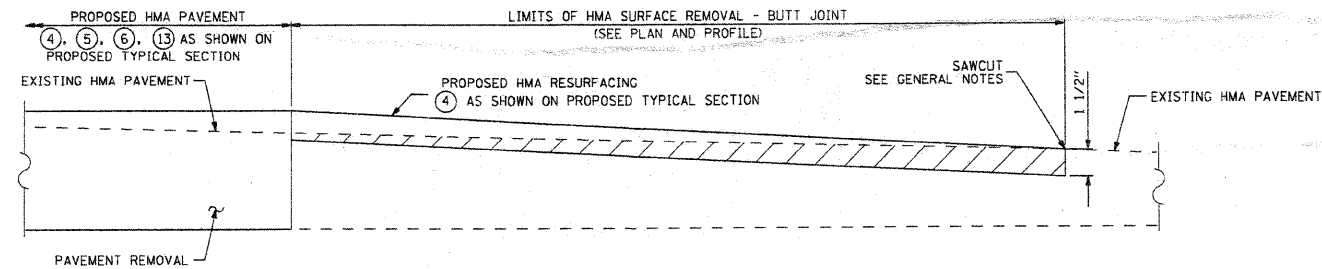

**HMA SURFACE REMOVAL - BUTT JOINT DETAIL**

COMPANY NAME: SEC GROUP, INC.  
PROJECT CONTACT: Keith Arft  
CLIENT: City of Rockford  
DATE PLOTTED: 2/11/2009 4:38:01 PM  
PLOT NAME: 08217-01-Sum.dgn  
PLOT DATE: 2/11/2009  
PLOT TIME: 4:38:01 PM  
PLOT USER: k-arft  
PLOT TABLE:



USER NAME = whood	DESIGNED - K. ARFT	REVISED -
FILE NAME = 08217-01-Sum.dgn	DRAWN - WJH	REVISED -
PLOT SCALE = N.T.S.	CHECKED - RGD	REVISED -
PLOT DATE = 2/11/2009	DATE = 2/6/09	REVISED -

**CITY OF ROCKFORD**

**SEARLES AVENUE BRIDGE REHABILITATION  
SUMMARY OF QUANTITIES**

SCALE: N.T.S. SHEET NO. 1 OF SHEETS STA. TO STA.

F.A.U. RTE.	SECTION	COUNTY	TOTAL SHEETS	SHEET NO.
5156	08-00550-00-BR	Winnebago	15	3
FED. ROAD DIST. NO. 2 (ILLINOIS) FED. AID PROJECT			CONTRACT NO. 85444	