


STATE OF ILLINOIS
DEPARTMENT OF TRANSPORTATION
BUREAU OF LOCAL ROADS & STREETS

F.A. - RTE.	SECTION	COUNTY	TOTAL SHEETS	SHEET NO.
09-00033-00-CH	JD DAVIESS	11	1	1

WALL STREET/6TH STREET AND WALL STREET/US 20 RAMP INTERSECTIONS

JO DAVIESS COUNTY
CITY OF EAST DUBUQUE, ILLINOIS
FAP 306 (IL35 - WALL ST.)
SECTION NO. 09-00033-00-CH
PROJECT ARA-M-5206 (003)
JOB NO. C-92-088-09
CONTRACT 85450

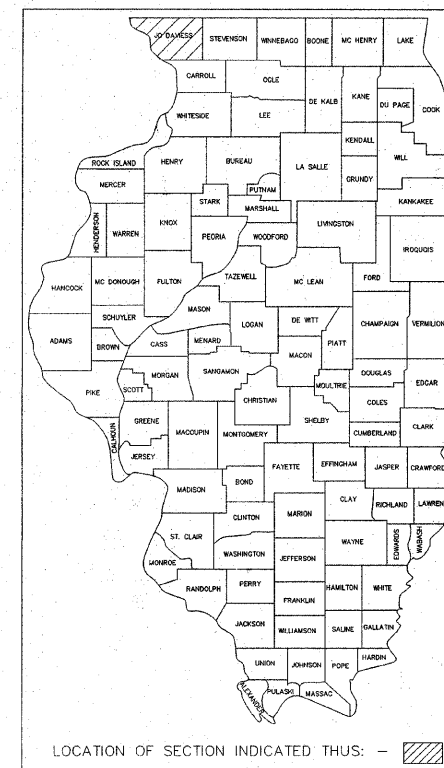


SHEET INDEX

SHEET NUMBER	SHEET TITLE
1	COVER SHEET
2	ABBREVIATIONS, LEGEND AND GEN. NOTES
3	QUANTITIES AND NOTES
4	DETAILS
5	WALL STREET/US 20 RAMP
6	STRIPING AND SIGNAGE WALL STREET/US 20 RAMP
7	WALL STREET/6TH STREET
8	INTERSECTION PLAN WALL STREET/6TH STREET
9	STRIPING AND SIGNAGE WALL STREET/6TH STREET
10	TRAFFIC CONTROL
11	DISTRICT STANDARD 10.2 (11-10-94), 60.2 (09-19-05)

TRAFFIC CONTROL PLAN

THIS ROAD WILL BE MAINTAINED OPEN TO THROUGH TRAFFIC DURING CONSTRUCTION AS LONG AS POSSIBLE. CONTRACTOR SHALL SUBMIT ROAD CLOSURE PLAN AND SCHEDULE TO CITY MANAGER FOR REVIEW AND APPROVAL PRIOR TO CLOSING ROAD. LOCAL TRAFFIC TO ADJACENT PROPERTIES WILL BE MAINTAINED AS PROVIDED FOR IN ARTICLE 1107.08 OF THE CURRENT STANDARD SPECIFICATIONS. TRAFFIC CONTROL DEVICES, PROCEDURES, AND LAYOUTS SHALL BE AS PER CURRENT PART VI OF THE MANUAL OF UNIFORM TRAFFIC CONTROL DEVICES (MUTCD).

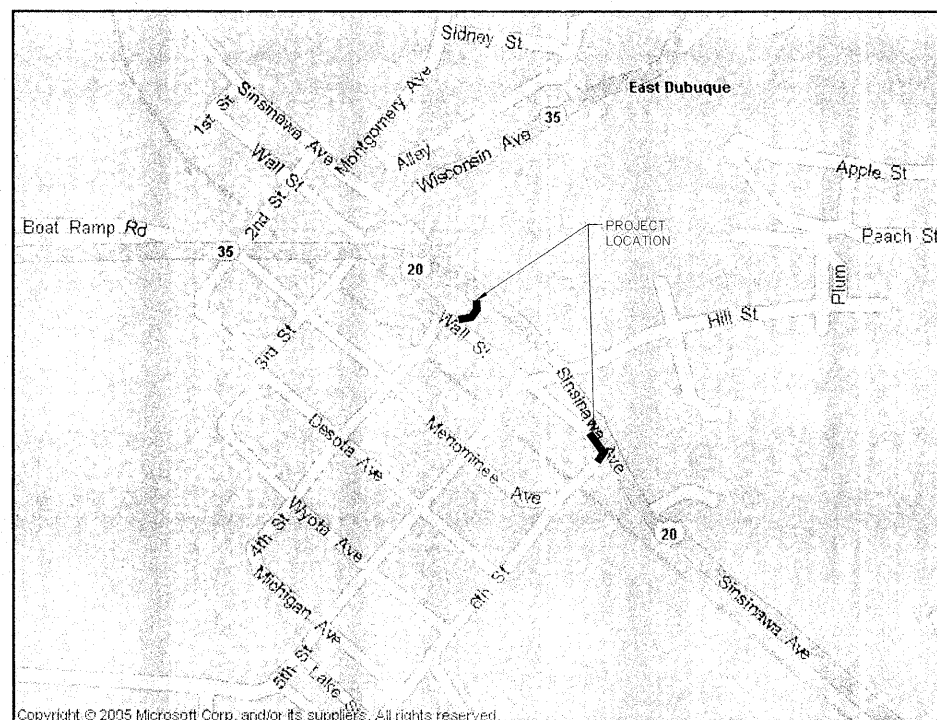

NET PROJECT LENGTH = 0.05 MI

LOCATION MAP
NO SCALE



SCALES:

PLAN AND PROFILE

HORIZONTAL 0 20' 40' 60' 1" = 20'


VERTICAL 0 5' 10' 15' 1" = 5'

STANDARDS	
280001-04	701501-05
420001-07	701701-06
424001-05	701801-04
606001-04	701901-01
606301-04	720011-01
606306-03	728001-01
701006-03	729001-01
701301-03	

FULL SIZE PLANS HAVE BEEN PREPARED USING STANDARD ENGINEERING SCALES. REDUCED SIZED PLANS WILL NOT CONFORM TO STANDARD SCALES. IN MAKING MEASUREMENTS ON REDUCED PLANS, THE ABOVE SCALES MAY BE USED.

J.U.L.I.E.
JOINT UTILITY LOCATION INFORMATION FOR EXCAVATION
1-800-892-0123

ADT = 1300 (2028) WALL ST. 10% TRUCKS
ARTERIAL

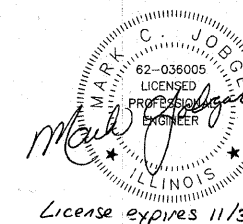

STATE OF ILLINOIS DEPARTMENT OF TRANSPORTATION DIVISION OF HIGHWAYS	
APPROVED	<i>Feb 25 2009</i> <i>[Signature]</i> EAST DUBUQUE CITY MANAGER
PASSED	<i>Feb 27 2009</i> <i>[Signature]</i> DISTRICT ENGINEER OF LOCAL ROADS & STREETS
RELEASING FOR BID BASED ON LIMITED REVIEW	<i>Feb 27 2009</i> <i>[Signature]</i> DEPUTY DIRECTOR OF HIGHWAYS, REGION 2