



RTE. NO.	SECTION	COUNTY	TOTAL SHEETS	SHEET NO.
CH 2006-00275-00-PV		LaSALLE	218	63
STA. 39+00		TO STA. 45+00		
FED. ROAD DIST. NO. 3 ILLINOIS FED. AID PROJECT				
CONTRACT NO. 87352				

PLAN	DATE
SURVEYED BY _____ PLOTTED BY _____ CHECKED BY _____ NOTE BOOK NO. _____ STRUCTURE NO. _____	_____ _____ _____ _____ _____

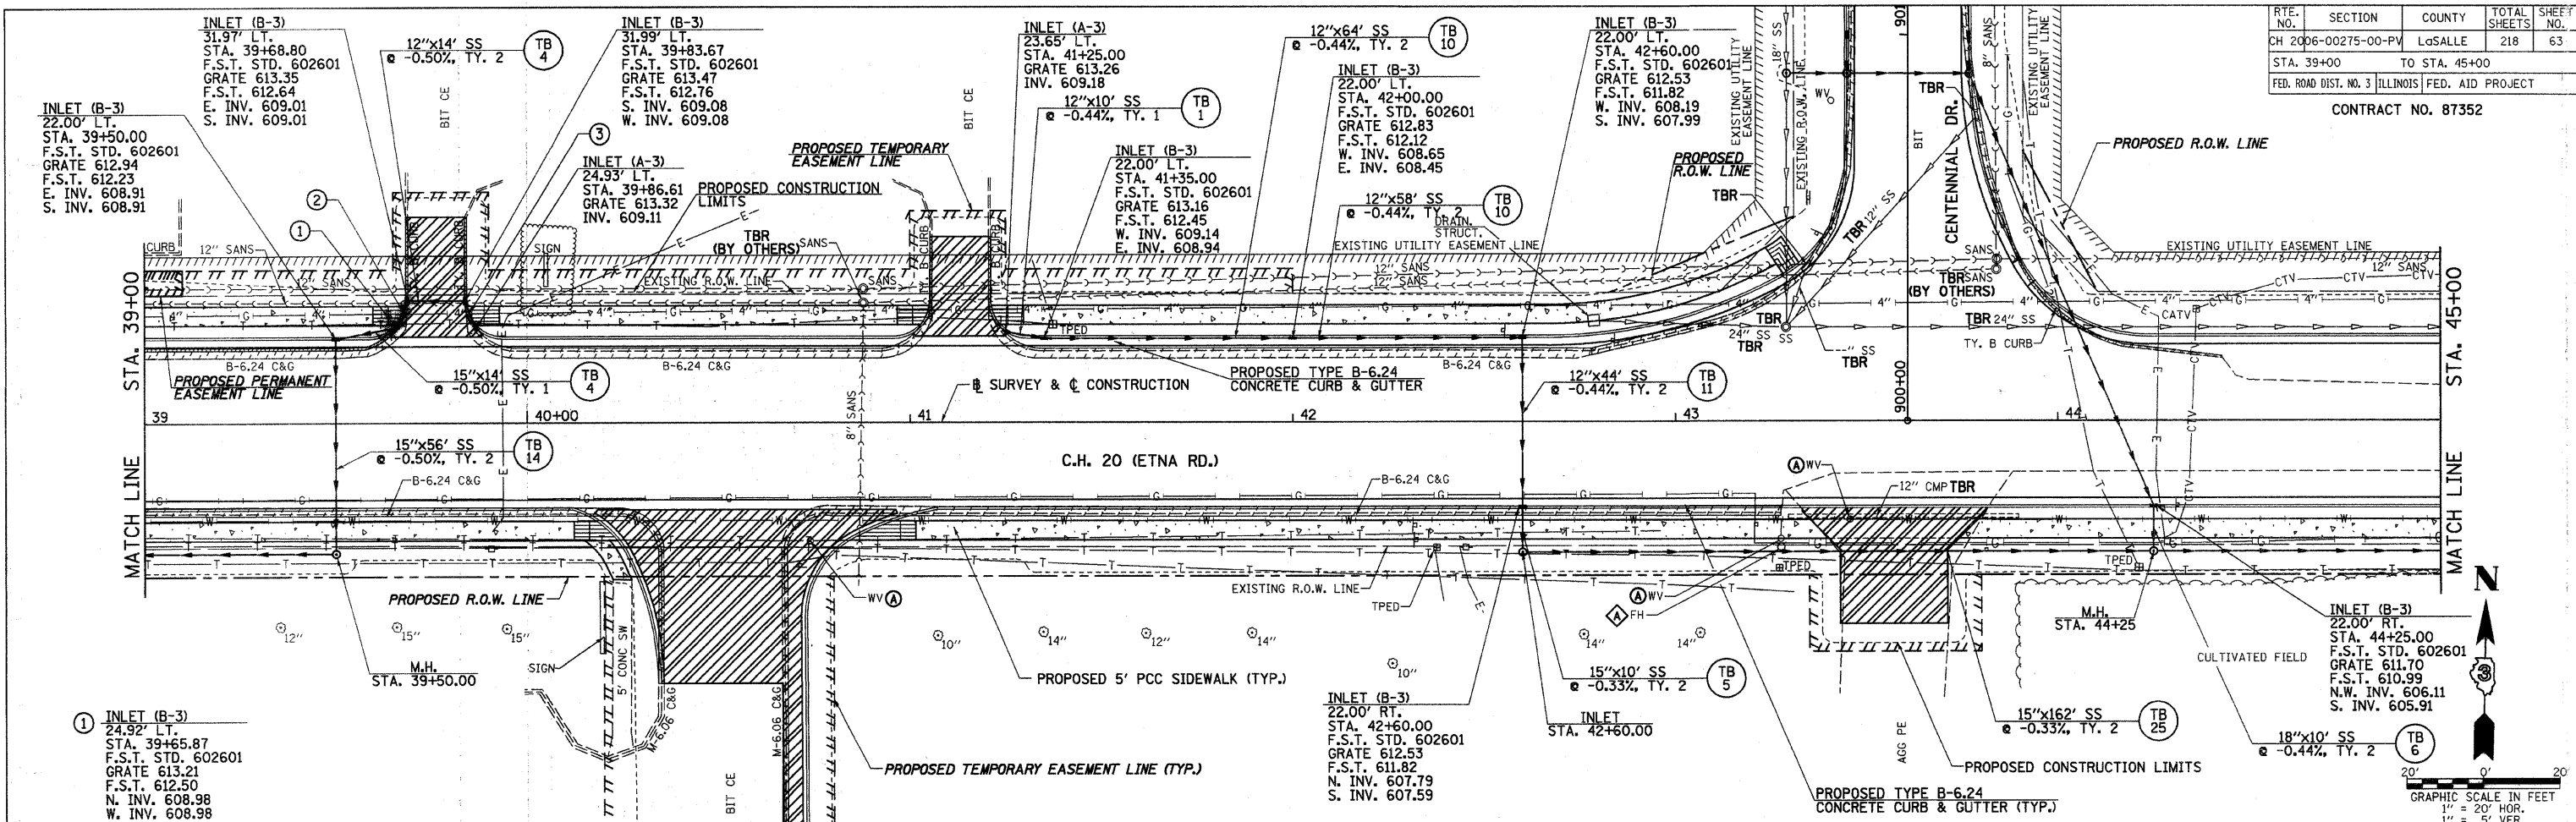

PROFILE	DATE
SURVEYED BY _____ PLOTTED BY _____ CHECKED BY _____ NOTE BOOK NO. _____ STRUCTURE NO. _____	_____ _____ _____ _____ _____

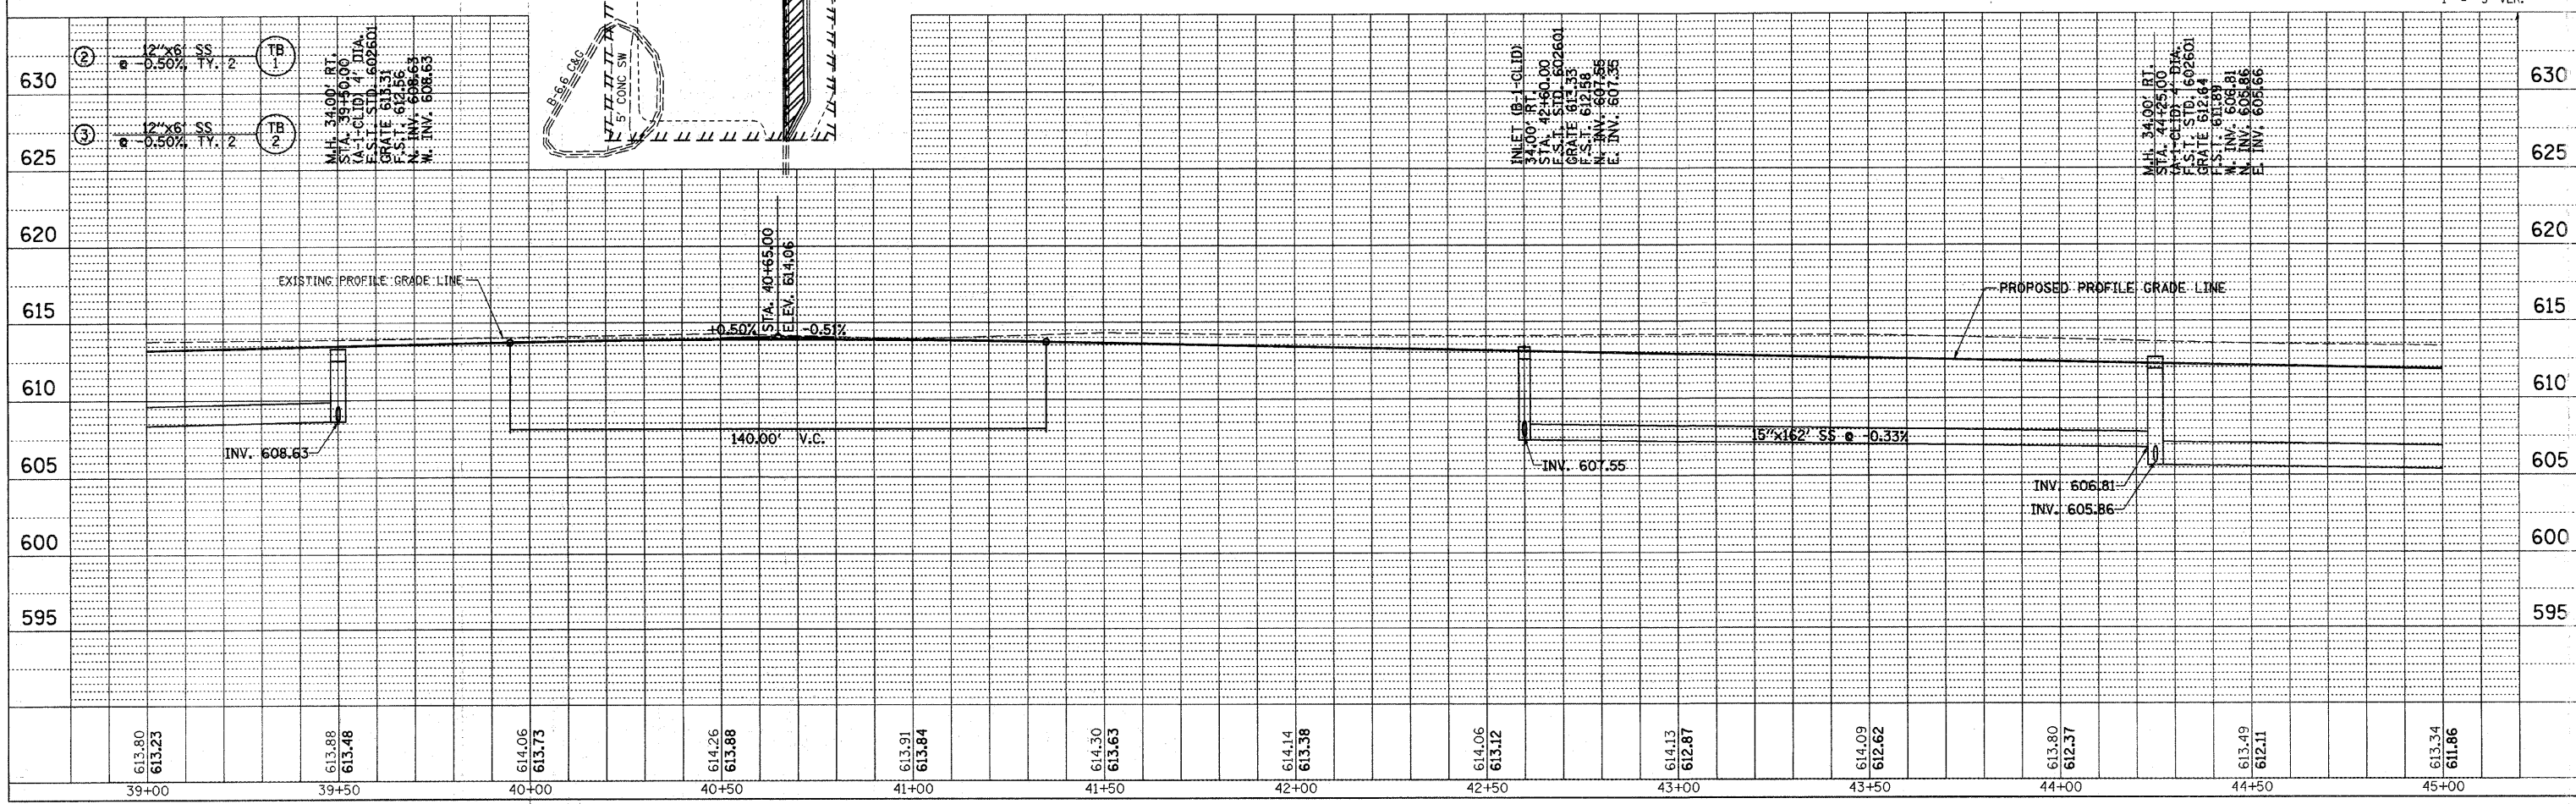

2389D006 C.H. 20 (ETNA RD.), DRAINAGE PLAN & PROFILE, STA. 39+00 TO STA. 45+00