
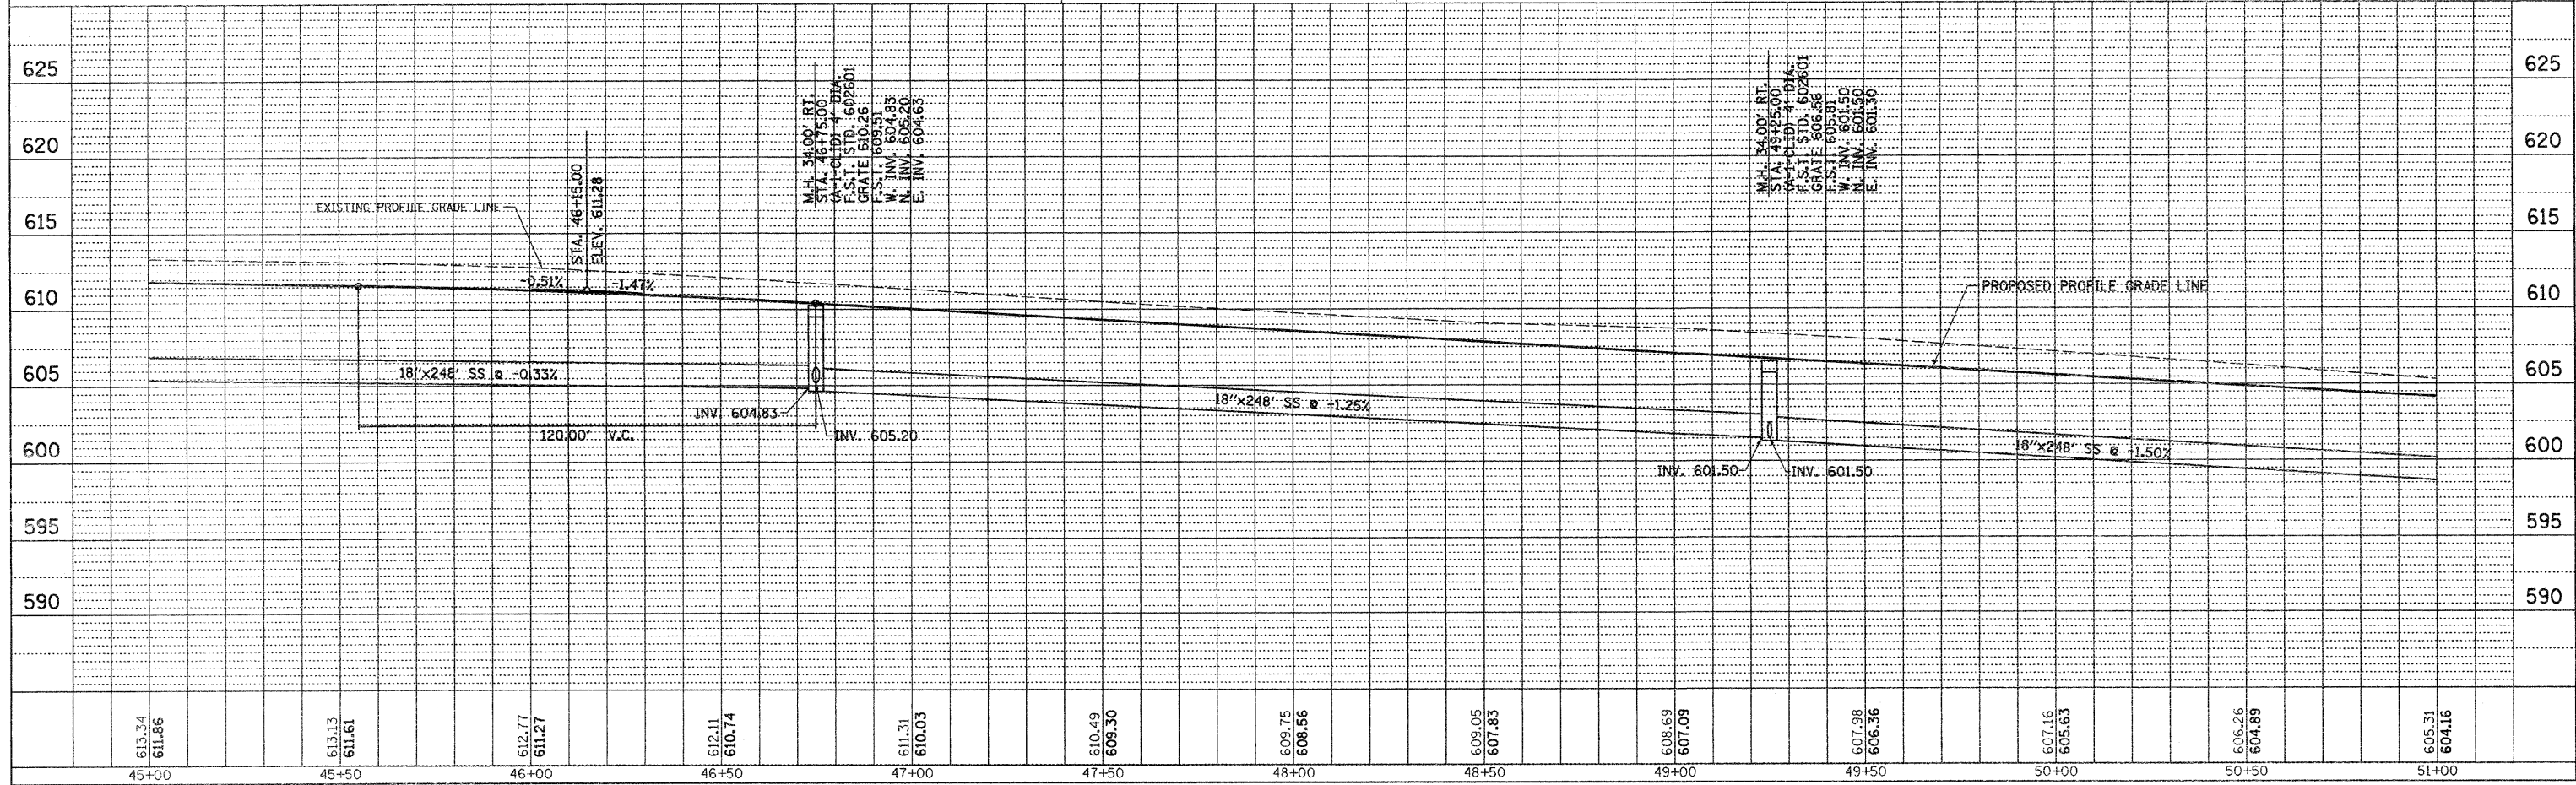
 


RTE. NO.	SECTION	COUNTY	TOTAL SHEETS	SHEET NO.
CH 2006-00275-00-PV		LOGSALLE	218	64
STA. 45+00		TO STA. 51+00		
FED. ROAD DIST. NO. 3 ILLINOIS FED. AID PROJECT				
CONTRACT NO. 87352				

PLAN	DATE	BY
SURVEYED		
PLOTTED		
CHECKED		
NO. OF MAY CHECKED		
FILE NAME		

PROFILE	DATE	BY
SURVEYED		
PLOTTED		
CHECKED		
NO. OF MAY CHECKED		
STRUCTURE NOTATION CHKD		

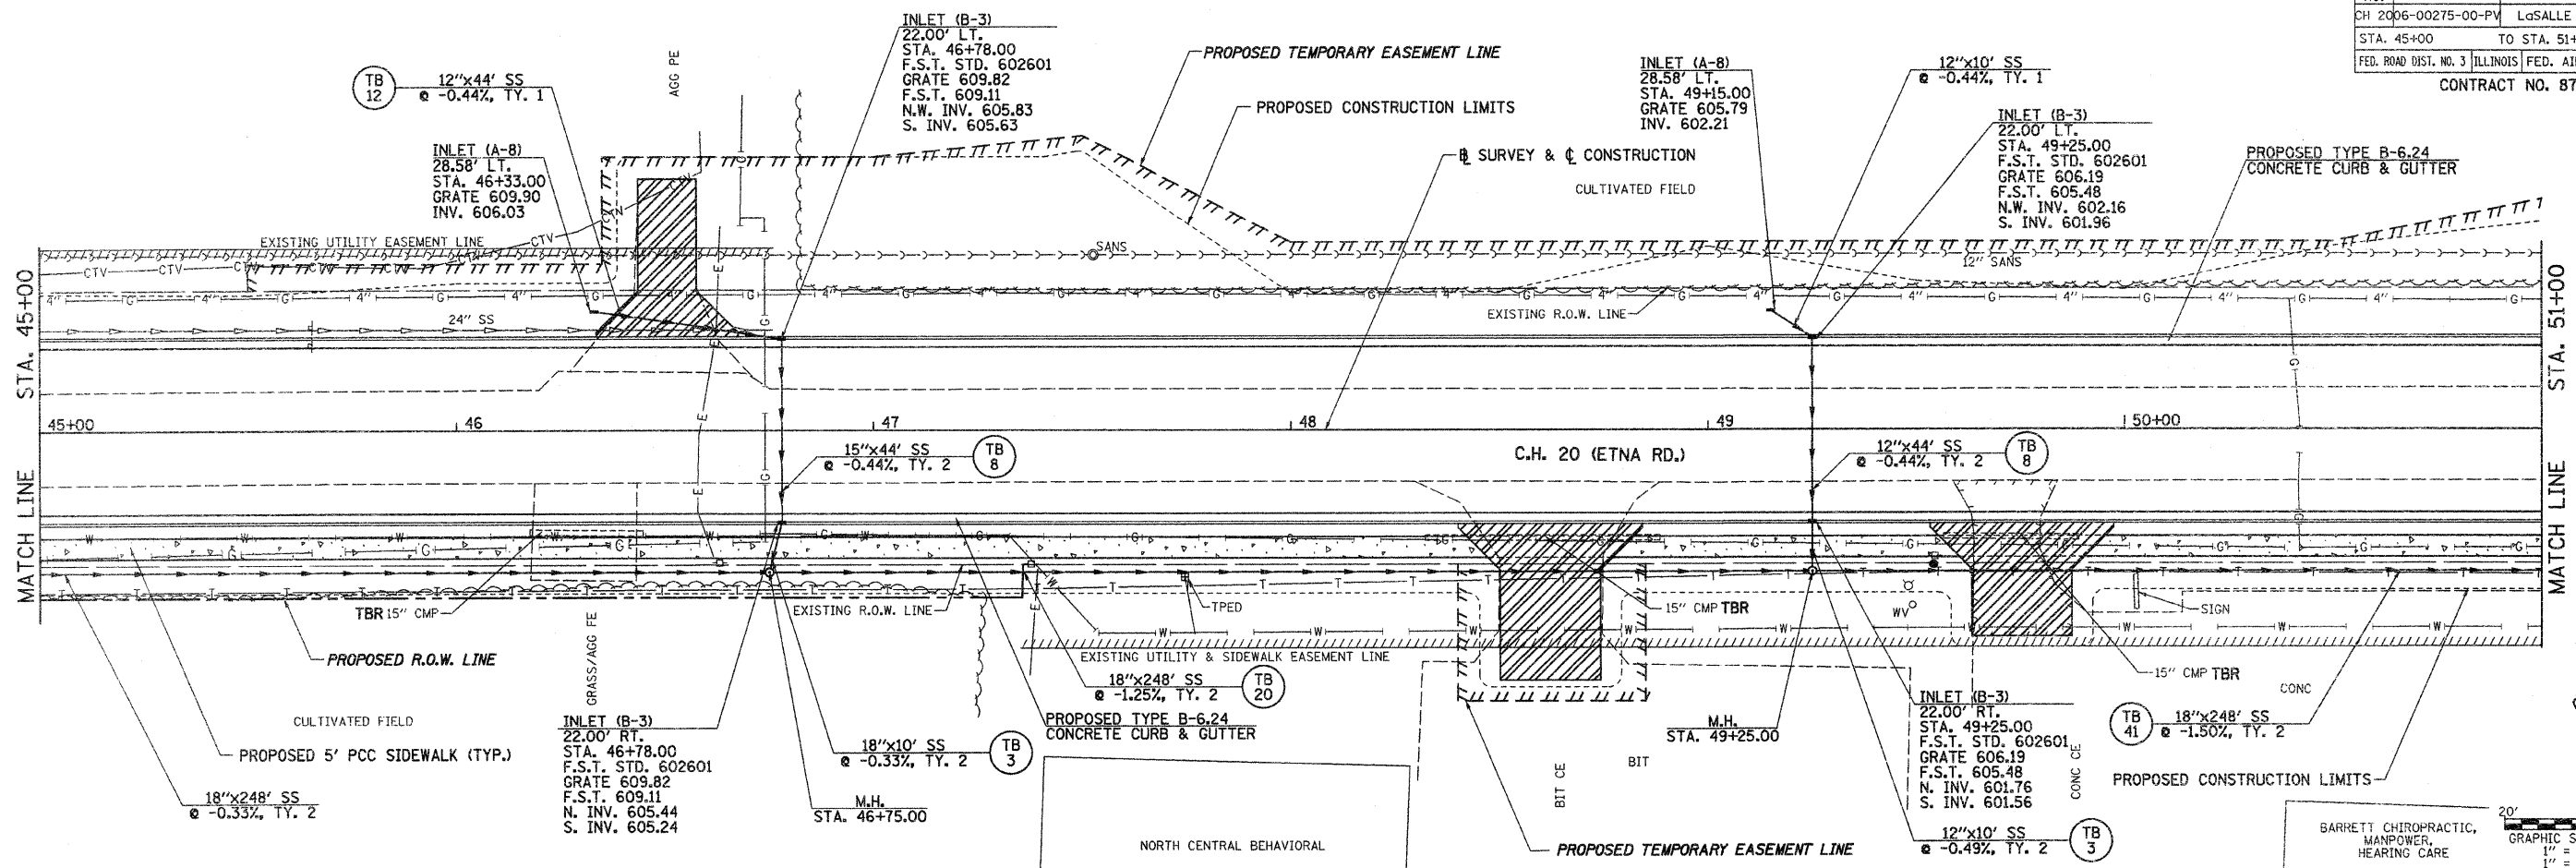

2389D007 C.H. 20 (ETNA RD.), DRAINAGE PLAN & PROFILE, STA. 45+00 TO STA. 51+00