


RTE. NO.	SECTION	COUNTY	TOTAL SHEETS	SHEET NO.
CH 2006-00275-00-PV		LaSALLE	218	11C
STA. 186+00		TO STA. 198+00		
FED. ROAD DIST. NO. 3 ILLINOIS FED. AID PROJECT				
CONTRACT NO. 87352				

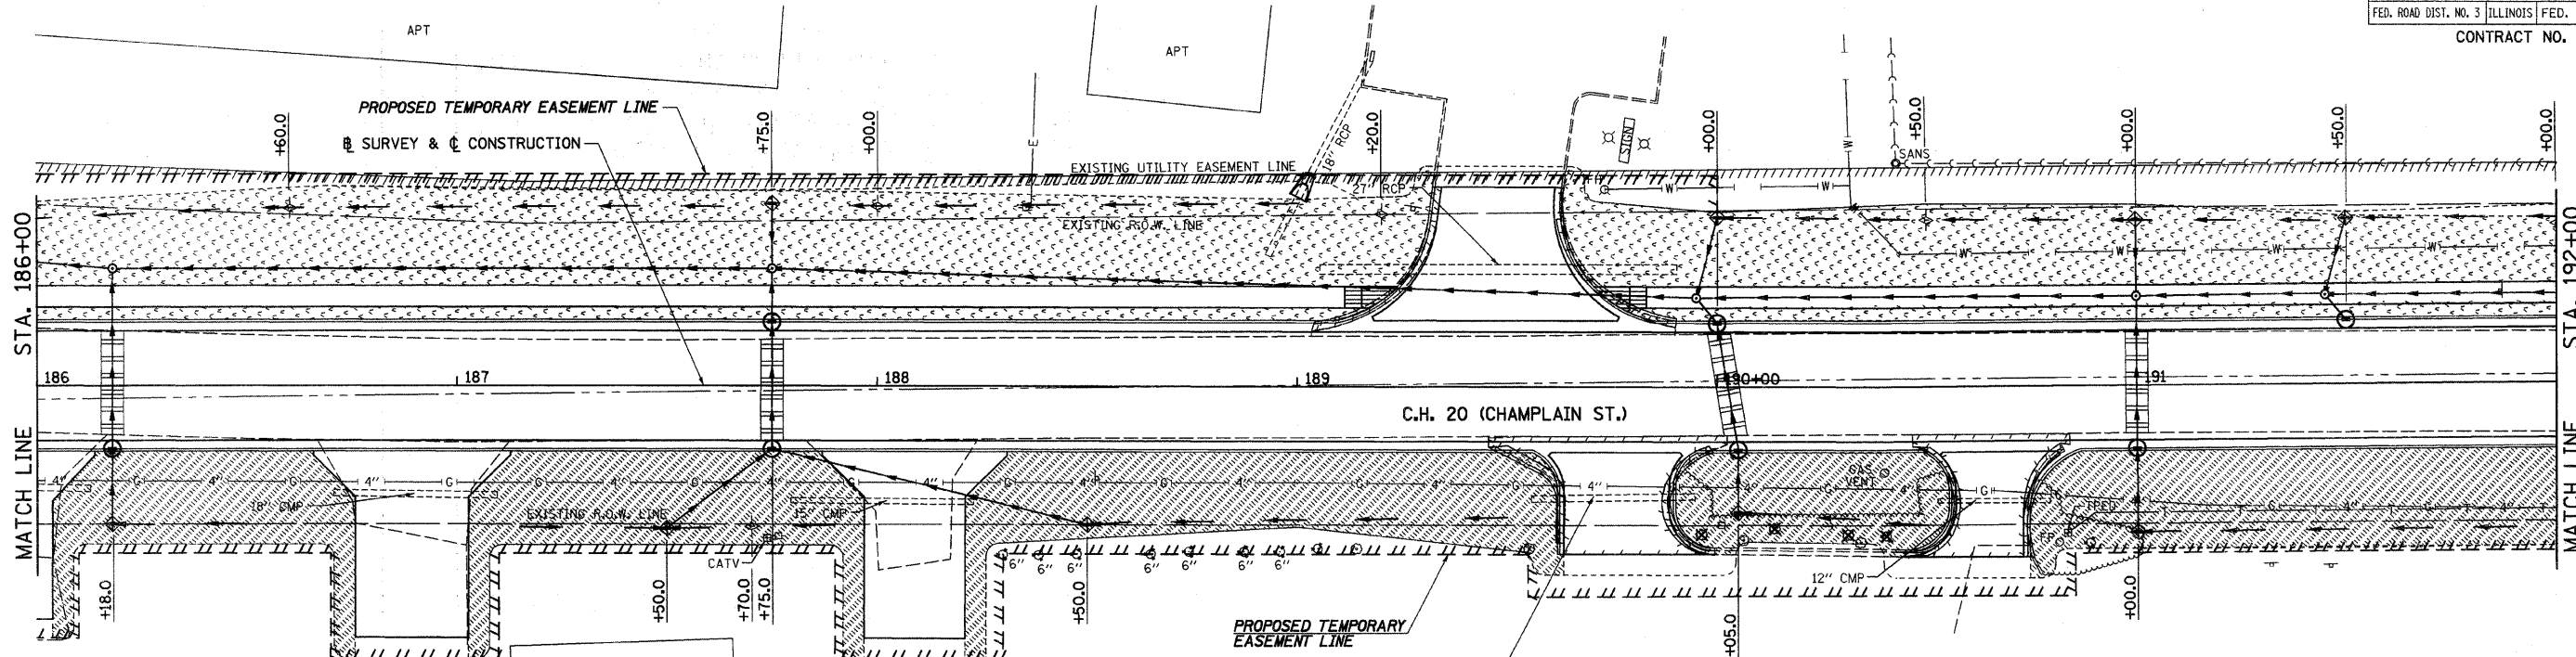

TEMPORARY EROSION CONTROL LEGEND

- ◆ INLET AND PIPE PROTECTION
- ◇ TEMPORARY DITCH CHECKS
- FILTER FABRIC - INLET PROTECTION
- PERIMETER EROSION BARRIER
- ▨ EROSION CONTROL BLANKET
- ▩ MULCH

NOTE:
TEMPORARY EROSION CONTROL SEEDING
OF THE ENTIRE DISTURBED AREA AS
DIRECTED BY THE ENGINEER.

