



F.A.P. RTE.	SECTION	COUNTY	TOTAL SHEETS	SHEET NO.
781	1YRS	CRAWFORD	212	35
STA. 5+050		TO STA. 5+400		
FED. ROAD DIST. NO.	ILLINOIS	FED. AID PROJECT		

CURVE P7 DATA
 PI STA. 5+262.393
 $\Delta = 9^\circ 41' 29.72''$ (LT)
 T = 275.450 m
 R = 3,249.101 m
 L = 549.586 m
 E = 11.655 m
 $\phi =$ NORMAL CROWN
 T.R. = ---
 S.E. RUN (L₁) = ---
 PC STA. 4+986.943
 PT STA. 5+536.529

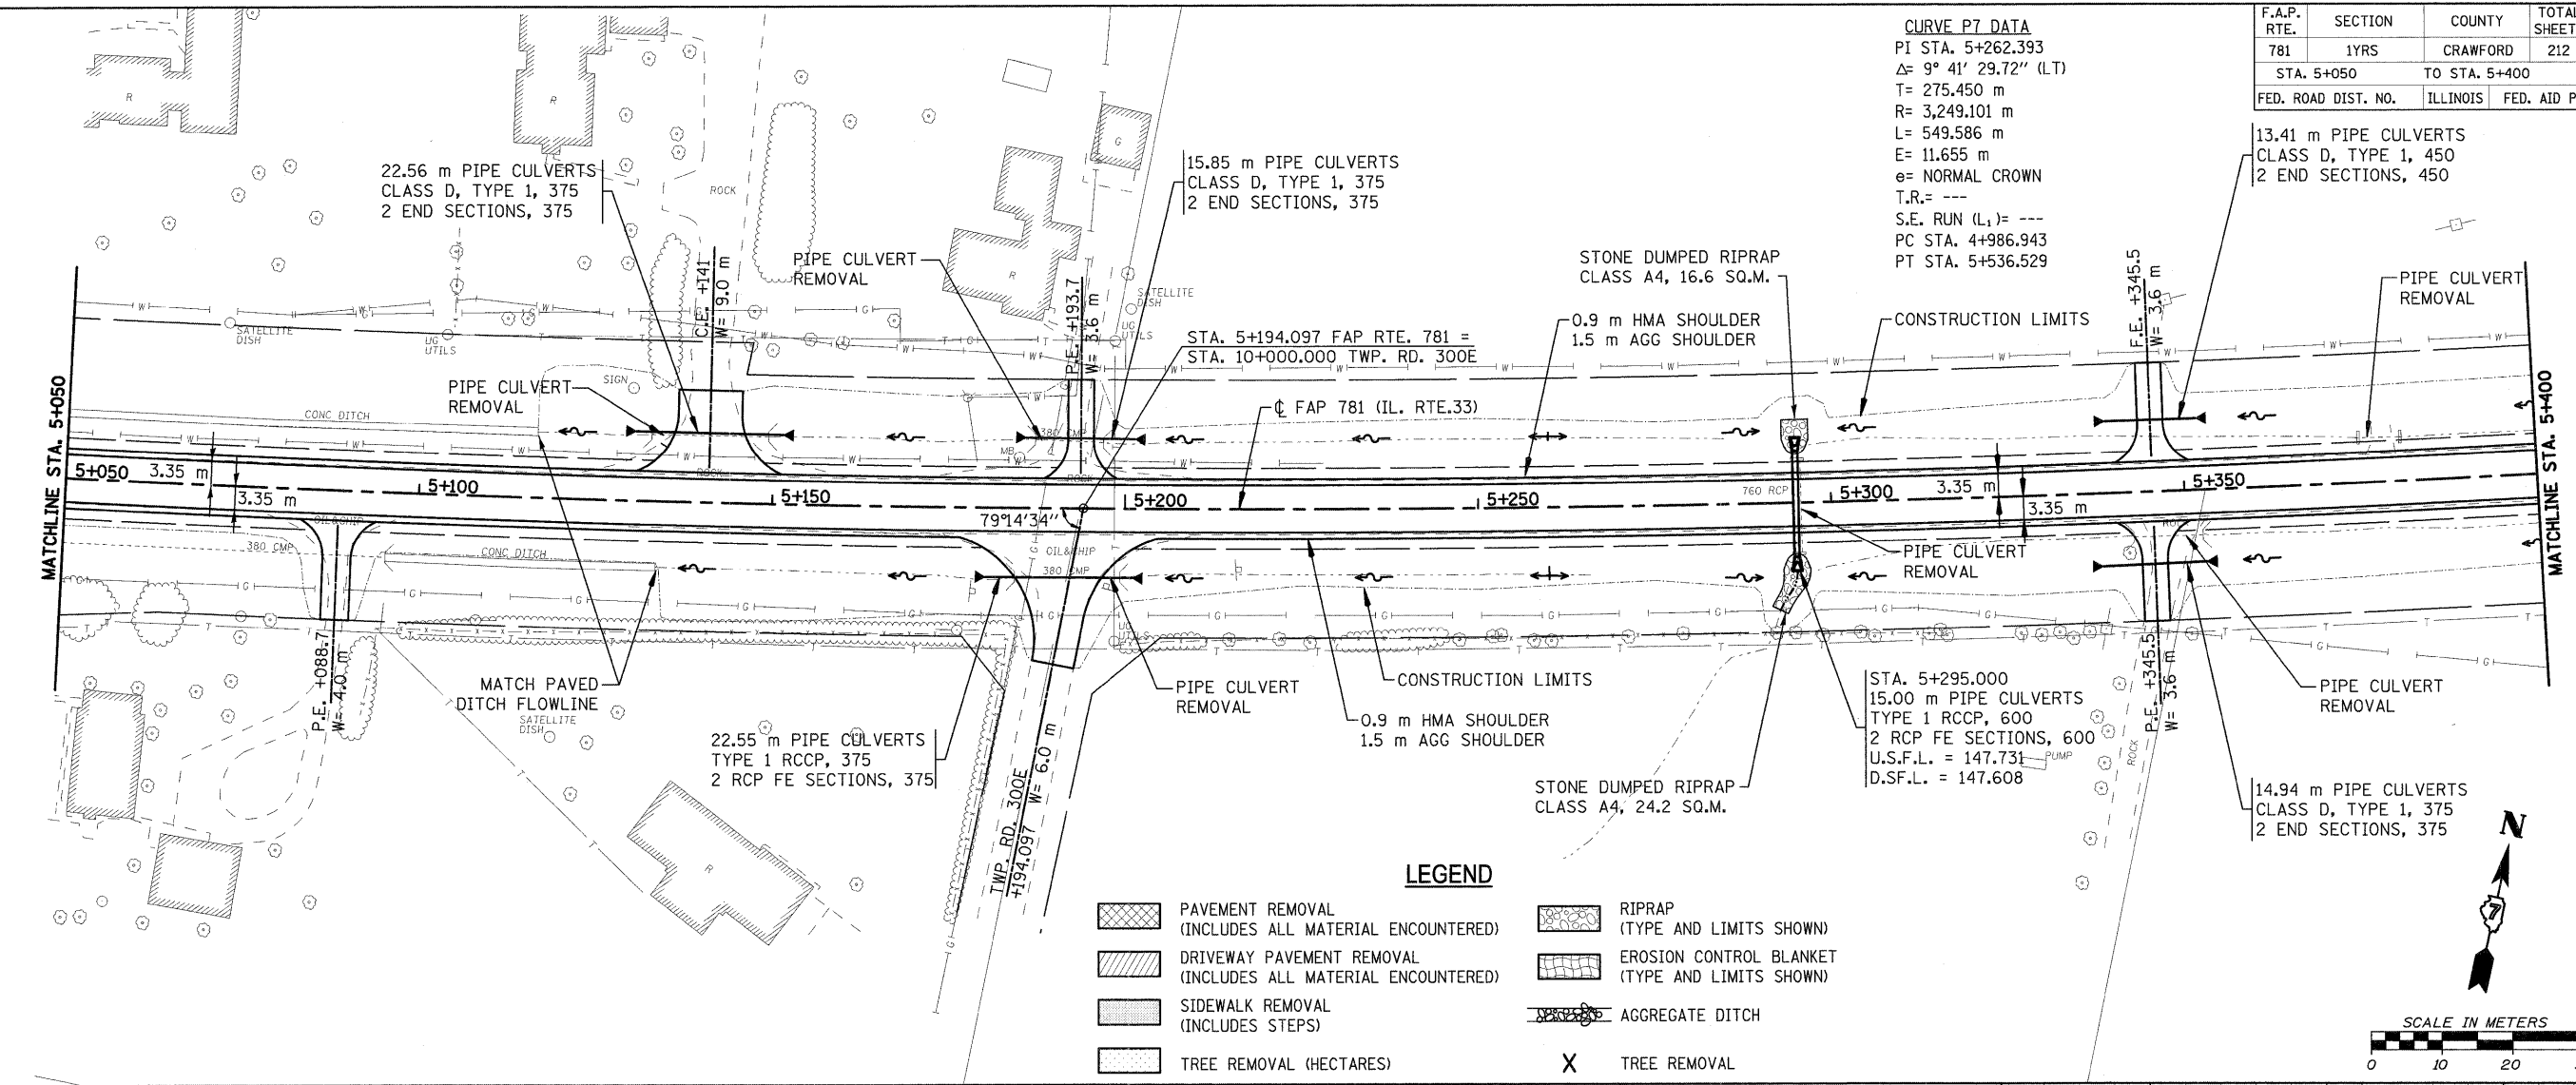

LEGEND

	PAVEMENT REMOVAL (INCLUDES ALL MATERIAL ENCOUNTERED)		RIPRAP (TYPE AND LIMITS SHOWN)
	DRIVEWAY PAVEMENT REMOVAL (INCLUDES ALL MATERIAL ENCOUNTERED)		EROSION CONTROL BLANKET (TYPE AND LIMITS SHOWN)
	SIDEWALK REMOVAL (INCLUDES STEPS)		AGGREGATE DITCH
	TREE REMOVAL (HECTARES)		TREE REMOVAL

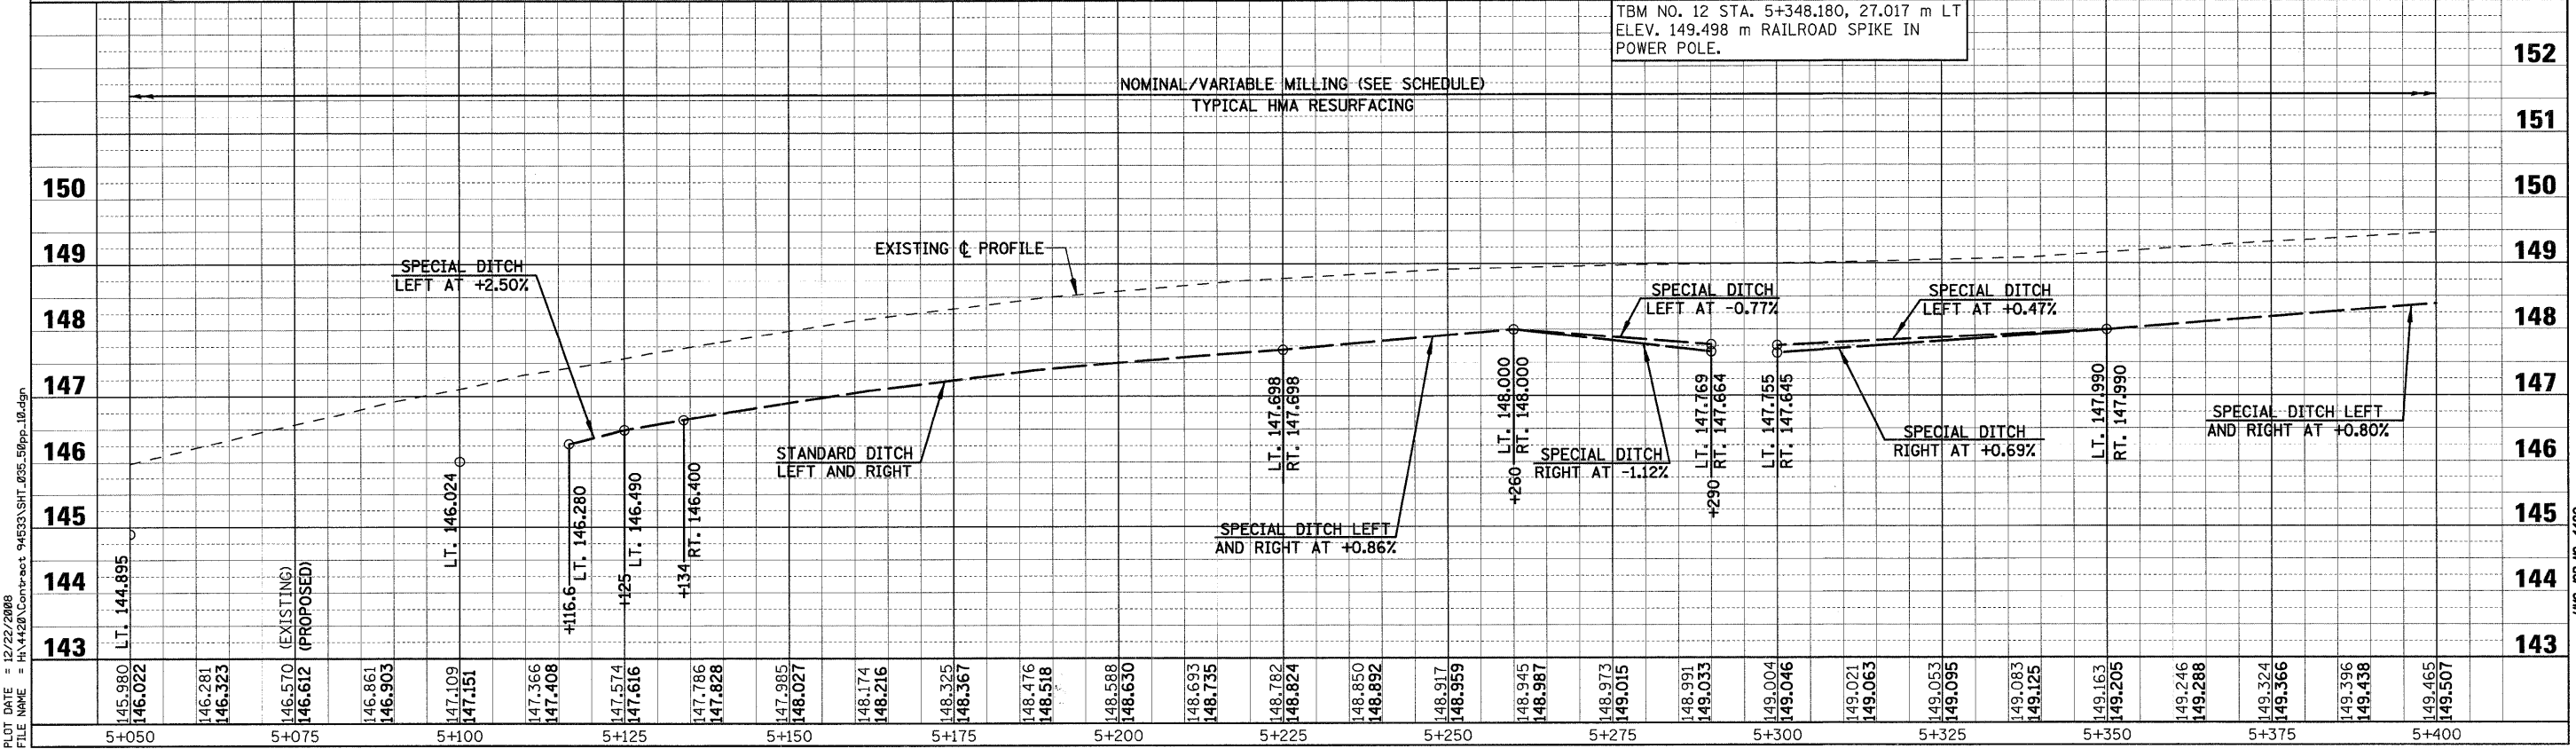

PLOT DATE = 12/22/2008
 FILE NAME = P:\4428\Contract\94533\SHT_035.dwg