

STATE OF ILLINOIS  
DEPARTMENT OF TRANSPORTATION  
DIVISION OF HIGHWAYS

**PROPOSED  
HIGHWAY PLANS**

VARIOUS ROUTES  
SECTION DIST 8 BRIDGE DECK 2015-4




BRIDGE DECK SEALING  
BOND & MADISON COUNTIES

C-98-012-15

F.A. RTE.	SECTION	COUNTY	TOTAL SHEETS	SHEET NO.
*	D 8 BRIDGE DECK 2015-4	**	10	1
ILLINOIS			CONTRACT NO. 76H59	
*VARIOUS		**BOND & MADISON		

**INDEX OF SHEETS**

- 1 COVER SHEET, INDEX OF SHEETS
- 2 GENERAL NOTES, HIGHWAY STANDARDS, COMMITMENTS, ADT
- 3 SUMMARY OF QUANTITIES
- 4 - 5 SCHEDULES
- 6 - 10 LOCATION MAPS

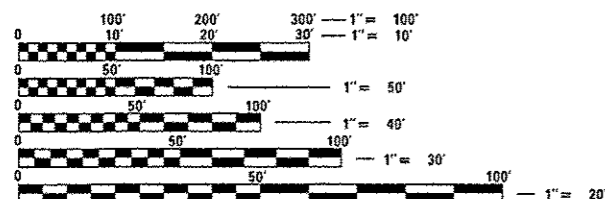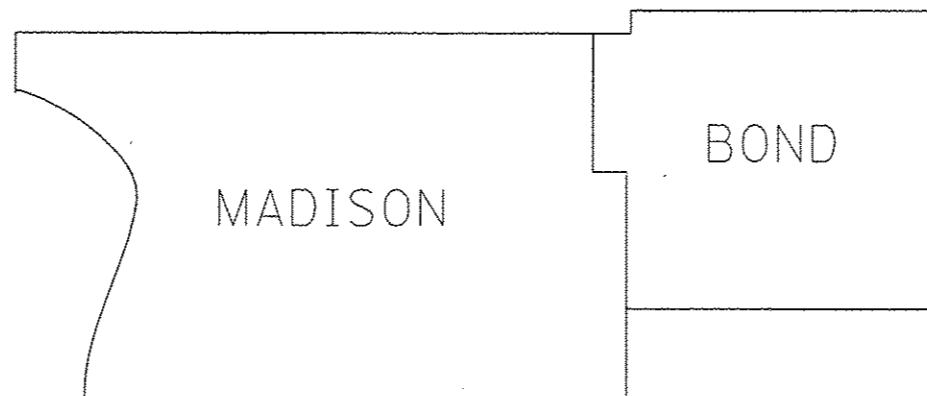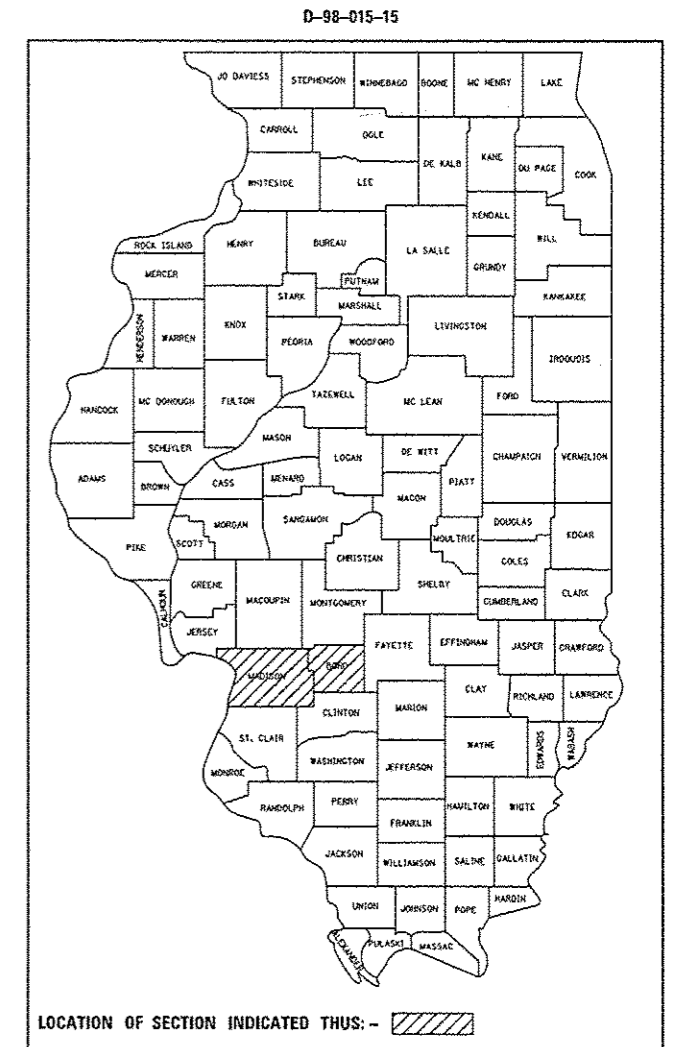

FULL SIZE PLANS HAVE BEEN PREPARED USING STANDARD ENGINEERING SCALES. REDUCED SIZED PLANS WILL NOT CONFORM TO STANDARD SCALES. IN MAKING MEASUREMENTS ON REDUCED PLANS, THE ABOVE SCALES MAY BE USED.

J.U.L.I.E.  
JOINT UTILITY LOCATION INFORMATION FOR EXCAVATION  
1-800-892-0123  
OR 811

**NOT TO SCALE**

**SEE SHEETS 6-10 FOR DETAILED LOCATION MAPS**

PROJECT ENGINEER: TIM PADGETT 618-346-3325  
PROJECT MANAGER: PHILIP COPPERNOLL 618-346-3480

GROSS LENGTH = 12826.05 FT. = 2.429 MILES  
NET LENGTH = 12826.05 FT. = 2.429 MILES

CONTRACT NO. 76H59

STATE OF ILLINOIS  
DEPARTMENT OF TRANSPORTATION  
DIVISION OF HIGHWAYS

SUBMITTED Feb 5 2015

Jeffrey Z. Kan  
DEPUTY DIRECTOR OF HIGHWAYS, REGION 5 ENGINEER

Mar 20 2015

John D. Baranzelli P.E.  
ENGINEER OF DESIGN AND ENVIRONMENT

Mar 20 2015

Omair Osman P.E.  
DIRECTOR OF HIGHWAYS, CHIEF ENGINEER

**PRINTED BY THE AUTHORITY  
OF THE STATE OF ILLINOIS**

GENERAL NOTES

1. THE CONTRACTOR AND THE ENGINEER SHALL BE AWARE THAT NO SURVEY WAS PERFORMED FOR THIS PROJECT. THE TOPOGRAPHY SHOWN IN THE PLANS WAS CREATED USING MICROFILM AND FIELD MEASUREMENTS. BOTH SHALL BE ASSUMED TO BE APPROXIMATE. THE CONTRACTOR SHALL VERIFY DIMENSIONS AND CONDITIONS IN THE FIELD PRIOR TO CONSTRUCTION AND ORDERING OF MATERIALS.
2. NO OVERNIGHT CLOSURES WILL BE PERMITTED.
3. EXISTING PAVEMENT MARKING SHALL BE TEMPORARILY COVERED PRIOR TO APPLICATION OF THE DECK SURFACE TREATMENT. TO PREVENT THE MATERIAL FROM BEING APPLIED TO THE MARKINGS. THE TEMPORARY COVERING SHALL BE REMOVED AFTER APPLICATION OF THE DECK SURFACE TREATMENT AND PRIOR TO OPENING TO TRAFFIC. COST IS INCLUDED WITH THE DECK SURFACE TREATMENT SPECIFIED. INCLUDING RAISED REFLECTIVE PAVEMENT MARKERS AND REFLECTORS.
4. ALL TURF AREAS DISTURBED BY THE CONTRACTOR SHALL BE SEEDED WITH THE APPROPRIATE EROSION CONTROL AS DIRECTED BY THE ENGINEER AT THE EXPENSE OF THE CONTRACTOR.
5. ILLINOIS STATE LAW REQUIRES A 48-HOUR NOTICE TO BE GIVEN TO UTILITIES BEFORE DIGGING. FIELD MARKING OF FACILITIES MAY BE OBTAINED BY CONTACTING J.U.L.I.E. (1-800-0123 OR 811) OR FOR NON-MEMBERS THE UTILITY COMPANY DIRECTLY.
6. THE DEPARTMENT STRONGLY ENCOURAGES THE PRIME CONTRACTOR AND THEIR APPROVED SUB-CONTRACTORS TO HIRE MINORITY, WOMEN AND DISADVANTAGED INDIVIDUALS FROM ITS FEDERALLY FUNDED HIGHWAY CONSTRUCTION CAREERS TRAINING PROGRAM (HCCTP) TO HELP MEET WORKFORCE AND TRAINEE GOALS. THIS PROGRAM IS TRAINING MINORITIES, WOMEN AND DISADVANTAGED INDIVIDUALS IN HIGHWAY CONSTRUCTION-RELATED SKILLS, E.G., MATH FOR THE TRADES, JOB READINESS, TECHNICAL SKILLS COURSEWORK (CARPENTRY, CONCRETE FLATWORK, BLUEPRINT READING, SITE PLANS, SITE WORK, TOOLS USE, ETC.) AND OSHA 10 HOUR CERTIFICATION, TO PREPARE THEM FOR A CAREER IN THE HIGHWAY CONSTRUCTION TRADES. GRADUATES ARE WELL-TRAINED AND READY TO BECOME PRODUCTIVE ENTRY-LEVEL CONSTRUCTION WORKERS. CONTACT THE DISTRICT 8 EEO OFFICE AT 618-346-3360 AND/OR THE HCCTP COORDINATOR AT 618-874-6528 TO LEARN MORE ABOUT THE PROGRAM AND FOR ASSISTANCE IN MEETING WORKFORCE AND TRAINEE GOALS.

HIGHWAY STANDARDS

- 000001-06
- 701201-04
- 701400-08
- 701406-09
- 701411-09
- 701428
- 701501-06
- 701901-04

COMMITMENTS

NONE

STRUCTURE LOCATION - BOND COUNTY

STRUCTURE NUMBER	FACILITY CARRIED	FEATURE CROSSED	LOCATION	TRAFFIC DATA			
				2013 ADT	2015 ADT	SUX	MUX
003-0001	I-70 WB	W BR SHOAL CR	2.1 MI E OF POCAHONTAS	11600	11800	3.0%	33.6%
003-0002	I-70 EB	W BR SHOAL CR	2.1 MI E OF POCAHONTAS	12200	12400	2.3%	33.6%
003-0003	I-70 EB	MIDDLE FORK SHOAL CREEK	2.3 MI E OF POCAHONTAS	12200	12400	2.3%	33.6%
003-0004	I-70 WB	MIDDLE FORK SHOAL CREEK	2.3 MI E OF POCAHONTAS	11600	11800	3.0%	33.6%
003-0005	I-70 EB	E FORK SHOAL CR	2.7 MI E OF POCAHONTAS	12200	12400	2.3%	33.6%
003-0006	I-70 WB	E FORK SHOAL CR	2.7 MI E OF POCAHONTAS	11600	11800	3.0%	33.6%
003-0007	I-70 EB	RR	5.9 MI E OF POCAHONTAS	11000	11200	2.3%	37.3%
003-0008	I-70 WB	RR	5.9 MI E OF POCAHONTAS	10400	10500	3.1%	37.5%
003-0009	I-70 EB	BEAVER CREEK	0.2 MI W OF IL 127	11000	11200	2.3%	37.3%
003-0010	I-70 WB	BEAVER CREEK	0.2 MI W OF IL 127	10400	10600	3.1%	37.5%
003-0016	US 40	I-70 EB & WB	1.6 MI E OF POCAHONTAS	1200	1250	5.0%	1.0%
003-0018	US 40	B&N RR	AT SMITHBORO	1800	1850	1.7%	1.1%
003-0019	US 40	MAIN STREET	IN SMITHBORO	1800	1850	1.7%	1.1%
003-0024	IL 140	BIG SHOAL CREEK	4.7 MI W OF IL 127	1550	1600	4.5%	3.9%
003-0025	IL 140	INDIAN CREEK	4.5 MI W OF IL 127	1550	1600	4.5%	3.9%
003-0031	IL 127	I-70 EB & WB	0.4 MI S OF US 40	8000	8200	12.5%	9.1%
003-0035	IL 143	BEAVER CREEK	1.8 MI W OF IL 127	1100	1125	5.5%	15.5%
003-0049	IL 127	LITTLE BEAVER CREEK	5 MI N CLINTON CO. LINE	2700	2750	7.4%	12.0%
003-0051	IL 140/IL 127	E FORK SHOAL CR. OVERFLOW	0.25 MI W OF GREENVILLE	4250	4350	4.6%	3.5%
003-0055	IL 140	E TRIB. TO BEAVER CREEK	2.25 MI E OF GREENVILLE	900	900	1.4%	1.0%
003-0056	US 40	CONRAIL RR	3 MI W OF IL 127	2600	2650	4.2%	1.5%
003-0057	IL 140/IL 127	E FORK SHOAL CREEK	NW CITY LIMITS OF GREENVILLE	4250	4350	4.6%	3.5%
003-0058	US 40	SHOAL CREEK	1.9 MI E OF POCAHONTAS	1200	1250	5.0%	1.0%
003-0059	US 40	E FORK SHOAL CREEK	1.9 MI E OF POCAHONTAS	1200	1250	5.0%	1.0%
003-0060	IL 127	CONRAIL RR	0.63 MI SE OF GREENVILLE	8150	8300	4.0%	3.4%
003-0061	IL 140/IL 127	LITTLE SHOAL CR. OVERFLOW	0.5 MI W OF GREENVILLE	4250	4350	4.6%	3.5%

STRUCTURE LOCATION - MADISON COUNTY

STRUCTURE NUMBER	FACILITY CARRIED	FEATURE CROSSED	LOCATION	TRAFFIC DATA				
				YEAR	ADT	2015 ADT	SUX	MUX
060-0004	I-55 FRONTAGE RD.	UP RAILROAD	N OF NEW DOUGLAS ROAD	2011	325	350	3.1%	0.9%
060-0023	I-70 EB	WENDELL BRANCH	1.6 MI EAST OF I-55	2012	14600	14900	3.1%	27.4%
060-0024	I-70 WB	WENDELL BRANCH	1.6 MI EAST OF I-55	2013	15400	15700	2.9%	26.8%
060-0025	I-70 EB	SILVER CREEK	2.3 MI W OF IL 4	2012	14600	14900	3.1%	27.4%
060-0026	I-70 WB	SILVER CREEK	2.3 MI W OF IL 4	2013	15400	15700	2.9%	26.8%
060-0027	I-70 EB	MINIER SLOUGH	1.9 MI W OF IL 4	2012	14600	14900	3.1%	27.4%
060-0028	I-70 WB	MINIER SLOUGH	1.9 MI W OF IL 4	2013	15400	15700	2.9%	26.8%
060-0029	I-70 EB	BRANCH OF SILVER CREEK	1.25 MI W OF IL 4	2012	14600	14900	3.1%	27.4%
060-0030	I-70 WB	BRANCH OF SILVER CREEK	1.25 MI W OF IL 4	2013	15400	15700	2.9%	26.8%
060-0031	I-70 EB	SUGAR FORK CREEK	3.5 MI E OF IL 4	2013	13300	13600	3.0%	26.3%
060-0032	I-70 WB	SUGAR FORK CREEK	3.5 MI E OF IL 4	2013	13500	13800	2.8%	28.9%
060-0077	US 40	SILVER CREEK	1.6 MI W OF IL 4	2013	9950	10150	3.0%	3.3%
060-0079	US 40	I-70	2.2 MI E OF GRANT FORK ROAD	2013	4250	4450	3.2%	4.4%
060-0105	IL 4	W TRIB TO SILVER CREEK	500' N OF IL 140	2013	3200	3300	3.4%	11.3%
060-0108	IL 4	I-70	1.75 MI S OF IL 143 & IL 4	2013	7300	7500	6.5%	12.3%
060-0132	IL 160	I-70	2.2 MI W OF PIERRON EXIT	2013	6600	6700	3.4%	1.2%
060-0151	IL 143	I-70	1.9 MI E OF MARINE	2013	7950	8100	3.5%	1.9%
060-0152	IL 143	HIGHLAND LAKE	2 MI W OF HIGHLAND	2013	8750	8900	1.8%	1.7%
060-0164	MARINE RD.	I-70	1.25 MI E OF IL 4	2011	700	725	1.3%	0.7%
060-0179	FRUIT RD.	I-55	2 MI N JCT. IL 143 & I-55	2013	475	500	4.2%	1.5%
060-0182	STAUNTON RD.	I-70	1.8 MI E OF I-55	2011	1100	1150	3.2%	1.5%
060-0195	ALHAMBRA RD.	I-55 & EAST FRONTAGE ROAD	0.3 MI SE OF LIVINGSTON	2011	375	400	1.8%	0.8%
060-0196	I-55 SB	UP RAILROAD	N OF NEW DOUGLAS ROAD	2013	13200	13500	3.0%	22.7%
060-0197	I-55 NB	UP RAILROAD	N OF NEW DOUGLAS ROAD	2013	13600	13900	2.8%	25.7%
060-0198	LIVINGSTON RD.	I-55	AT LIVINGSTON	2011	1950	2025	1.9%	3.0%
060-0210	IL 4	US 40 & CONRAIL RR	1.5 MI W OF ST. JACOB	2013	7150	7300	5.2%	12.2%
060-0230	US 40	E FORK SILVER CREEK	0.4 MI W OF IL 4	2013	8550	8700	5.8%	3.2%
060-0235	NEW DOUGLAS RD.	TRIB. TO SILVER CREEK	0.6 MI E OF I-55	2011	1500	1600	2.7%	1.2%
060-0258	IL 140	W TRIB. TO SILVER CREEK	0.2 MI E OF IL 4	2013	2600	2700	3.5%	2.7%
060-0259	IL 140	MID TRIB. TO SILVER CREEK	0.4 MI E OF IL 4	2013	2600	2700	3.5%	2.7%
060-0260	IL 140	SILVER CREEK	1/2 MI E OF IL 4	2013	2600	2700	3.5%	2.7%
060-0266	MARINE RD.	E FORK SILVER CREEK	3 MI S OF MARINE CITY LIMITS	2011	950	1000	3.2%	1.1%
060-0334	IL 4	SILVER CREEK	1.9 MI S OF IL 140	2013	3750	3850	3.2%	11.3%
060-0335	IL 160	SILVER CREEK	0.6 MI S OF GRANT FORK	2011	2850	2900	5.3%	1.8%
060-0339	IL 4	LAKE FORK CREEK	2.8 MI S JCT. IL 4 & US 40	2013	6200	6350	4.4%	13.7%
060-0340	IL 143	SILVER CREEK	3 MI W OF IL 4	2013	3750	3850	2.4%	1.3%

\*VARIOUS ROUTES

\*\*BOND & MADISON

FILE NAME =	USER NAME = ruhalde	DESIGNED -	REVISED -	<b>STATE OF ILLINOIS DEPARTMENT OF TRANSPORTATION</b>	<b>GENERAL NOTES, COMMITMENTS, HIGHWAY STANDARDS, ADT</b>			F.A. RTE.	SECTION	COUNTY	TOTAL SHEETS	SHEET NO.
o:\p\work\p\dat\ruhalde\0419050\0070	59-shr-gannote.dgn	DRAWN -	REVISED -					0 B BRIDGE DECK 2015-4	**	10	2	
PLOT SCALE = 100.0000 ' / 1"	CHECKED -	REVISED -	REVISED -					CONTRACT NO. 76H59				
PLOT DATE = 2/2/2015	DATE -	REVISED -	REVISED -					SCALE:	SHEET NO. 1 OF 1 SHEETS	STA.	TO STA.	FED. ROAD DIST. NO.

CODE NO.	ITEM	UNIT	TOTAL QUANTITY	CONSTRUCTION CODE			
				BOND CO. 100% STATE	BOND CO. 100% STATE	MADISON CO. 100% STATE	MADISON CO. 100% STATE
				BRIDGE	BRIDGE	BRIDGE	BRIDGE
				0014	0014	0014	0014
				RURAL	URBAN	RURAL	URBAN
67100100	MOBILIZATION	L SUM	1	0.29	0.13	0.39	0.19
X5870015	BRIDGE DECK CONCRETE SEALER	SO FT	560702	190210	59410	206896	104186
X7010218	TRAFFIC CONTROL AND PROTECTION, (SPECIAL)	EACH	62	18	8	24	12
X7010410	SPEED DISPLAY TRAILER	CAL MO	2	0.72	0.20	0.72	0.36

4

FILE NAME =	USER NAME = ruhalda	DESIGNED -	REVISED -	<b>STATE OF ILLINOIS DEPARTMENT OF TRANSPORTATION</b>	<b>SUMMARY OF QUANTITIES</b>				F.A. RTE.	SECTION	COUNTY	TOTAL SHEETS	SHEET NO.
c:\p\work\p1dot\ruhalda\0419050\0876	59-ah-502.dgn	DRAWN -	REVISED -						D B BRIDGE DECK 2015-14	**	10	3	
PLOT SCALE = 100,0000' / in.	CHECKED -	REVISED -	SCALE:		SHEET NO. 1 OF 1 SHEETS	STA.	TO STA.	CONTRACT NO. 76H59					
PLOT DATE = 2/2/2015	DATE -	REVISED -	FED. ROAD DIST. NO.		ILLINOIS FED. AID PROJECT								

\*VARIOUS

\*\*BOND & MADISON

CONCRETE SEALER - BOND COUNTY				
STRUCTURE NUMBER	LENGTH	WIDTH	CONCRETE SEALER	CONCRETE SEALER
			RURAL	URBAN
	FOOT	FOOT	SQ FT	SQ FT
003-0001	119.0	46.0	5474.0	
003-0002	119.0	46.0	5474.0	
003-0003	426.0	40.5	17253.0	
003-0004	426.0	40.5	17253.0	
003-0005	245.0	46.0	11270.0	
003-0006	245.0	46.0	11270.0	
003-0007	202.0	46.0	9292.0	
003-0008	202.0	46.0	9292.0	
003-0009	106.0	43.7		4632.2
003-0010	106.0	43.7	4632.2	
003-0016	287.0	40.82	11715.3	
003-0018	276.6	40.82		11290.8
003-0019	151.7	40.86		6198.5
003-0024	363.8	33.0	12005.4	
003-0025	132.4	33.0	4369.2	
003-0031	299.1	64.32		19238.1
003-0035	206.8	33.0	6824.4	
003-0049	138.0	48.82	6737.2	
003-0051	276.6	40.82	11290.8	
003-0055	19.4	30.7		595.6
003-0056	333.4	40.82	13609.4	
003-0057	176.3	54.7		9643.6
003-0058	440.0	40.82	17960.8	
003-0059	249.8	40.82	10196.8	
003-0060	160.0	48.82		7811.2
003-0061	88.0	48.76	4290.9	
SUB-TOTAL			190210.4	59410.0
BOND COUNTY TOTAL			249620.4	

CONCRETE SEALER - MADISON COUNTY				
STRUCTURE NUMBER	LENGTH	WIDTH	CONCRETE SEALER	CONCRETE SEALER
			RURAL	URBAN
	FOOT	FOOT	SQ FT	SQ FT
060-0004	204.03	40.82		8328.5
060-0023	149.0	47.7		7107.3
060-0024	163.0	47.7		7775.1
060-0025	184.5	43.16	7963.0	
060-0026	184.5	43.16	7963.0	
060-0027	116.0	45.2	5243.2	
060-0028	116.0	45.2	5243.2	
060-0029	94.33	45.2	4263.7	
060-0030	94.33	45.2	4263.7	
060-0031	144.75	45.5	6586.1	
060-0032	144.75	45.5	6586.1	
060-0077	476.5	48.82	23262.7	
060-0079	224.0	37.5		8400.0
060-0105	100.3	40.82	4094.2	
060-0108	223.33	43.33	9676.9	
060-0132	224.0	33.92		7598.1
060-0151	222.13	43.34	9627.1	
060-0152	88.0	45.14		3972.3
060-0164	241.33	36.82	8885.8	
060-0179	225.3	33.5	7547.6	
060-0182	224.0	33.84		7580.2
060-0195	343.0	38.0		13034.0
060-0196	179.5	46.84		8407.8
060-0197	179.5	46.84		8407.8
060-0198	236.0	71.7		16921.2
060-0210	505.4	51.66	26109.0	
060-0230	209.0	48.7	10178.3	
060-0235	94.5	48.8	4611.6	
060-0258	63.65	40.82	2598.2	
060-0259	120.69	40.82	4926.6	
060-0260	160.83	40.82	6565.1	
060-0266	110.0	31.44	3458.4	
060-0334	328.0	44.82	14701.0	
060-0335	163.0	40.82		6653.7
060-0339	106.0	48.82	5174.9	
060-0340	388.0	44.76	17366.9	
SUB-TOTAL			206896.3	104186.0
MADISON COUNTY TOTAL			311082.3	

FILE NAME =	USER NAME = ruhollds	DESIGNED -	REVISED -
et:\pw\work\p\dot\ruhollds\d0419050\0876-59-sht-schedule.dgn		DRAWN -	REVISED -
	PLOT SCALE = 100.0000' / 1in.	CHECKED -	REVISED -
	PLOT DATE = 2/2/2015	DATE -	REVISED -

**STATE OF ILLINOIS  
DEPARTMENT OF TRANSPORTATION**

SCHEDULES OF QUANTITIES			
SCALE:	SHEET NO. 1 OF 2 SHEETS	STA.	TO STA.

•VARIOUS ROUTES		••BOND & MADISON	
F.A. RTE.	SECTION	COUNTY	TOTAL SHEETS
•	D 8 BRIDGE DECK 2015-4	••	10
			SHEET NO. 4
			CONTRACT NO. 76H59
FED. ROAD DIST. NO. ILLINOIS FED. AID PROJECT			

TRAFFIC CONTROL - BOND COUNTY							
STRUCTURE NUMBER	TRAFFIC CONTROL AND PROTECTION STANDARD (SPECIAL)		TRAFFIC CONTROL AND PROTECTION STANDARD 701201	TRAFFIC CONTROL AND PROTECTION STANDARD 701400	TRAFFIC CONTROL AND PROTECTION STANDARD 701406	TRAFFIC CONTROL AND PROTECTION STANDARD 701428	TRAFFIC CONTROL AND PROTECTION STANDARD 701501
	RURAL	URBAN					
	EACH	EACH					
003-0001	1			X	X	X	
003-0002	1			X	X	X	
003-0003	1			X	X	X	
003-0004	1			X	X	X	
003-0005	1			X	X	X	
003-0006	1			X	X	X	
003-0007	1			X	X	X	
003-0008	1			X	X	X	
003-0009		1		X	X	X	
003-0010		1		X	X	X	
003-0016	1		X				
003-0018		1					X
003-0019		1					X
003-0024	1		X				
003-0025	1		X				
003-0031		1					X
003-0035	1		X				
003-0049	1		X				
003-0051	1		X				
003-0055		1					X
003-0056	1		X				
003-0057		1					X
003-0058	1		X				
003-0059	1		X				
003-0060		1					X
003-0061	1		X				
SUB-TOTALS	18	8					
TOTALS	26						

TRAFFIC CONTROL - MADISON COUNTY							
STRUCTURE NUMBER	TRAFFIC CONTROL AND PROTECTION STANDARD (SPECIAL)		TRAFFIC CONTROL AND PROTECTION STANDARD 701201	TRAFFIC CONTROL AND PROTECTION STANDARD 701400	TRAFFIC CONTROL AND PROTECTION STANDARD 701406	TRAFFIC CONTROL AND PROTECTION STANDARD 701428	TRAFFIC CONTROL AND PROTECTION STANDARD 701501
	RURAL	URBAN					
	EACH						
060-0004		1					X
060-0023		1		X	X	X	
060-0024		1		X	X	X	
060-0025	1			X	X	X	
060-0026	1			X	X	X	
060-0027	1			X	X	X	
060-0028	1			X	X	X	
060-0029	1			X	X	X	
060-0030	1			X	X	X	
060-0031	1			X	X	X	
060-0032	1			X	X	X	
060-0077	1		X				
060-0079		1					X
060-0105	1		X				
060-0108	1		X				
060-0132		1					X
060-0151	1		X				
060-0152		1					X
060-0164	1		X				
060-0179	1		X				
060-0182		1					X
060-0195		1					X
060-0196		1		X	X	X	
060-0197		1		X	X	X	
060-0198		1					X
060-0210	1		X				
060-0230	1		X				
060-0235	1		X				
060-0258	1		X				
060-0259	1		X				
060-0260	1		X				
060-0266	1		X				
060-0334	1		X				
060-0335		1					X
060-0339	1		X				
060-0340	1		X				
SUB-TOTALS	24	12					
TOTALS	36						

FILE NAME =	USER NAME = ruhollds	DESIGNED -	REVISED -
et:\pwork\pwork\ruhollds\d0419050\0876-59-sht-schedule.dgn		DRAWN -	REVISED -
	PLOT SCALE = 100.0000' / in.	CHECKED -	REVISED -
	PLOT DATE = 2/2/2015	DATE -	REVISED -

**STATE OF ILLINOIS  
DEPARTMENT OF TRANSPORTATION**

**SCHEDULES OF QUANTITIES**



SCALE: SHEET NO. 2 OF 2 SHEETS STA. TO STA.

•VARIOUS ROUTES      ••BOND & MADISON

F.A. RTE.	SECTION	COUNTY	TOTAL SHEETS	SHEET NO.
•	D 8 BRIDGE DECK 2015-4	••	10	5
FED. ROAD DIST. NO. ILLINOIS FED. AID PROJECT			CONTRACT NO. 76H59	

STRUCTURE LOCATION - BOND COUNTY

STRUCTURE NUMBER	FACILITY CARRIED	FEATURE CROSSED	LOCATION
003-0001	I-70 WB	W BR SHOAL CR	2.1 MI E OF POCAHONTAS
003-0002	I-70 EB	W BR SHOAL CR	2.1 MI E OF POCAHONTAS
003-0003	I-70 EB	MIDDLE FORK SHOAL CREEK	2.3 MI E OF POCAHONTAS
003-0004	I-70 WB	MIDDLE FORK SHOAL CREEK	2.3 MI E OF POCAHONTAS
003-0005	I-70 EB	E FORK SHOAL CR	2.7 MI E OF POCAHONTAS
003-0006	I-70 WB	E FORK SHOAL CR	2.7 MI E OF POCAHONTAS
003-0007	I-70 EB	RR	5.9 MI E OF POCAHONTAS
003-0008	I-70 WB	RR	5.9 MI E OF POCAHONTAS
003-0016	US 40	I-70 EB & WB	1.6 MI E OF POCAHONTAS
003-0024	IL 140	BIG SHOAL CREEK	4.7 MI W OF IL 127
003-0025	IL 140	INDIAN CREEK	4.5 MI W OF IL 127
003-0058	US 40	SHOAL CREEK	1.9 MI E OF POCAHONTAS
003-0059	US 40	E FORK SHOAL CREEK	1.9 MI E OF POCAHONTAS

 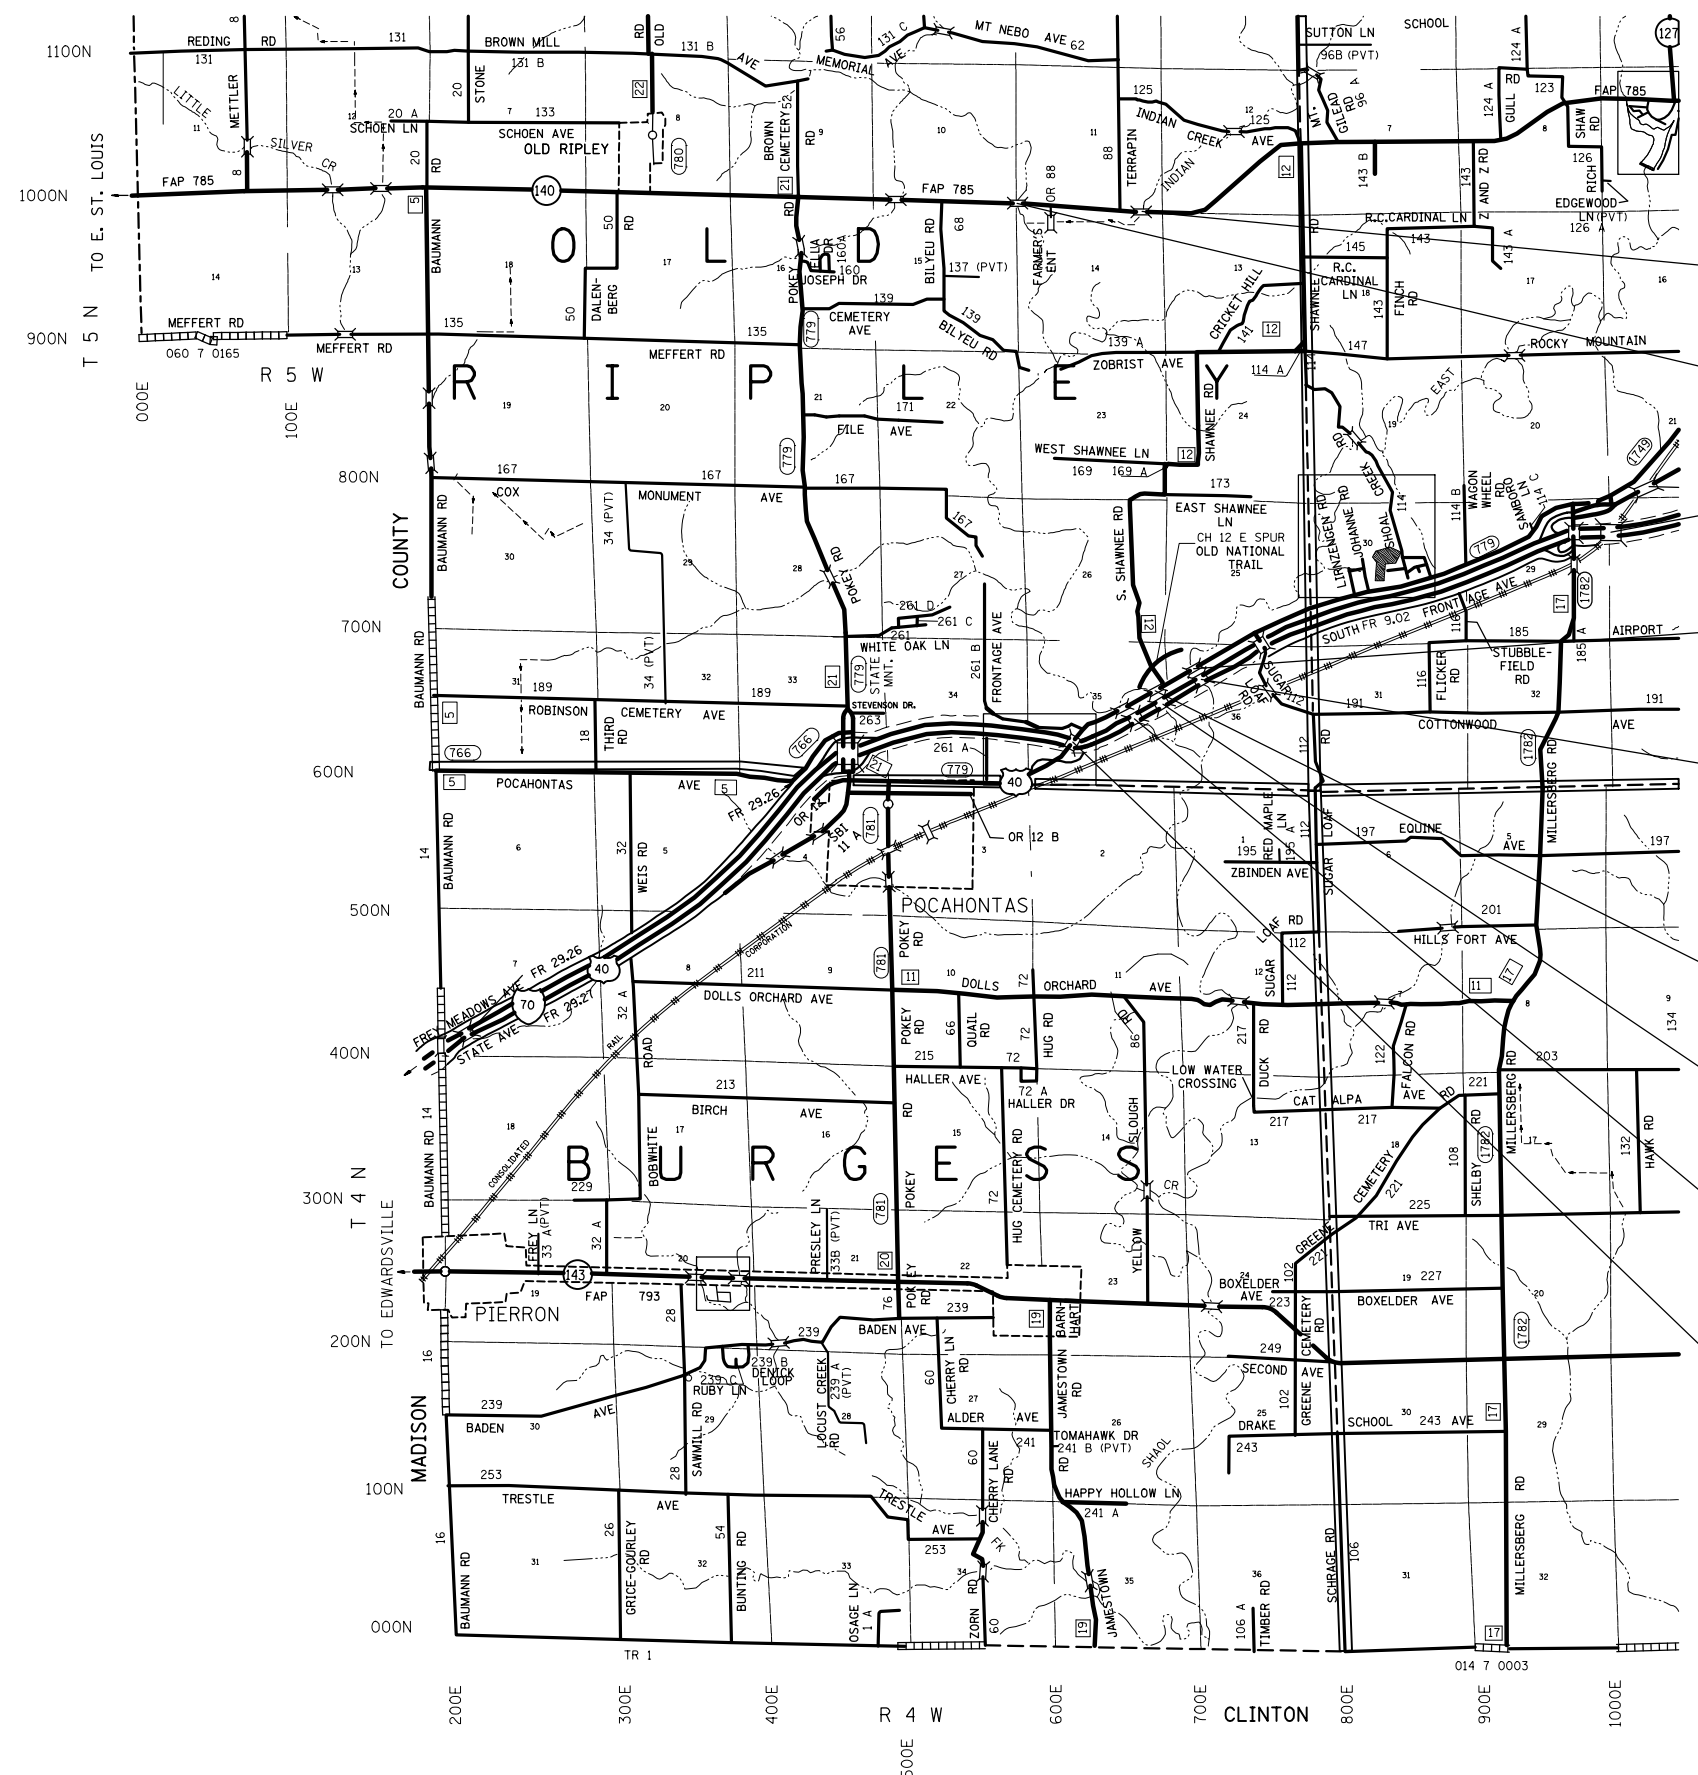


FILE NAME =	USER NAME = ruhollds	DESIGNED -	REVISED -
et:\pw\work\pmdot\ruhollds\d0419050\0876-59-sht.pln.dgn		DRAWN -	REVISED -
		CHECKED -	REVISED -
		DATE -	REVISED -


**STATE OF ILLINOIS  
DEPARTMENT OF TRANSPORTATION**


<b>BOND COUNTY LOCATION MAP</b>			
SCALE:	SHEET NO. 1 OF 2 SHEETS	STA.	TO STA.

*VARIOUS ROUTES		**BOND & MADISON	
F.A. RTE.	SECTION	COUNTY	TOTAL SHEETS
D 8 BRIDGE DECK 2015-4	**	BOND	10
			SHEET NO. 6
CONTRACT NO. 76H59			
FED. ROAD DIST. NO.	ILLINOIS	FED. AID PROJECT	

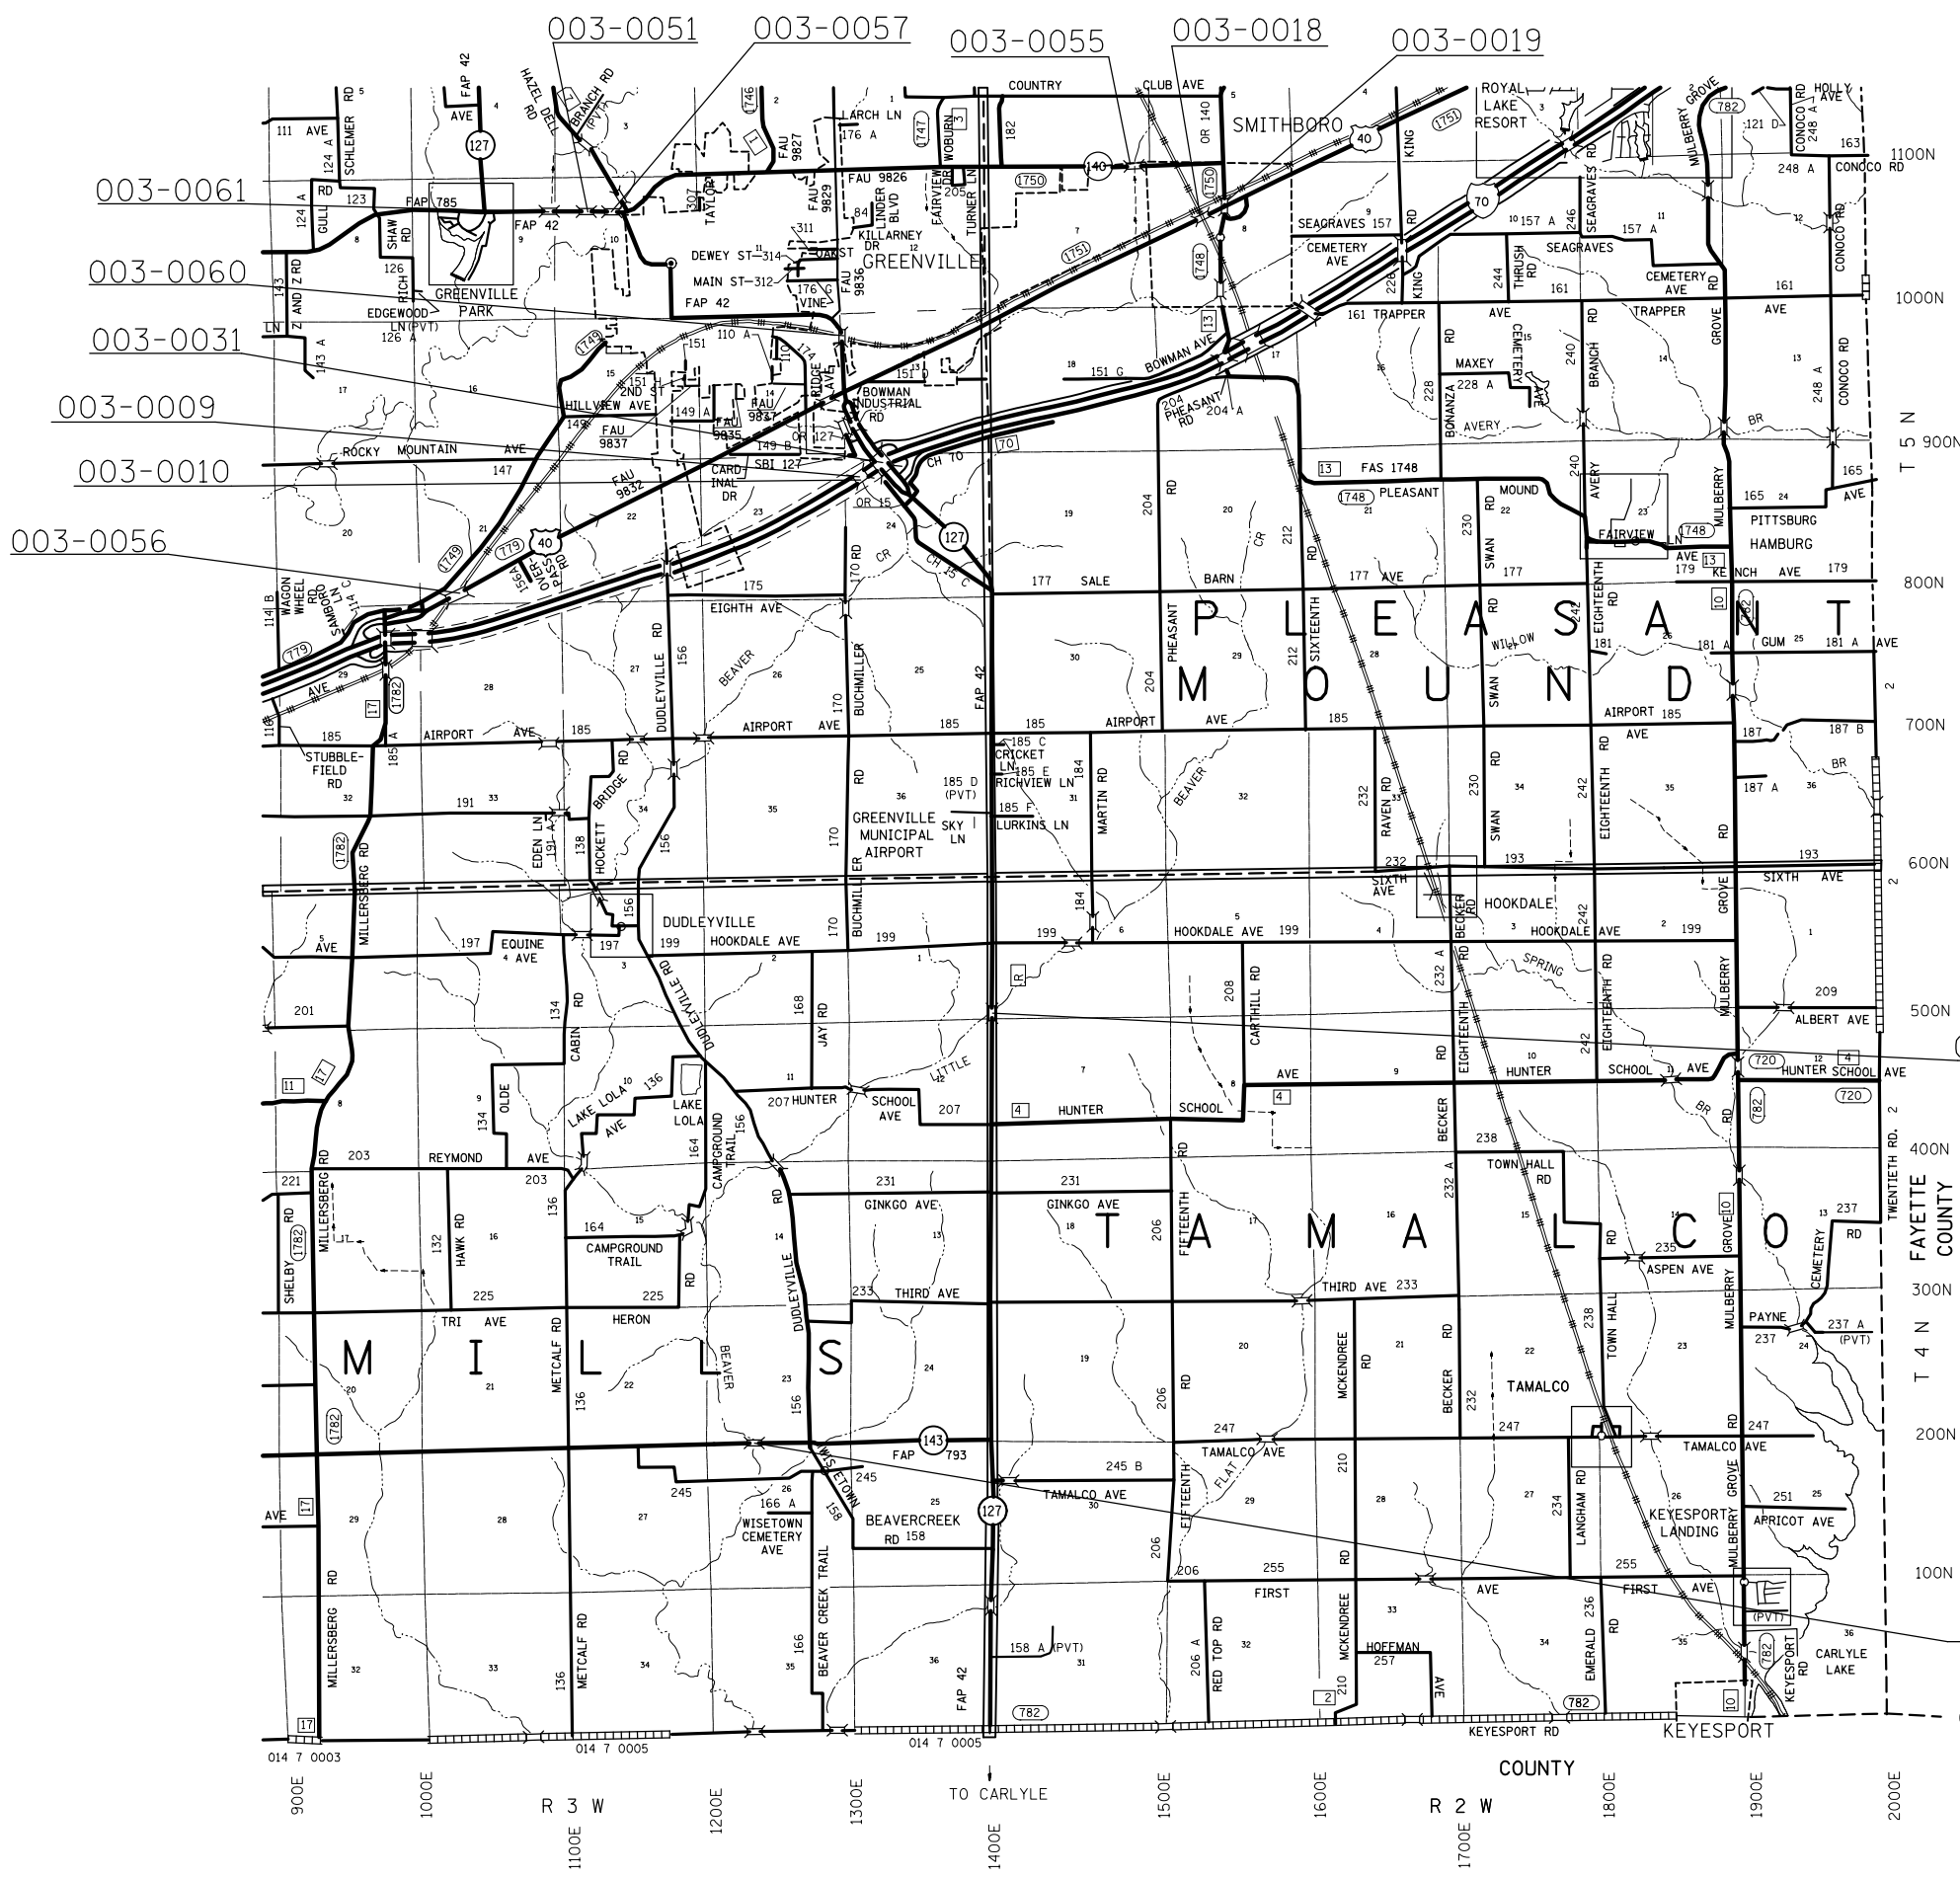


STRUCTURE LOCATION - BOND COUNTY			
STRUCTURE NUMBER	FACILITY CARRIED	FEATURE CROSSED	LOCATION
003-0009	I-70 EB	BEAVER CREEK	0.2 MI W OF IL 127
003-0010	I-70 WB	BEAVER CREEK	0.2 MI W OF IL 127
003-0018	US 40	B&N RR	AT SMITHBORO
003-0019	US 40	MAIN STREET	IN SMITHBORO
003-0031	IL 127	I-70 EB & WB	0.4 MI S OF US 40
003-0035	IL 143	BEAVER CREEK	1.8 MI W OF IL 127
003-0049	IL 127	LITTLE BEAVER CREEK	5 MI N CLINTON CO. LINE
003-0051	IL 140/IL 127	E FORK SHOAL CR. OVERFLOW	0.25 MI W OF GREENVILLE
003-0055	IL 140	E TRIB. TO BEAVER CREEK	2.25 MI E OF GREENVILLE
003-0056	US 40	CONRAIL RR	3 MI W OF IL 127
003-0057	IL 140/IL 127	E FORK SHOAL CREEK	NW CITY LIMITS OF GREENVILLE
003-0060	IL 127	CONRAIL RR	0.63 MI SE OF GREENVILLE
003-0061	IL 140/IL 127	LITTLE SHOAL CR. OVERFLOW	0.5 MI W OF GREENVILLE

 

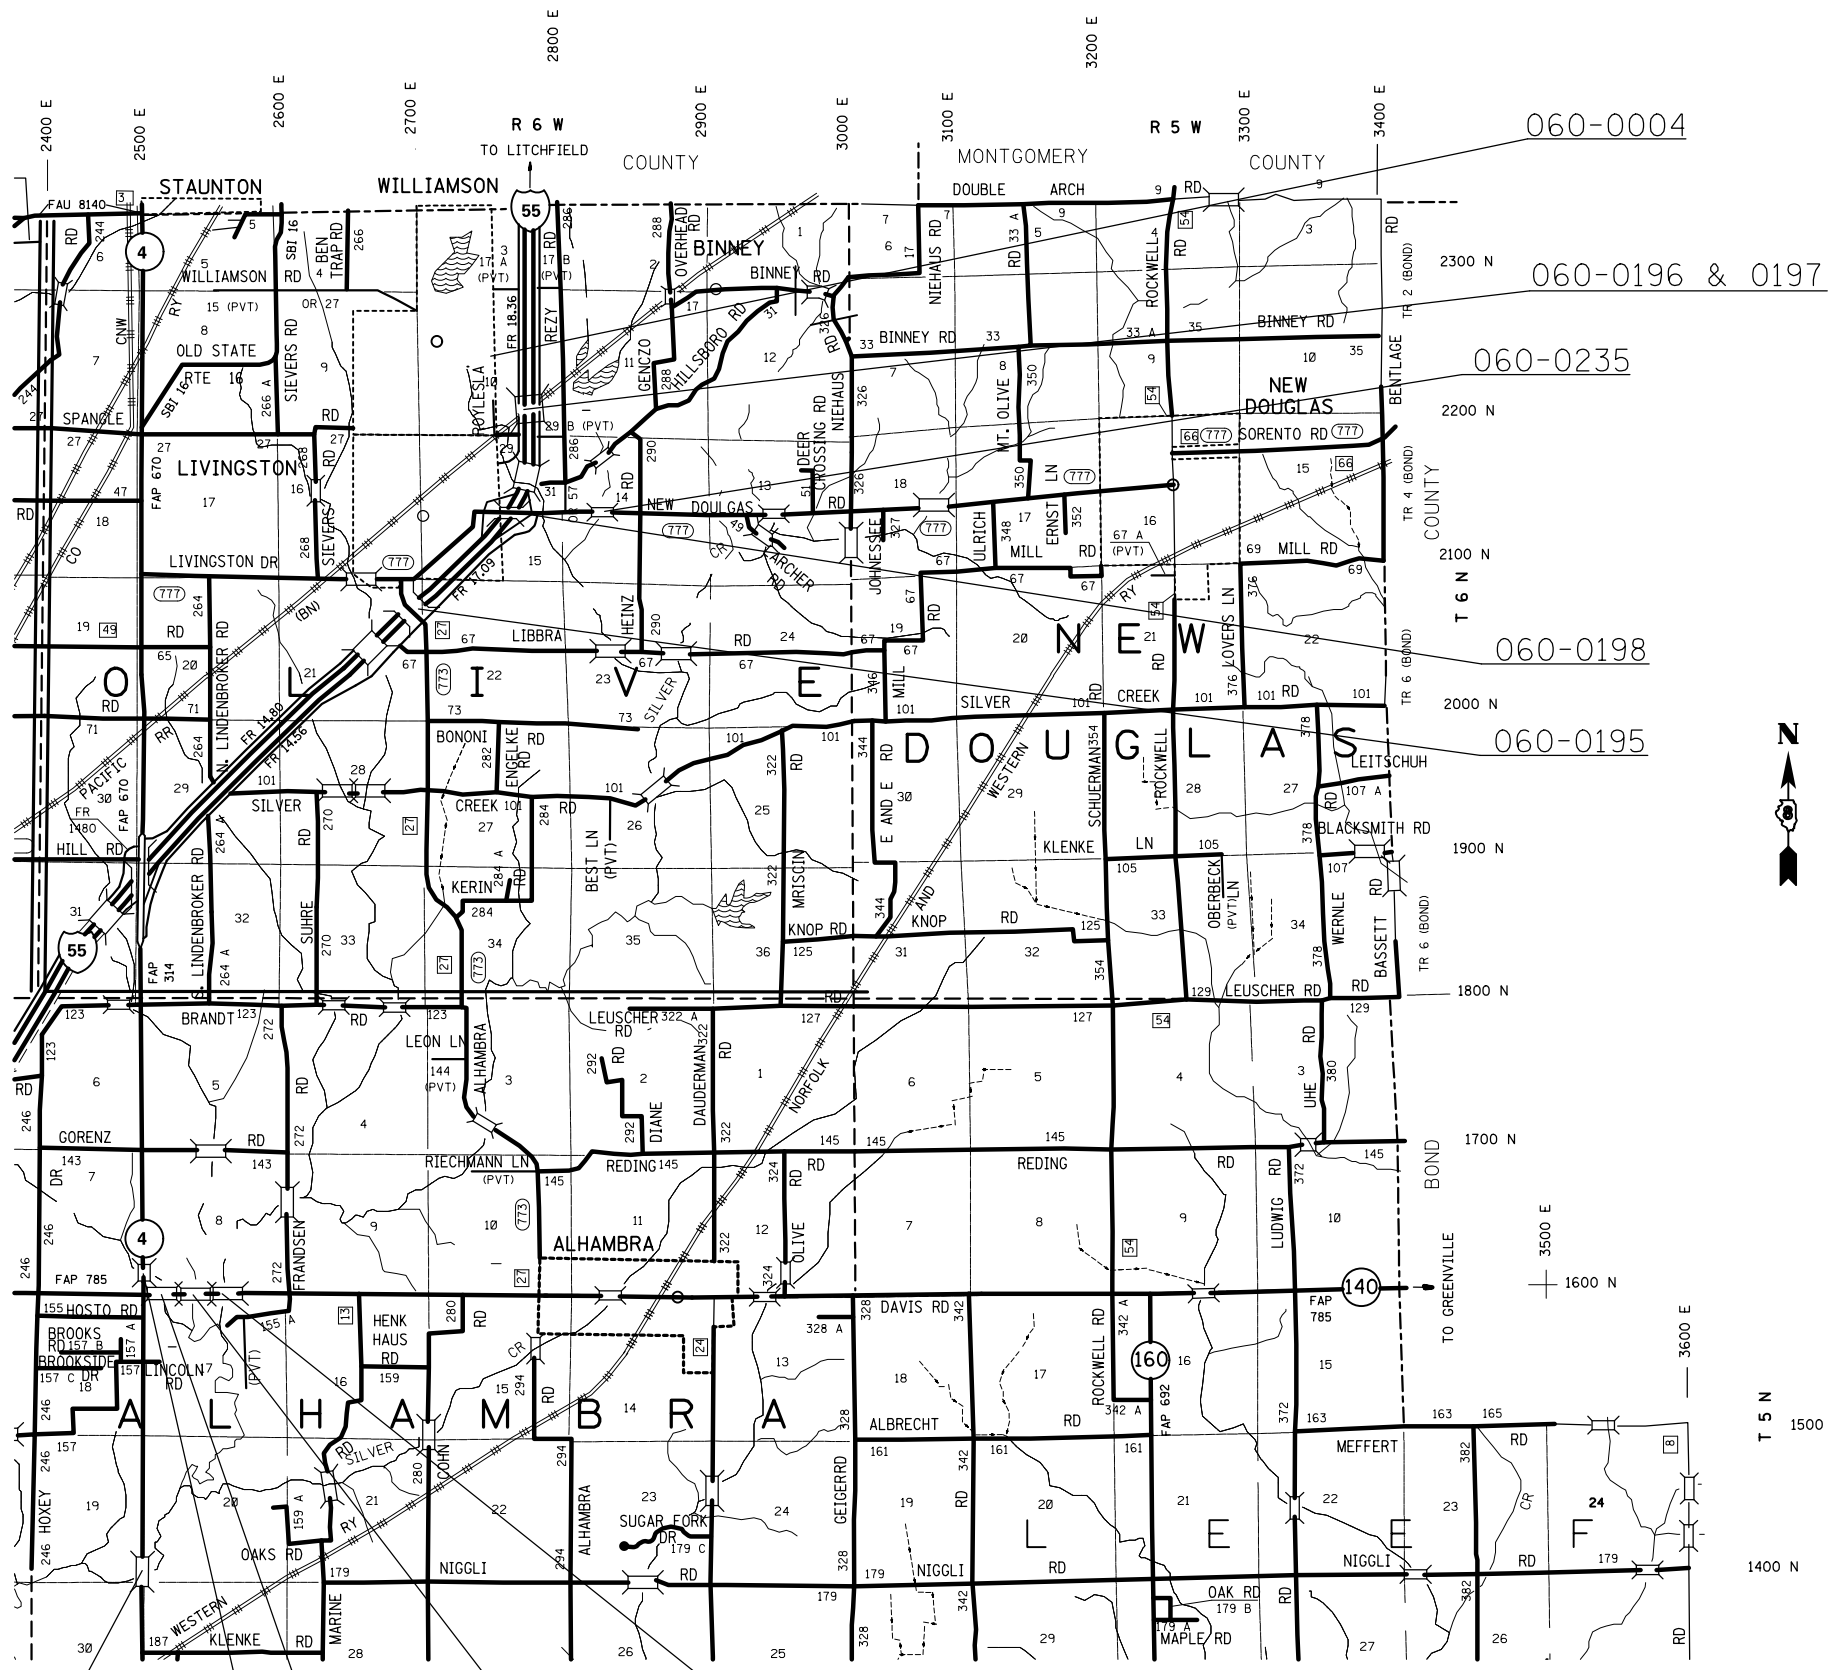

STRUCTURE LOCATION - MADISON COUNTY			
STRUCTURE NUMBER	FACILITY CARRIED	FEATURE CROSSED	LOCATION
060-0004	I-55 FRONTAGE RD.	UP RAILROAD	N OF NEW DOUGLAS ROAD
060-0105	IL 4	W TRIB TO SILVER CREEK	500' N OF IL 140
060-0195	ALHAMBRA RD.	I-55 & EAST FRONTAGE ROAD	0.3 MI SE OF LIVINGSTON
060-0196	I-55 SB	UP RAILROAD	N OF NEW DOUGLAS ROAD
060-0197	I-55 NB	UP RAILROAD	N OF NEW DOUGLAS ROAD
060-0198	LIVINGSTON RD.	I-55	AT LIVINGSTON
060-0235	NEW DOUGLAS RD.	TRIB. TO SILVER CREEK	0.6 MI E OF I-55
060-0258	IL 140	W TRIB. TO SILVER CREEK	0.2 MI E OF IL 4
060-0259	IL 140	MID TRIB. TO SILVER CREEK	0.4 MI E OF IL 4
060-0260	IL 140	SILVER CREEK	1/2 MI E OF IL 4
060-0334	IL 4	SILVER CREEK	1.9 MI S OF IL 140

 

FILE NAME =	USER NAME = ruhollds	DESIGNED -	REVISED -
et:\pw\work\p\midot\ruhollds\d0419050\0876-59-sht-plan.dgn		DRAWN -	REVISED -
		CHECKED -	REVISED -
		DATE -	REVISED -



**STATE OF ILLINOIS  
DEPARTMENT OF TRANSPORTATION**

**MADISON COUNTY LOCATION MAP**

SCALE: SHEET NO. 1 OF 3 SHEETS STA. TO STA.

•VARIOUS ROUTES		••BOND & MADISON	
F.A. RTE.	SECTION	COUNTY	TOTAL SHEETS
•	D 8 BRIDGE DECK 2015-4	••	10
			SHEET NO. 8
CONTRACT NO. 76H59			
FED. ROAD DIST. NO.	ILLINOIS	FED. AID PROJECT	



 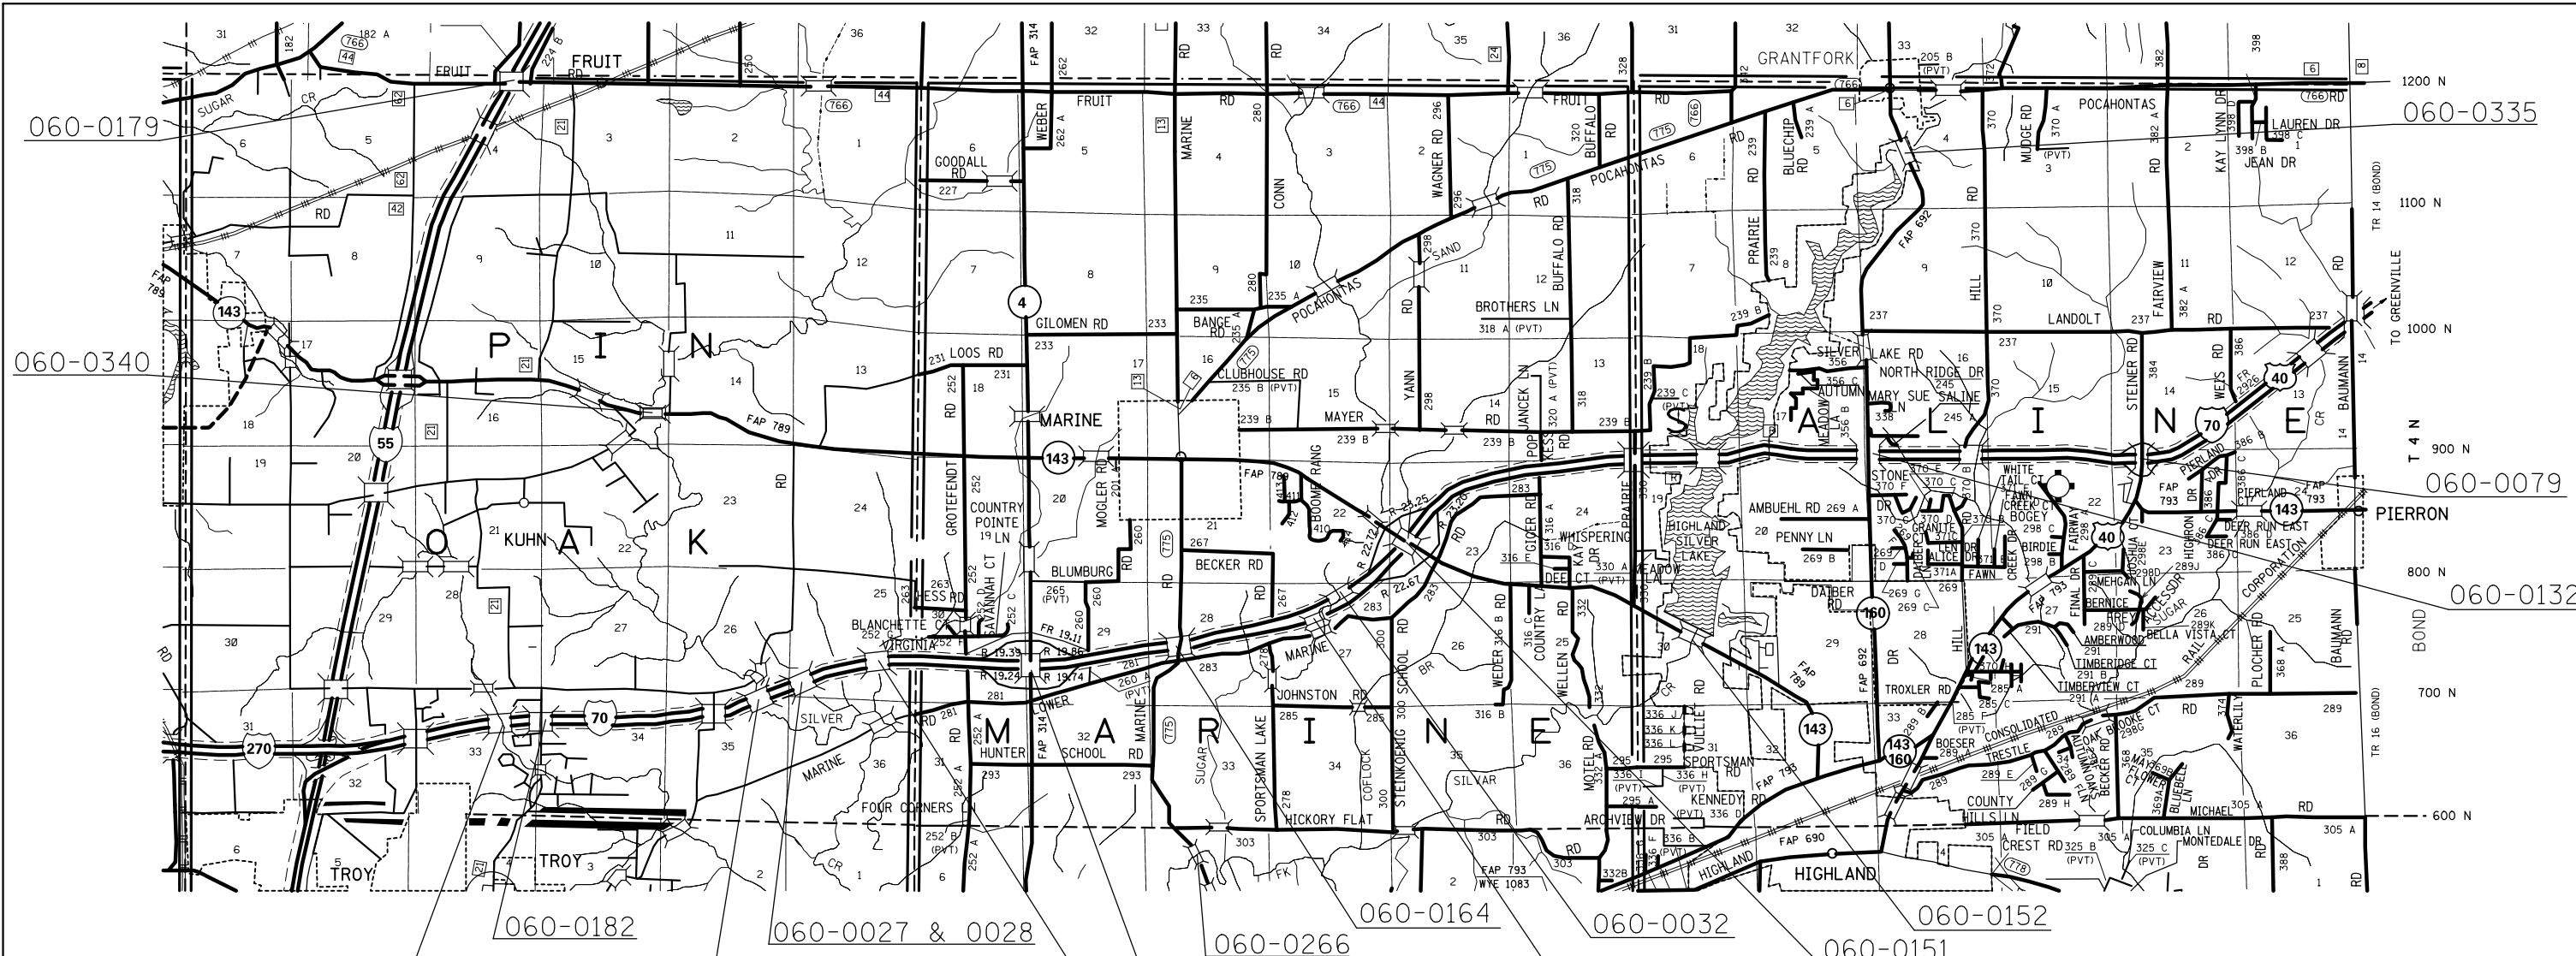

STRUCTURE LOCATION - MADISON COUNTY			
STRUCTURE NUMBER	FACILITY CARRIED	FEATURE CROSSED	LOCATION
060-0023	I-70 EB	WENDELL BRANCH	1.6 MI EAST OF I-55
060-0024	I-70 WB	WENDELL BRANCH	1.6 MI EAST OF I-55
060-0025	I-70 EB	SILVER CREEK	2.3 MI W OF IL 4
060-0026	I-70 WB	SILVER CREEK	2.3 MI W OF IL 4
060-0027	I-70 EB	MINIER SLOUGH	1.9 MI W OF IL 4
060-0028	I-70 WB	MINIER SLOUGH	1.9 MI W OF IL 4
060-0029	I-70 EB	BRANCH OF SILVER CREEK	1.25 MI W OF IL 4
060-0030	I-70 WB	BRANCH OF SILVER CREEK	1.25 MI W OF IL 4
060-0031	I-70 EB	SUGAR FORK CREEK	3.5 MI E OF IL 4
060-0032	I-70 WB	SUGAR FORK CREEK	3.5 MI E OF IL 4
060-0079	US 40	I-70	2.2 MI E OF GRANT FORK ROAD
060-0108	IL 4	I-70	1.75 MI S OF IL 143 & IL 4
060-0132	IL 160	I-70	2.2 MI W OF PIERRON EXIT
060-0151	IL 143	I-70	1.9 MI E OF MARINE
060-0152	IL 143	HIGHLAND LAKE	2 MI W OF HIGHLAND
060-0164	MARINE RD.	I-70	1.25 MI E OF IL 4
060-0179	FRUIT RD.	I-55	2 MI N JCT. IL 143 & I-55
060-0182	STAUNTON RD.	I-70	1.8 MI E OF I-55
060-0266	MARINE RD.	E FORK SILVER CREEK	3 MI S OF MARINE CITY LIMITS
060-0335	IL 160	SILVER CREEK	0.6 MI S OF GRANT FORK
060-0340	IL 143	SILVER CREEK	3 MI W OF IL 4


FILE NAME =	USER NAME = ruhollds	DESIGNED -	REVISED -
c:\pwork\pwork\ruhollds\d0419050\0876-59-sht-plan.dgn		DRAWN -	REVISED -
		CHECKED -	REVISED -
		DATE -	REVISED -

**STATE OF ILLINOIS  
DEPARTMENT OF TRANSPORTATION**


**MADISON COUNTY LOCATION MAP**

SCALE: SHEET NO. 2 OF 3 SHEETS STA. TO STA.

VARIOUS ROUTES		BOND & MADISON	
F.A. RTE.	SECTION	COUNTY	TOTAL SHEETS
D	8 BRIDGE DECK 2015-4	••	10
			SHEET NO. 9
CONTRACT NO. 76H59			
FED. ROAD DIST. NO.	ILLINOIS	FED. AID PROJECT	

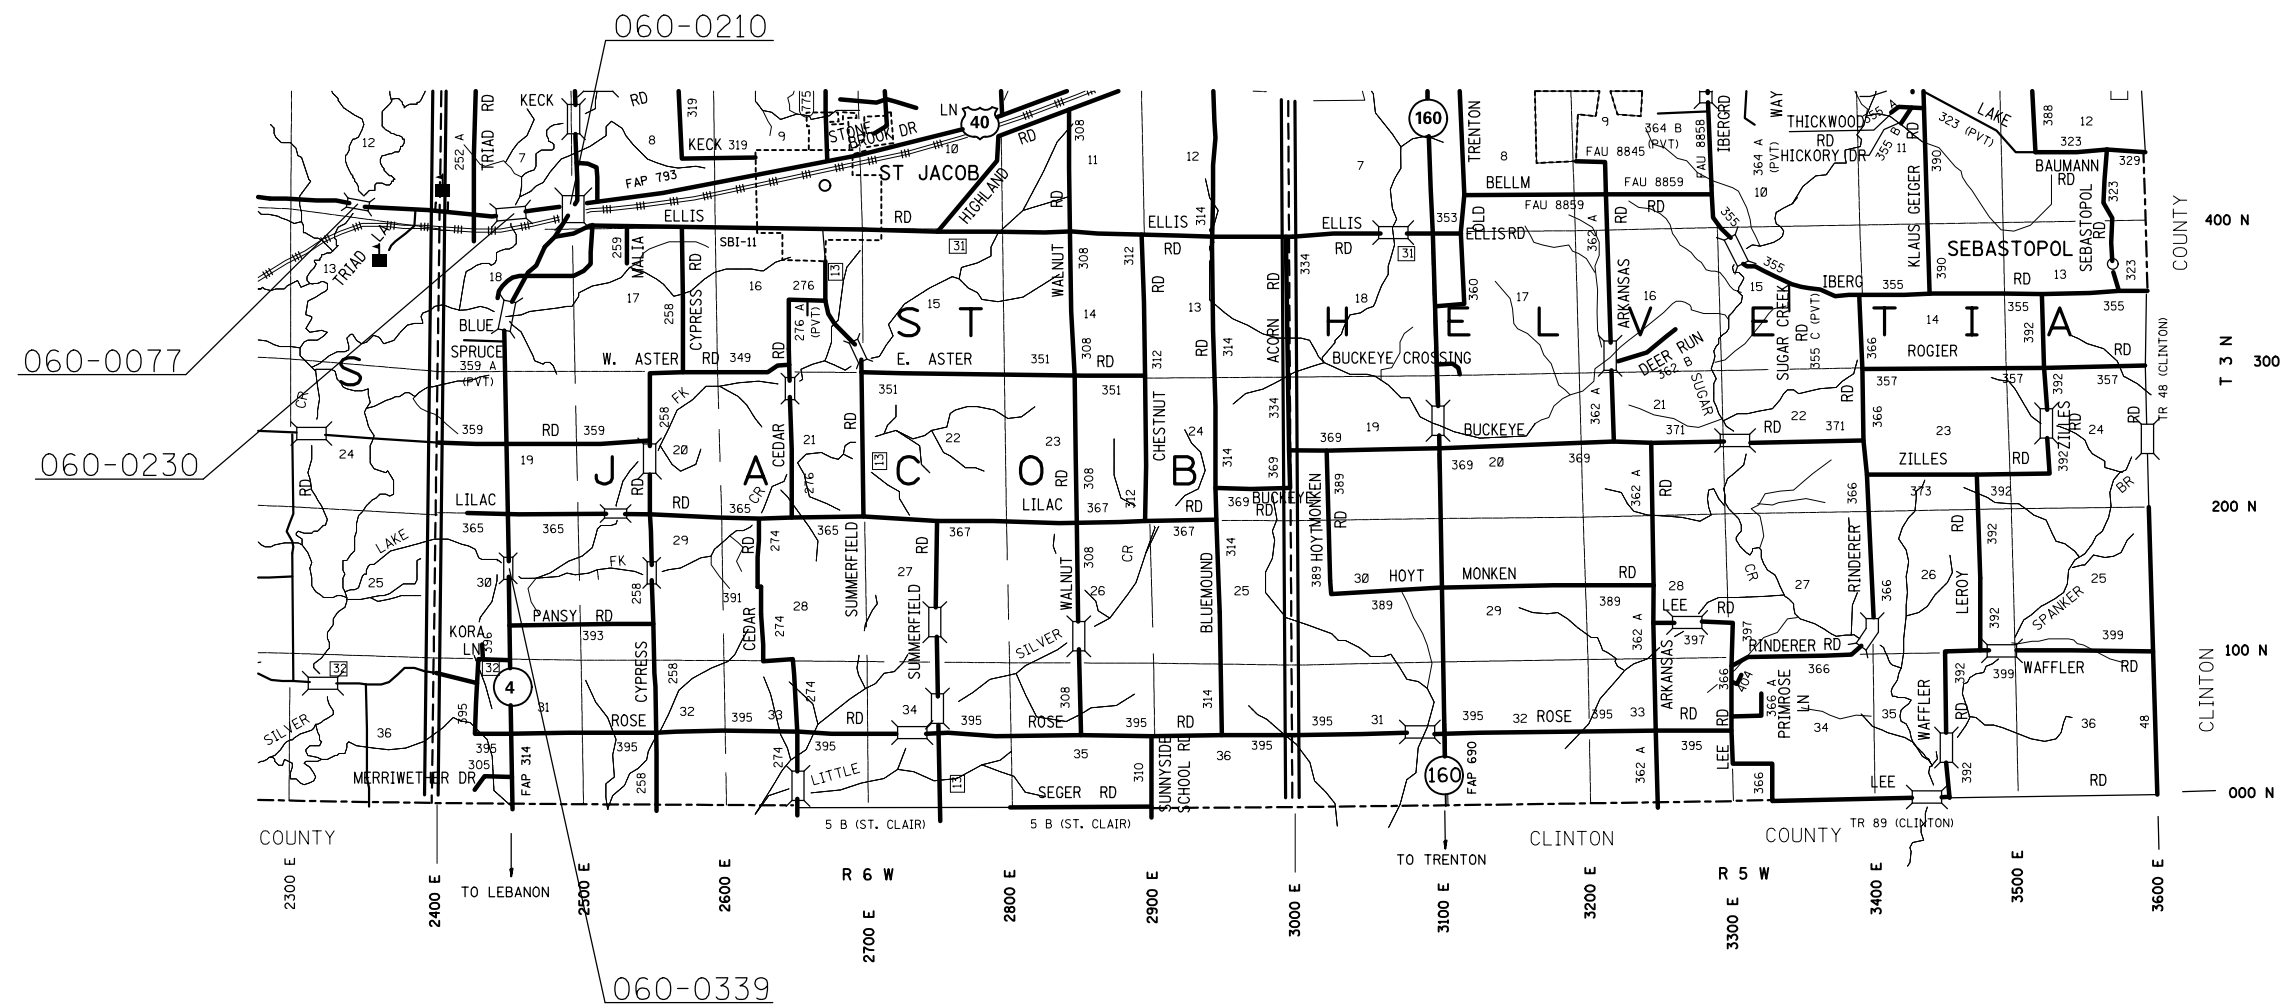

STRUCTURE LOCATION - MADISON COUNTY			
STRUCTURE NUMBER	FACILITY CARRIED	FEATURE CROSSED	LOCATION
060-0077	US 40	SILVER CREEK	1.6 MI W OF IL 4
060-0210	IL 4	US 40 & CONRAIL RR	1.5 MI W OF ST. JACOB
060-0230	US 40	E FORK SILVER CREEK	0.4 MI W OF IL 4
060-0339	IL 4	LAKE FORK CREEK	2.8 MI S JCT. IL 4 & US 40

 

FILE NAME =	USER NAME = ruhollds	DESIGNED -	REVISED -
et:\pw\work\p\dot\ruhollds\d0419050\0876-59-sht-plan.dgn		DRAWN -	REVISED -
		CHECKED -	REVISED -
		DATE -	REVISED -

**STATE OF ILLINOIS  
DEPARTMENT OF TRANSPORTATION**

**MADISON COUNTY LOCATION MAP**

SCALE: SHEET NO. 3 OF 3 SHEETS STA. TO STA.

•VARIOUS ROUTES		••BOND & MADISON	
F.A. RTE.	SECTION	COUNTY	TOTAL SHEETS
•	D 8 BRIDGE DECK 2015-4	••	10
		SHEET NO. 10	
		CONTRACT NO. 76H59	
FED. ROAD DIST. NO.	ILLINOIS	FED. AID PROJECT	